
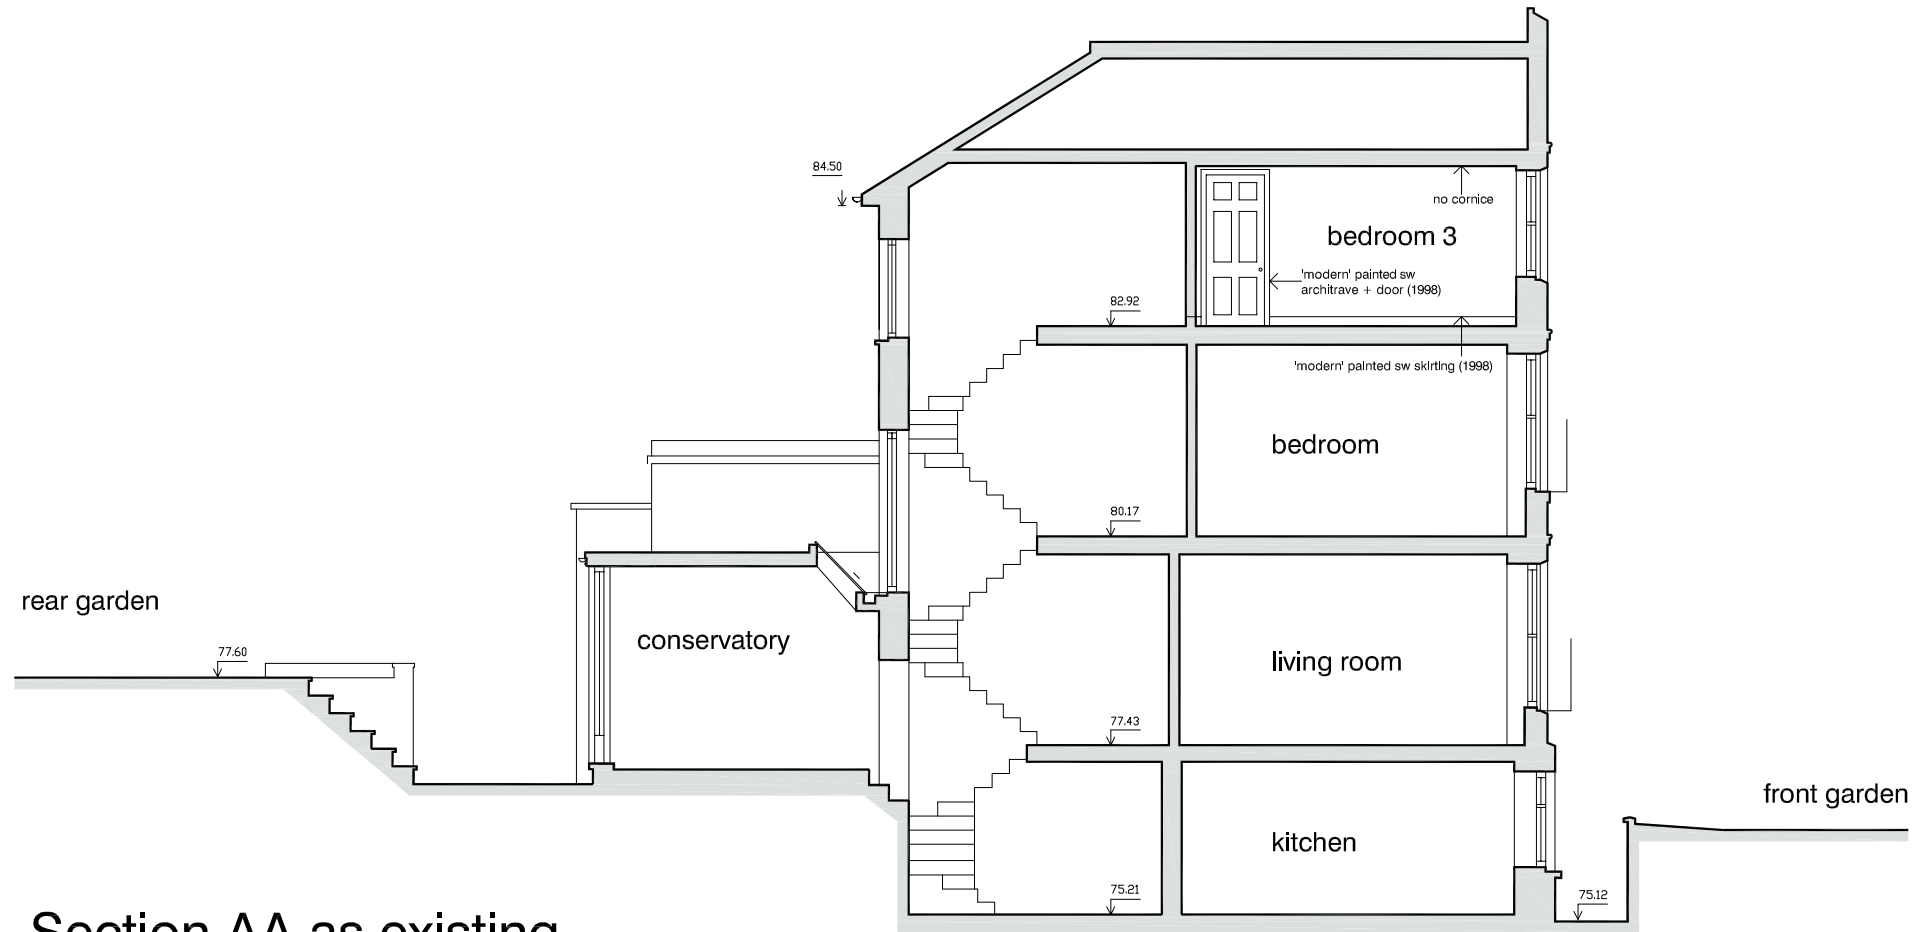


0 1 2 3 4 5metres

scales 1: 50 @ A1
1: 100 @ A3

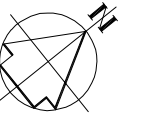

Section AA as existing

section AA as existing

DVM ARCHITECTS		
<small>4a Murray Street . London . NW1 9RE Telephone 0207 485 2121 . Facsimile 0207 267 2527 e-mail: dvmarch@globalnet.co.uk</small>		
Client Mr and Mrs P Darling		
Project 8 Downshire Hill London NW3		
Title Section AA as EXISTING		
Scale 1: 50	Date 26.05.20	Job No. 1113
Drawing No. 1113-05	Rev. A	
<small>All dimensions are to be checked on site. © This drawing is copyright and remains the property of David & Victoria Mercer at all times and may not be reproduced in part or whole without written consent.</small>		