


Project: 6 Glenbrook Road, NW6 1TW Architect : Joe Ashton Revisions REV DATE DESC Notes PROPOSED Contact: joeashtonarchitecture@outlook.com Client : Julie & Tim Spurr 01 --DATE 03.02.2020 DISCLAIMER : Review for this drawing is for the purpose ascertaining general conformity with the design intent and dimensional arrangement. The review shall not be constructed to mean acceptance of the detail design inherent in the drawing, responsibility for which will remain with the contractor. The contractor is responsible for any errors or omissions in the drawing and for meeting all the requirements of the Contract Documents. SCALE 1:100@A3 JOB 080

Title Proposed Sections & Elevations

REV 01

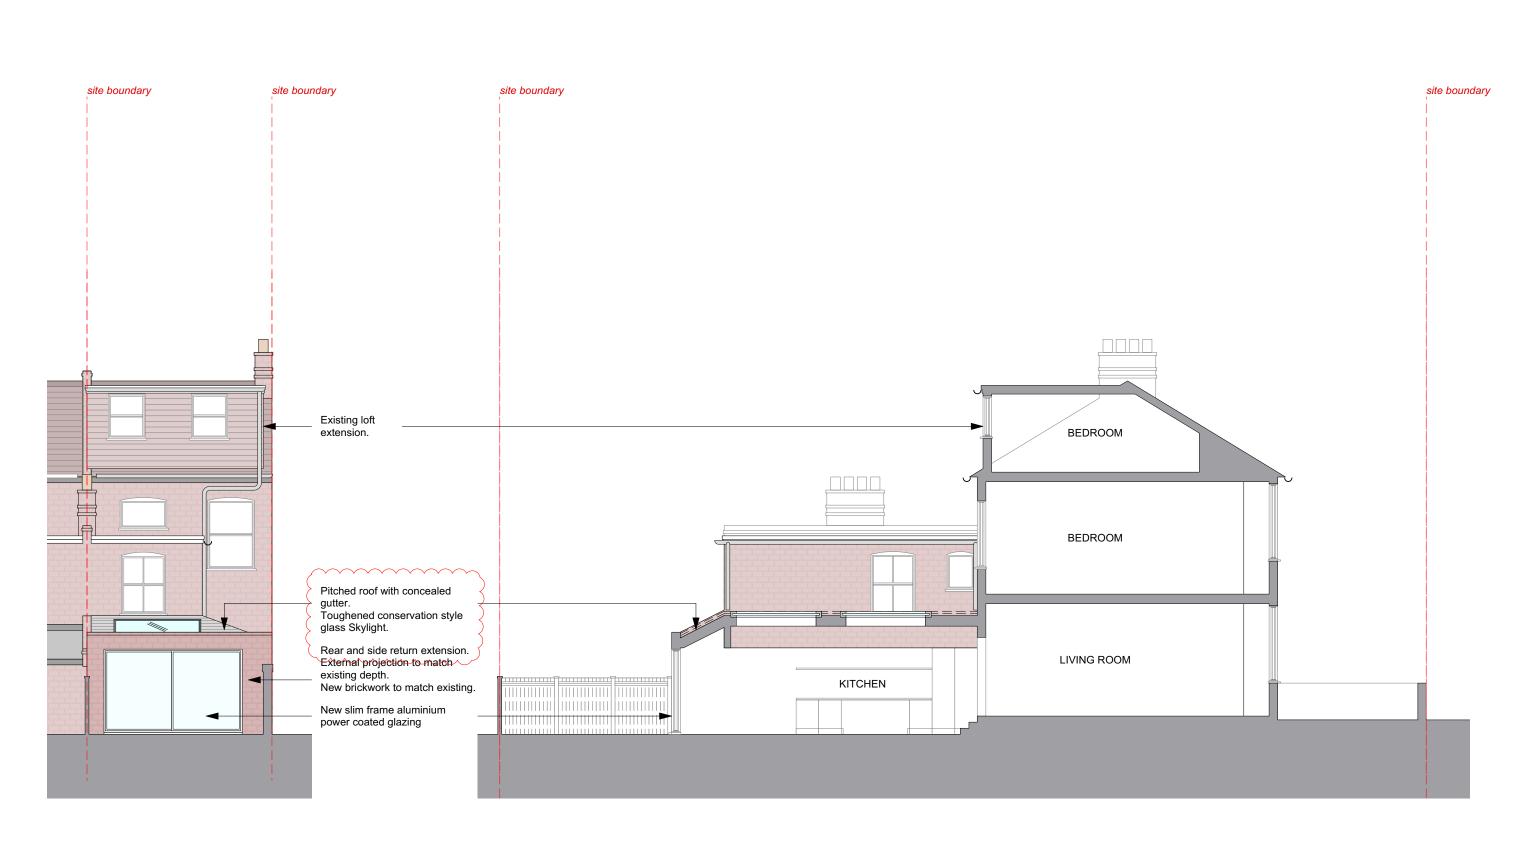

1 Elevation CC - Proposed 2 Elevation DD - Proposed

PRP 3002 1:100@A3

1*m* 2m 3m 4m

5m 0

	: Joe Ashton joeashtonarchitecture@outlook.com	Project:6 Glenbrook Road, NW6 1TW Client: Julie & Tim Spurr	Revisions	REV <mark>01</mark>	DATE	DESC -	Notes -	PROPOSED
DATE SCALE JOB	03.02.2020 1:100@A3 080	DISCLAIMER : Review for this drawing is for the purpose ascertaining general conformity with the design intent and dimensional arrangement. The review shall not be constructed to mean acceptance of the detail design inherent in the drawing, responsibility for which will remain with the contractor. The contractor is responsible for any errors or omissions in the drawing and for meeting all the requirements of the Contract Documents.						

PRP 3002 1:100@A3

Title Proposed Sections & Elevations