



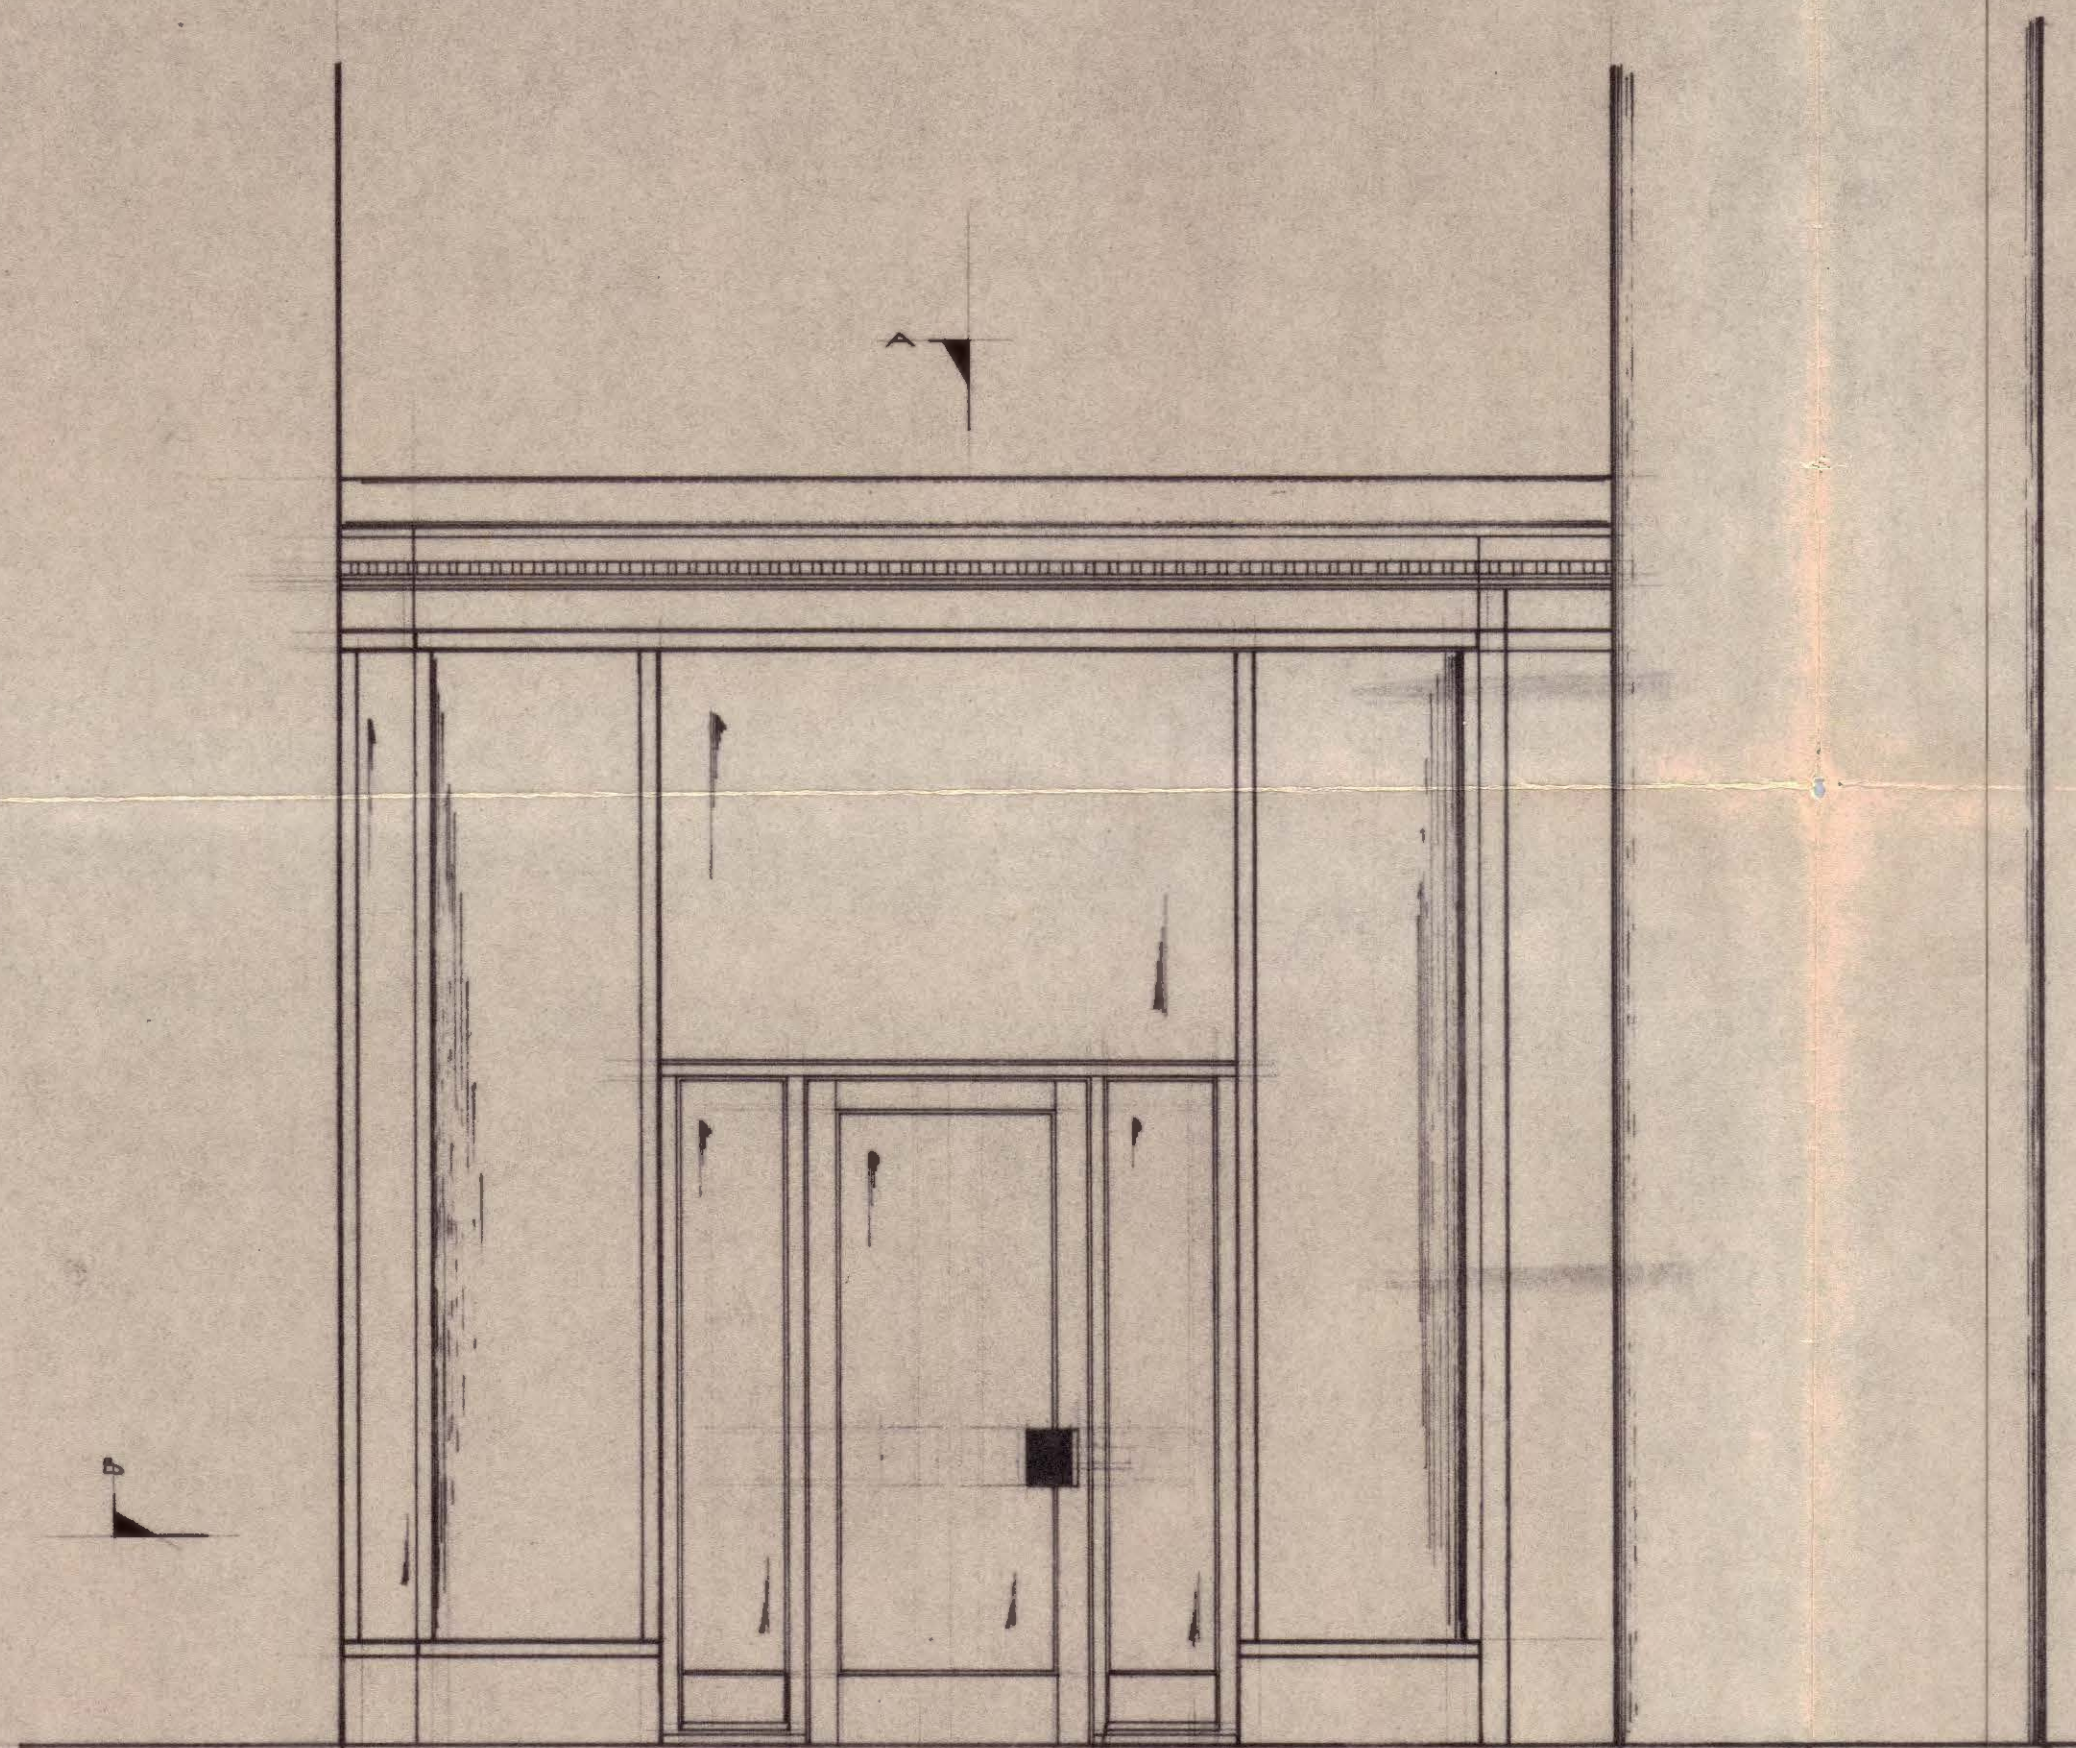


FRONT ELEV.

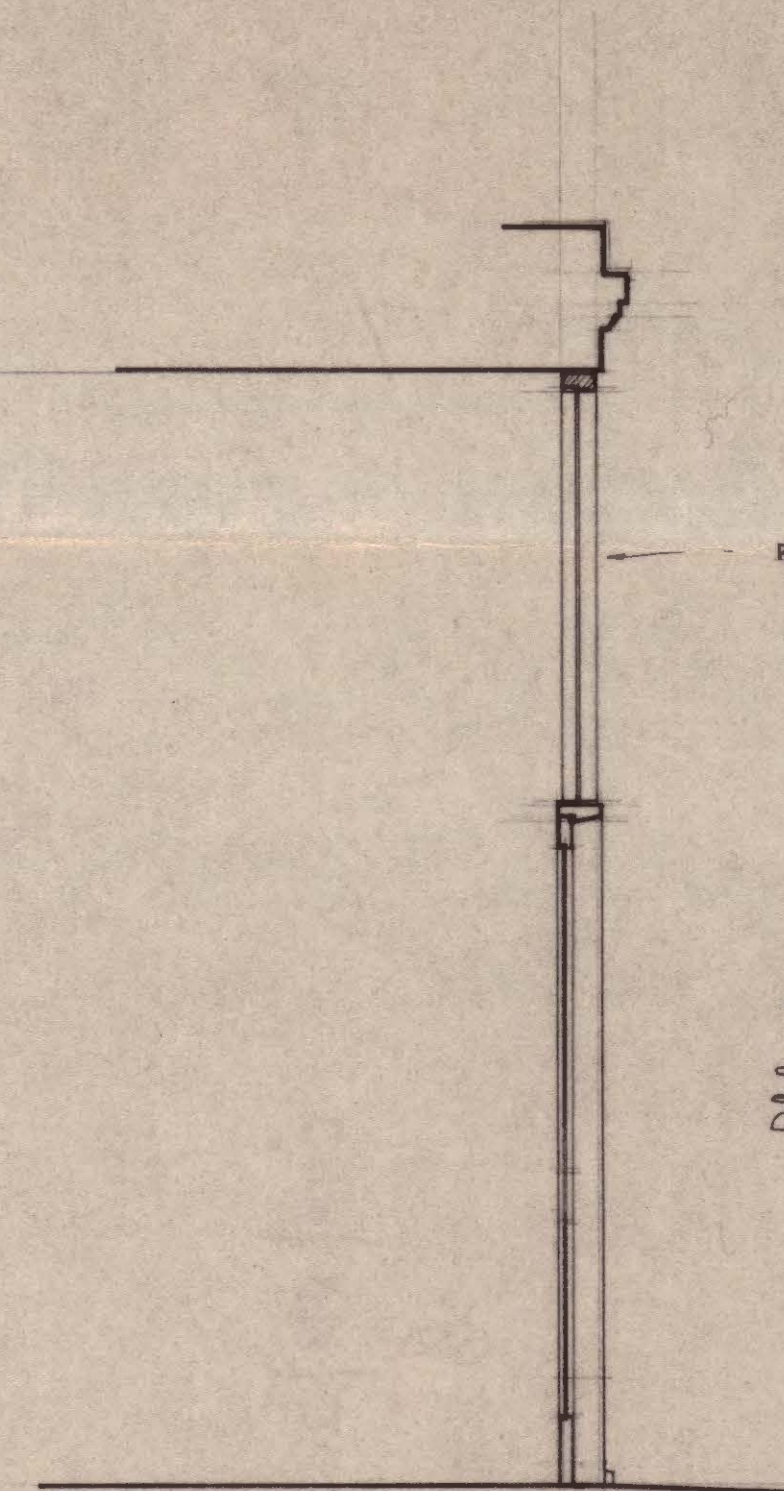

Re-use existing glass

Entrance Unit:-
7'-0" x 5'-0" door, ex. 5"x2" stile
and head ex. 3"x2" bottom rail, in
ex. 5"x2 1/2" frame, all polished U.K.
Glazed 1/4" pol. plate.

SECT:- A-A

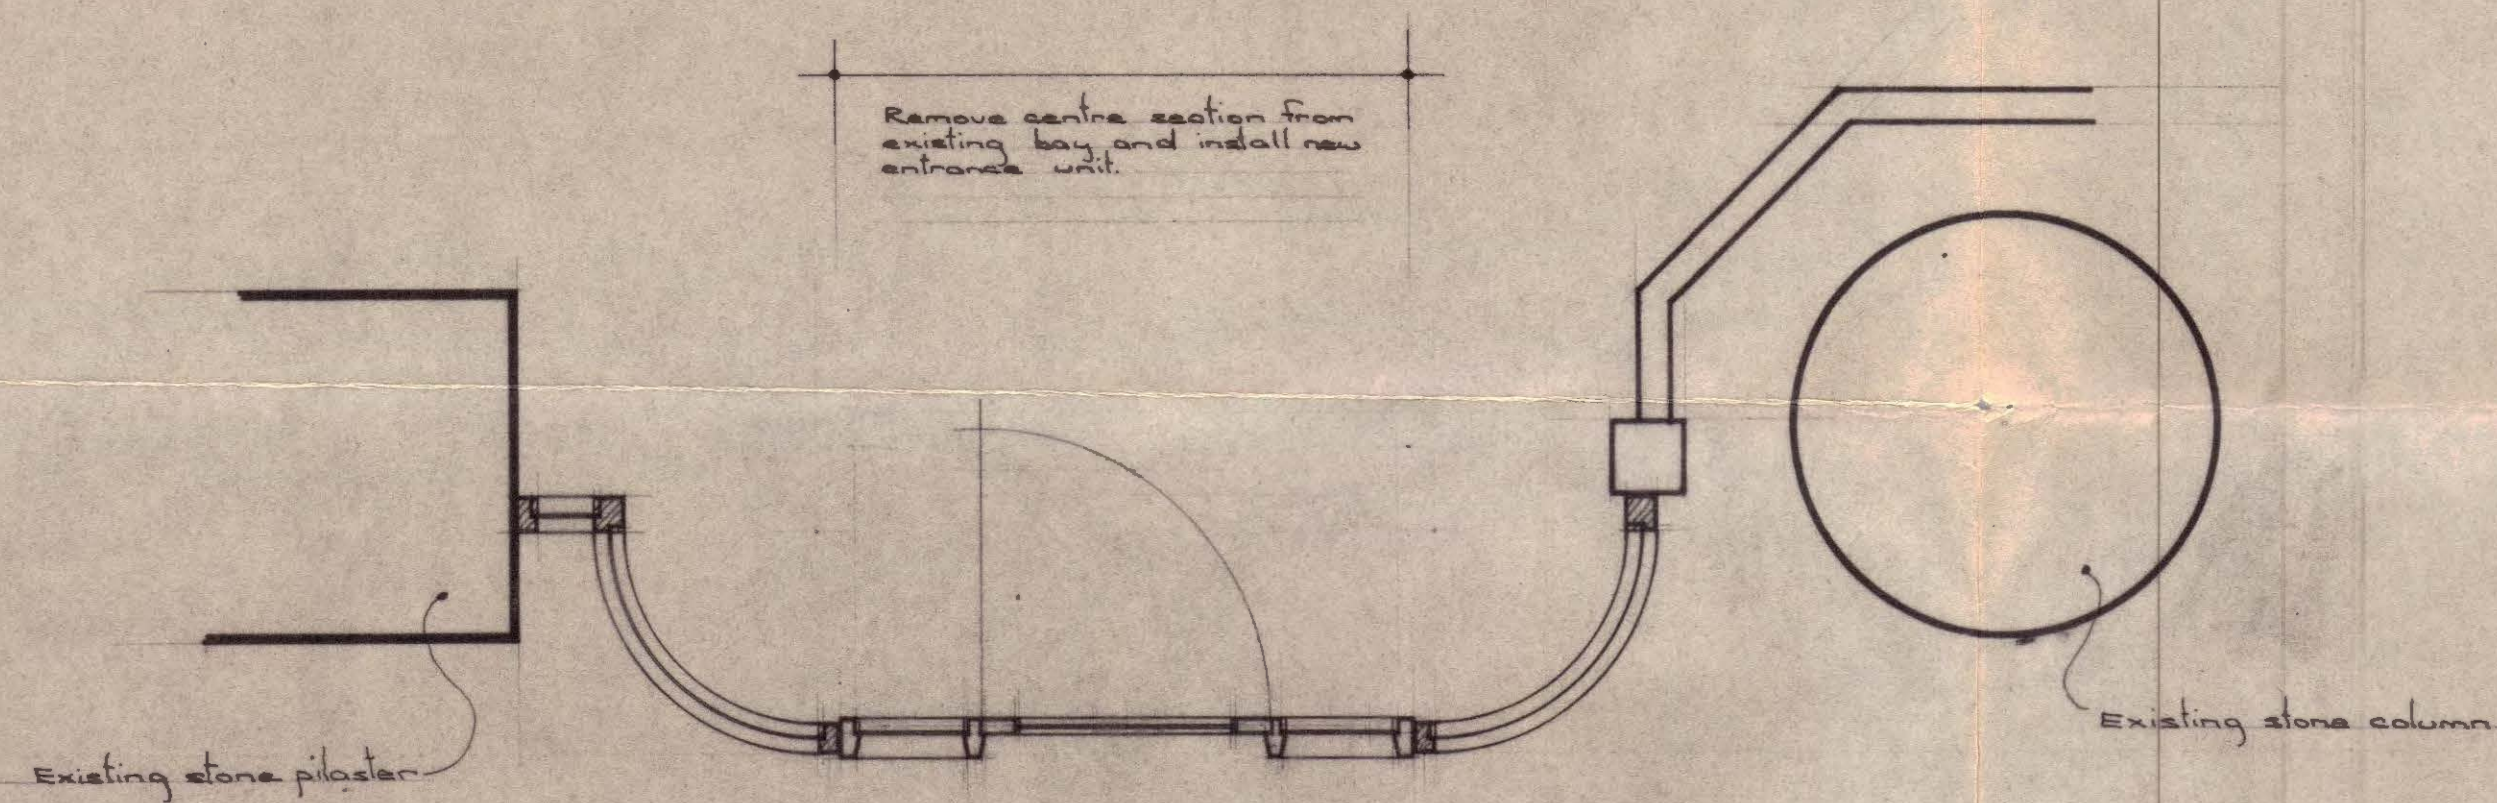

Remove centre section from
existing bay and install new
entrance unit.

Existing stone pilaster

Existing stone column

SECT:- B-B

LONDON BOROUGH OF CAMDEN
PRESENTED TO THE PLANNING AND
DEVELOPMENT APPLICATIONS
SUB-COMMITTEE ON 7 DEC 1967

Proposed alterations to shopfront for :- THE CONDUIT BUREAU,
at :- 17-23, SOUTHAMPTON ROW,
(Corner of CICILIAN AVE.:)
LONDON, W.C.1.

By:- PARAMOUNT SHOPFITTING CO. LTD., HOUGHTON REGIS, BEDS.

CTP/N14/24/A 4394

Scale:- 1/2" = 1'-0"