


# Central School of Art and Design

## Camden

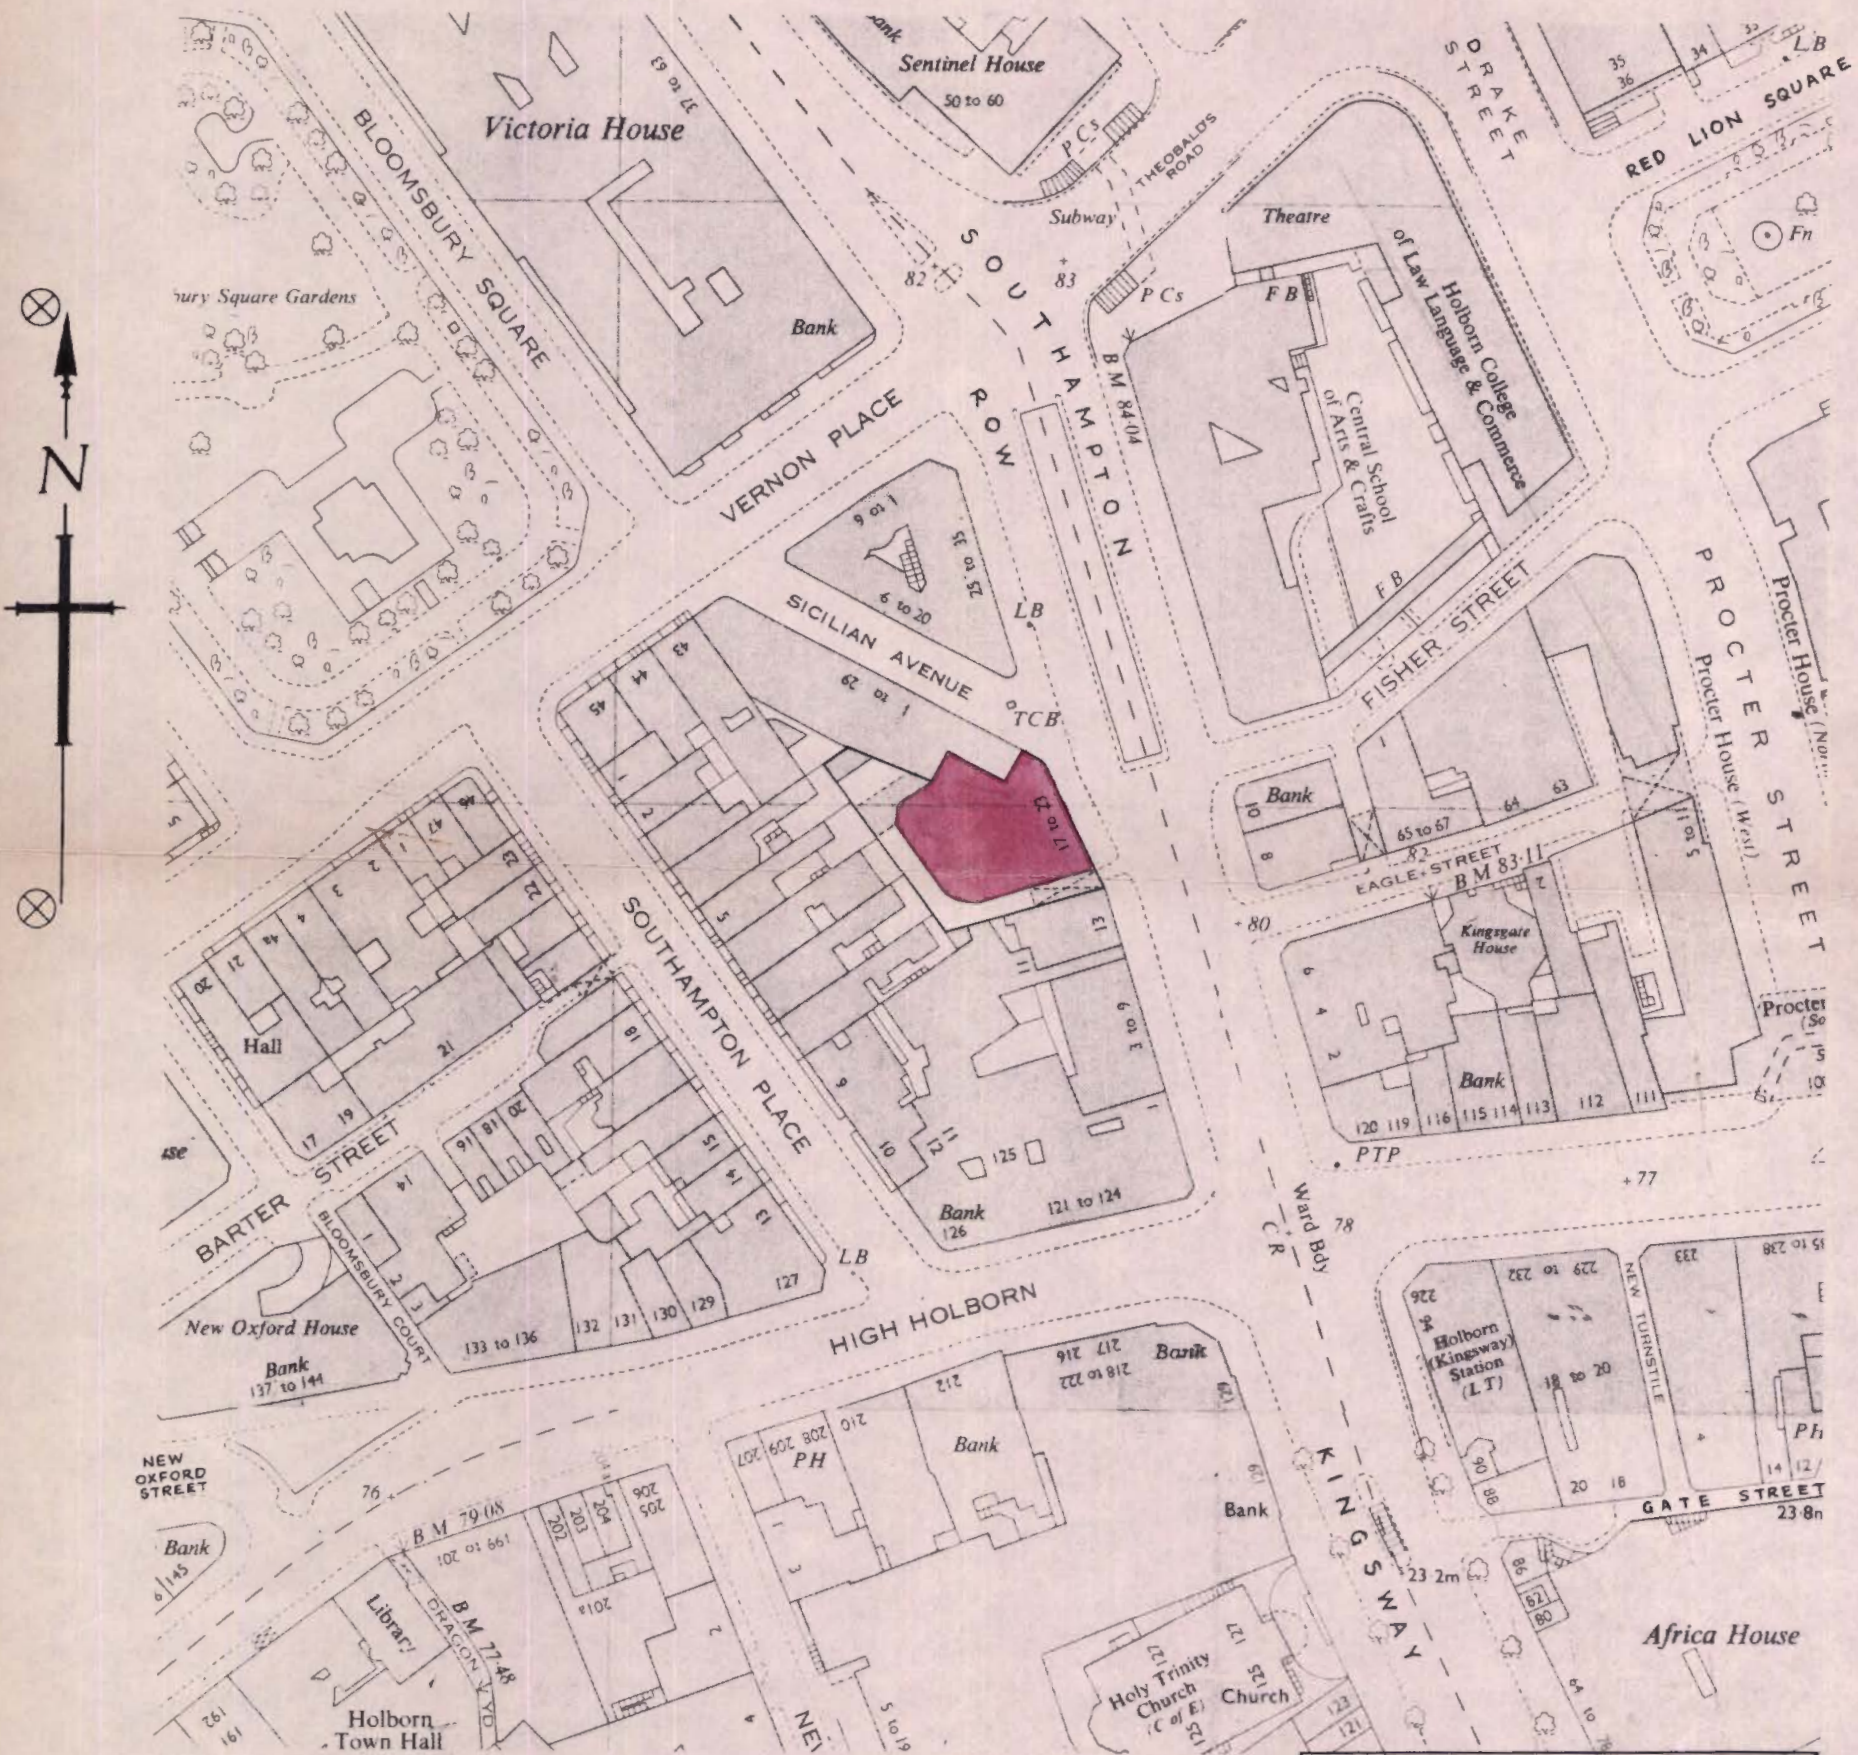

TP/ N14/ 24 / A / 11323 Scale: 1/1250.

BASED UPON THE ORDNANCE SURVEY MAP WITH THE SANCTION OF THE CONTROLLER OF H.M. STATIONERY OFFICE. CROWN COPYRIGHT RESERVED. REPRODUCED BY THE G.L.C. (VALUER & ESTATES SURVEYOR) UNAUTHORISED REPRODUCTION INFRINGES CROWN COPYRIGHT.

**GREATER LONDON COUNCIL**  
VALUATION & ESTATES DEPT

LAND SURVEY DIV'N	Drawing	Neg.	Col.
	4. 6. 71 Office	D'man	J.E.S. J.E.S.
		Checker	JRM

**PLAN NO. T.Q. 3081NW NE SW SE/243**  
Other map extracts