



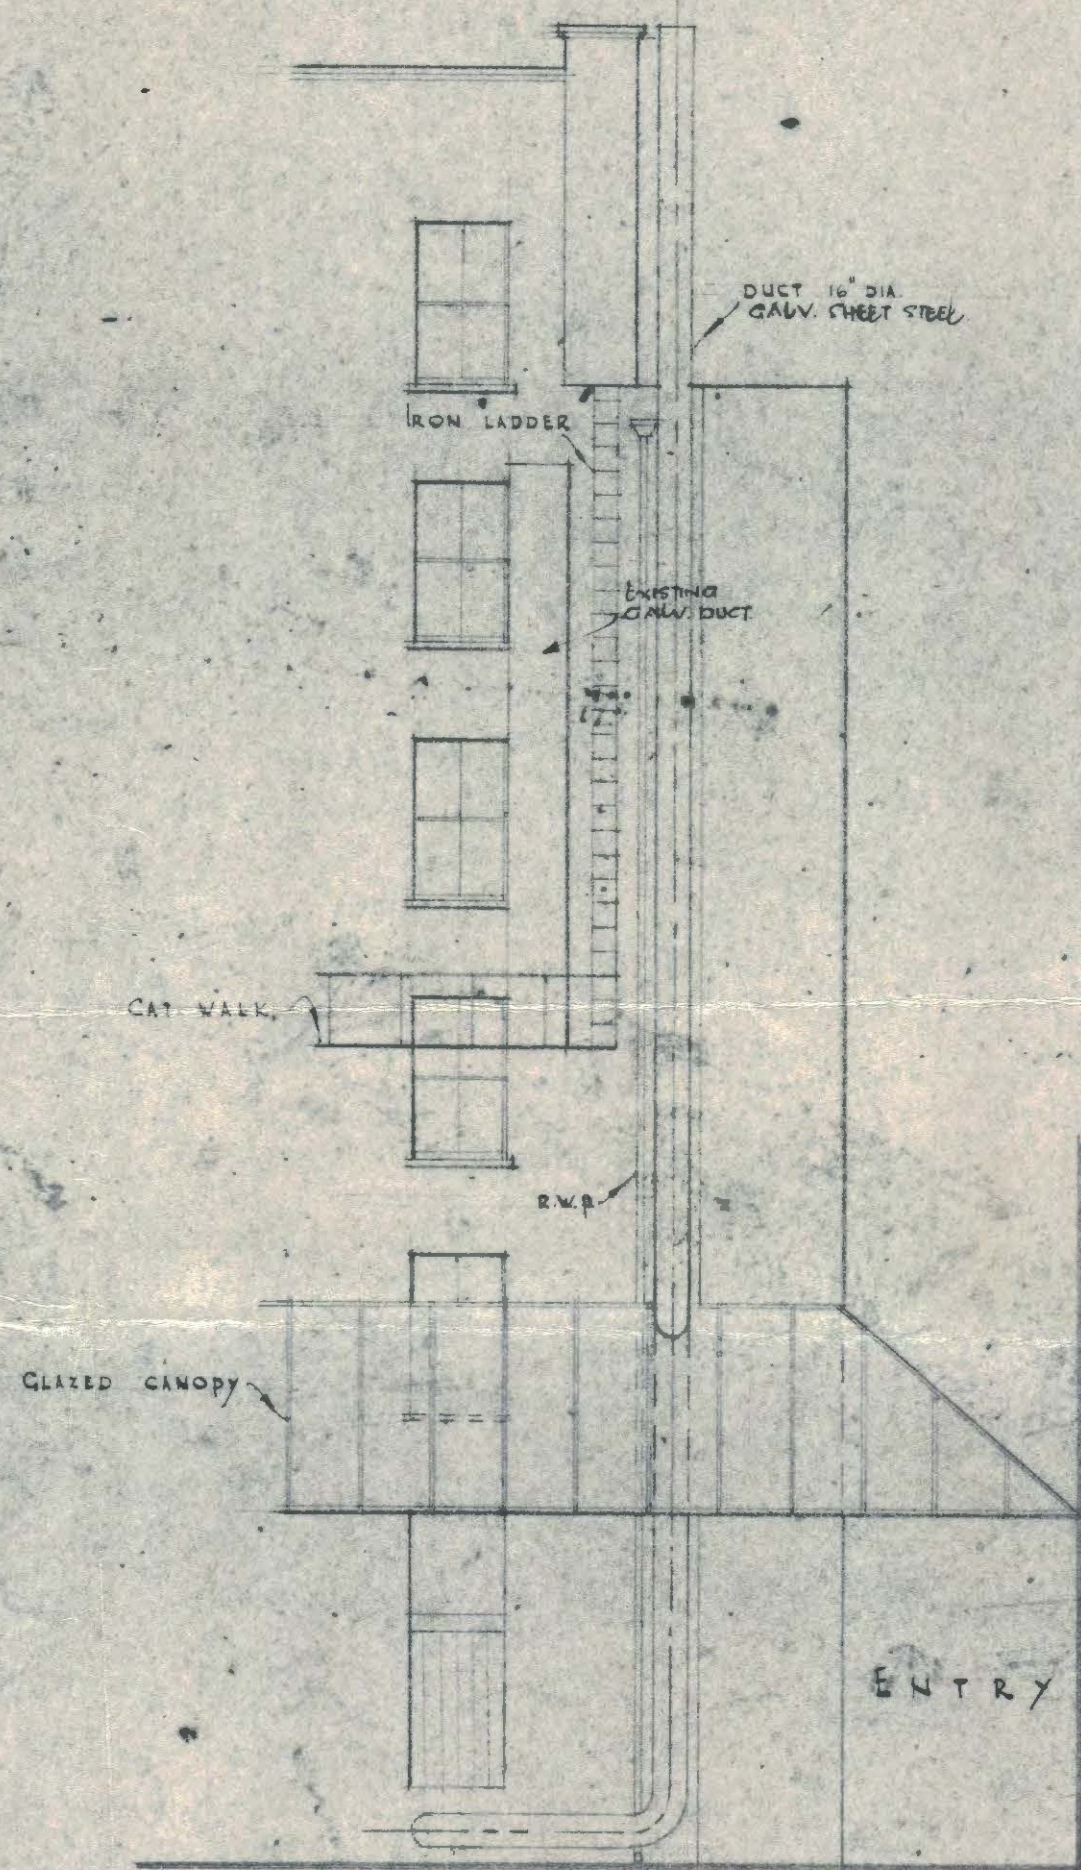

ELEVATION

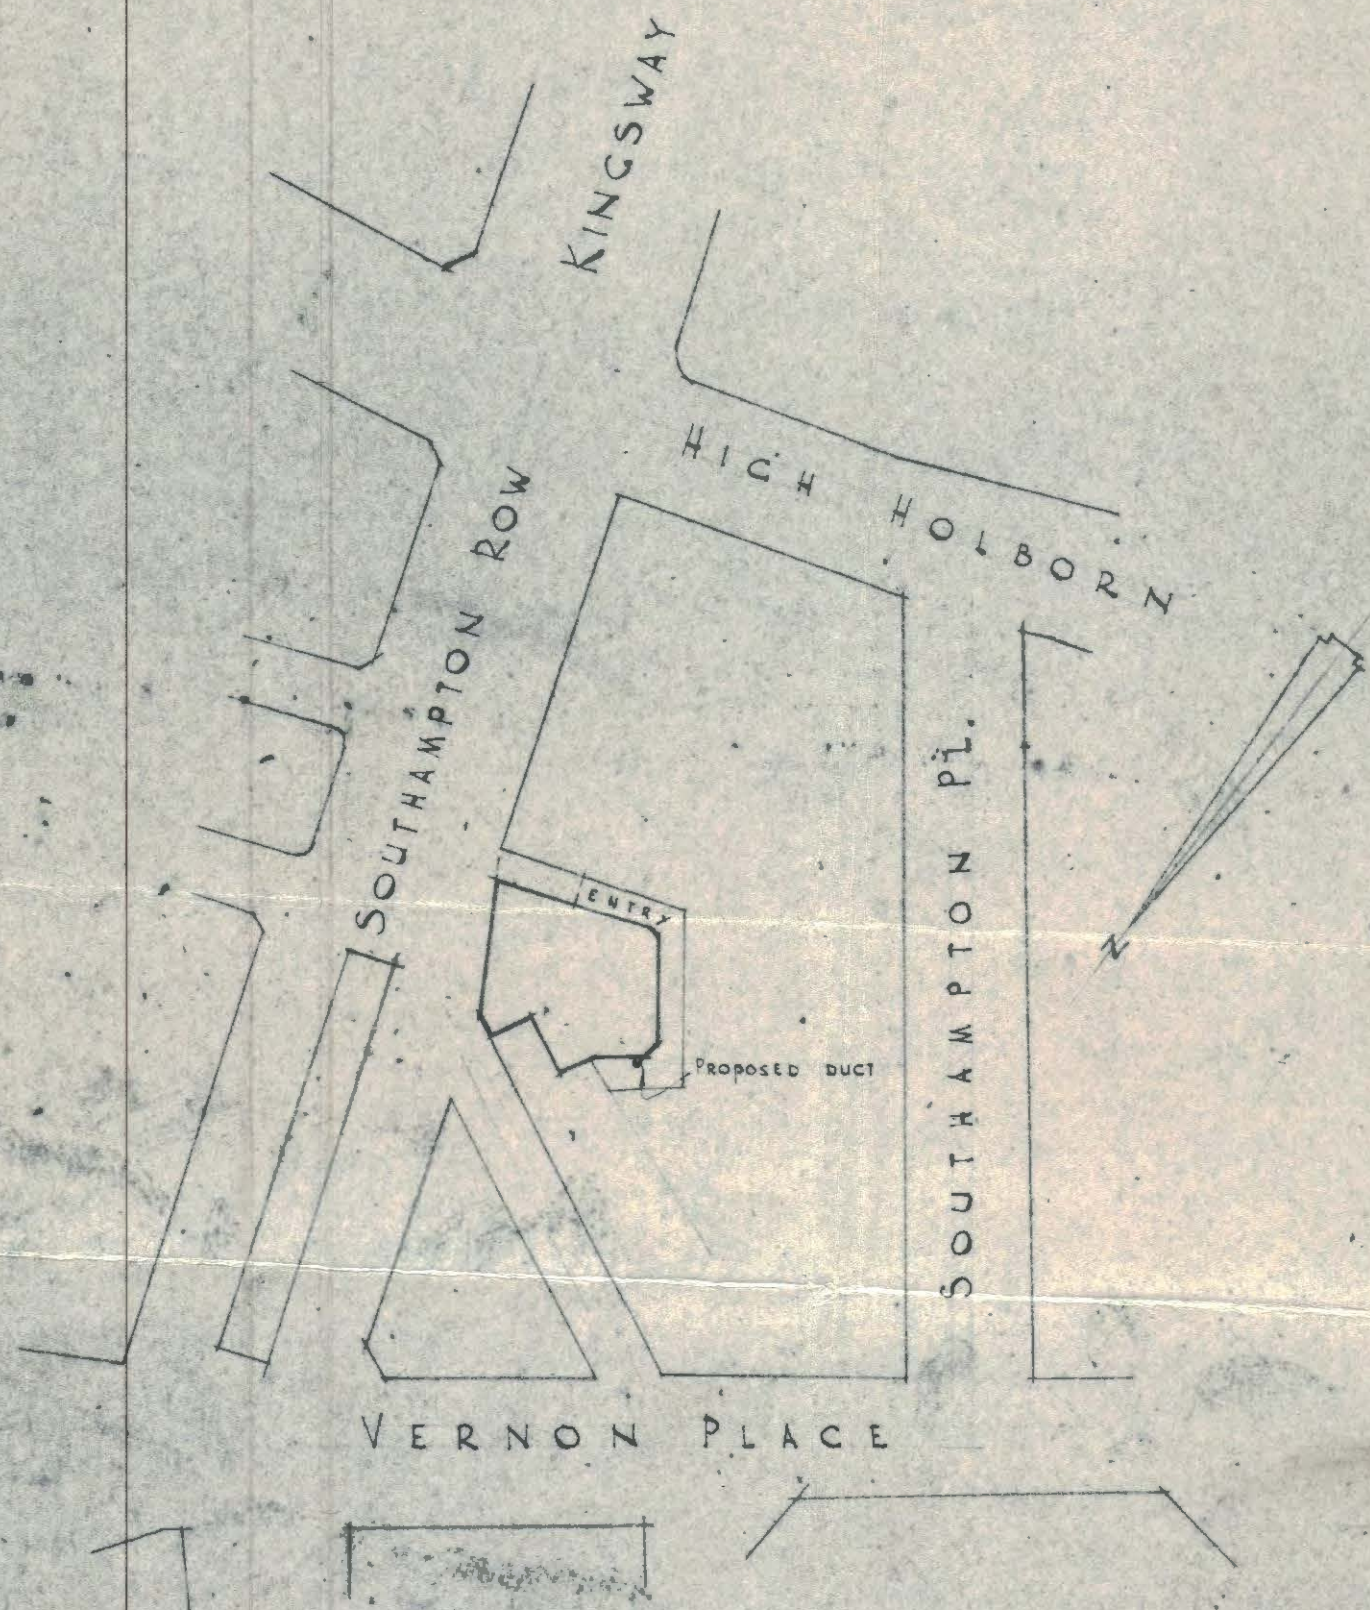

LOCATION MAP

E. S. BOYER & PARTNERS
ARCHITECTS & ENGINEERS
88-90 GRAYS INN RD
LONDON W.C.1


PROPOSED EXTRACT VENTILATION DUCT
AT 17 SOUTHAMPTON PL., W.C.1 for RONEC LTD.

DRAWING No. 834/6

SCALES: 1/4 INCH TO 4 FEET
1/1250

DRAWN BY
J. M. M.

DATE: 10th NOV. 1960

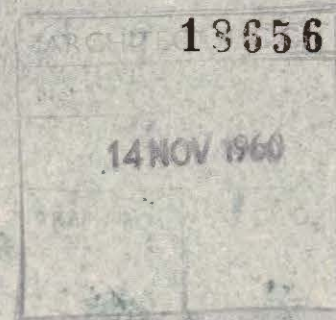

copy