


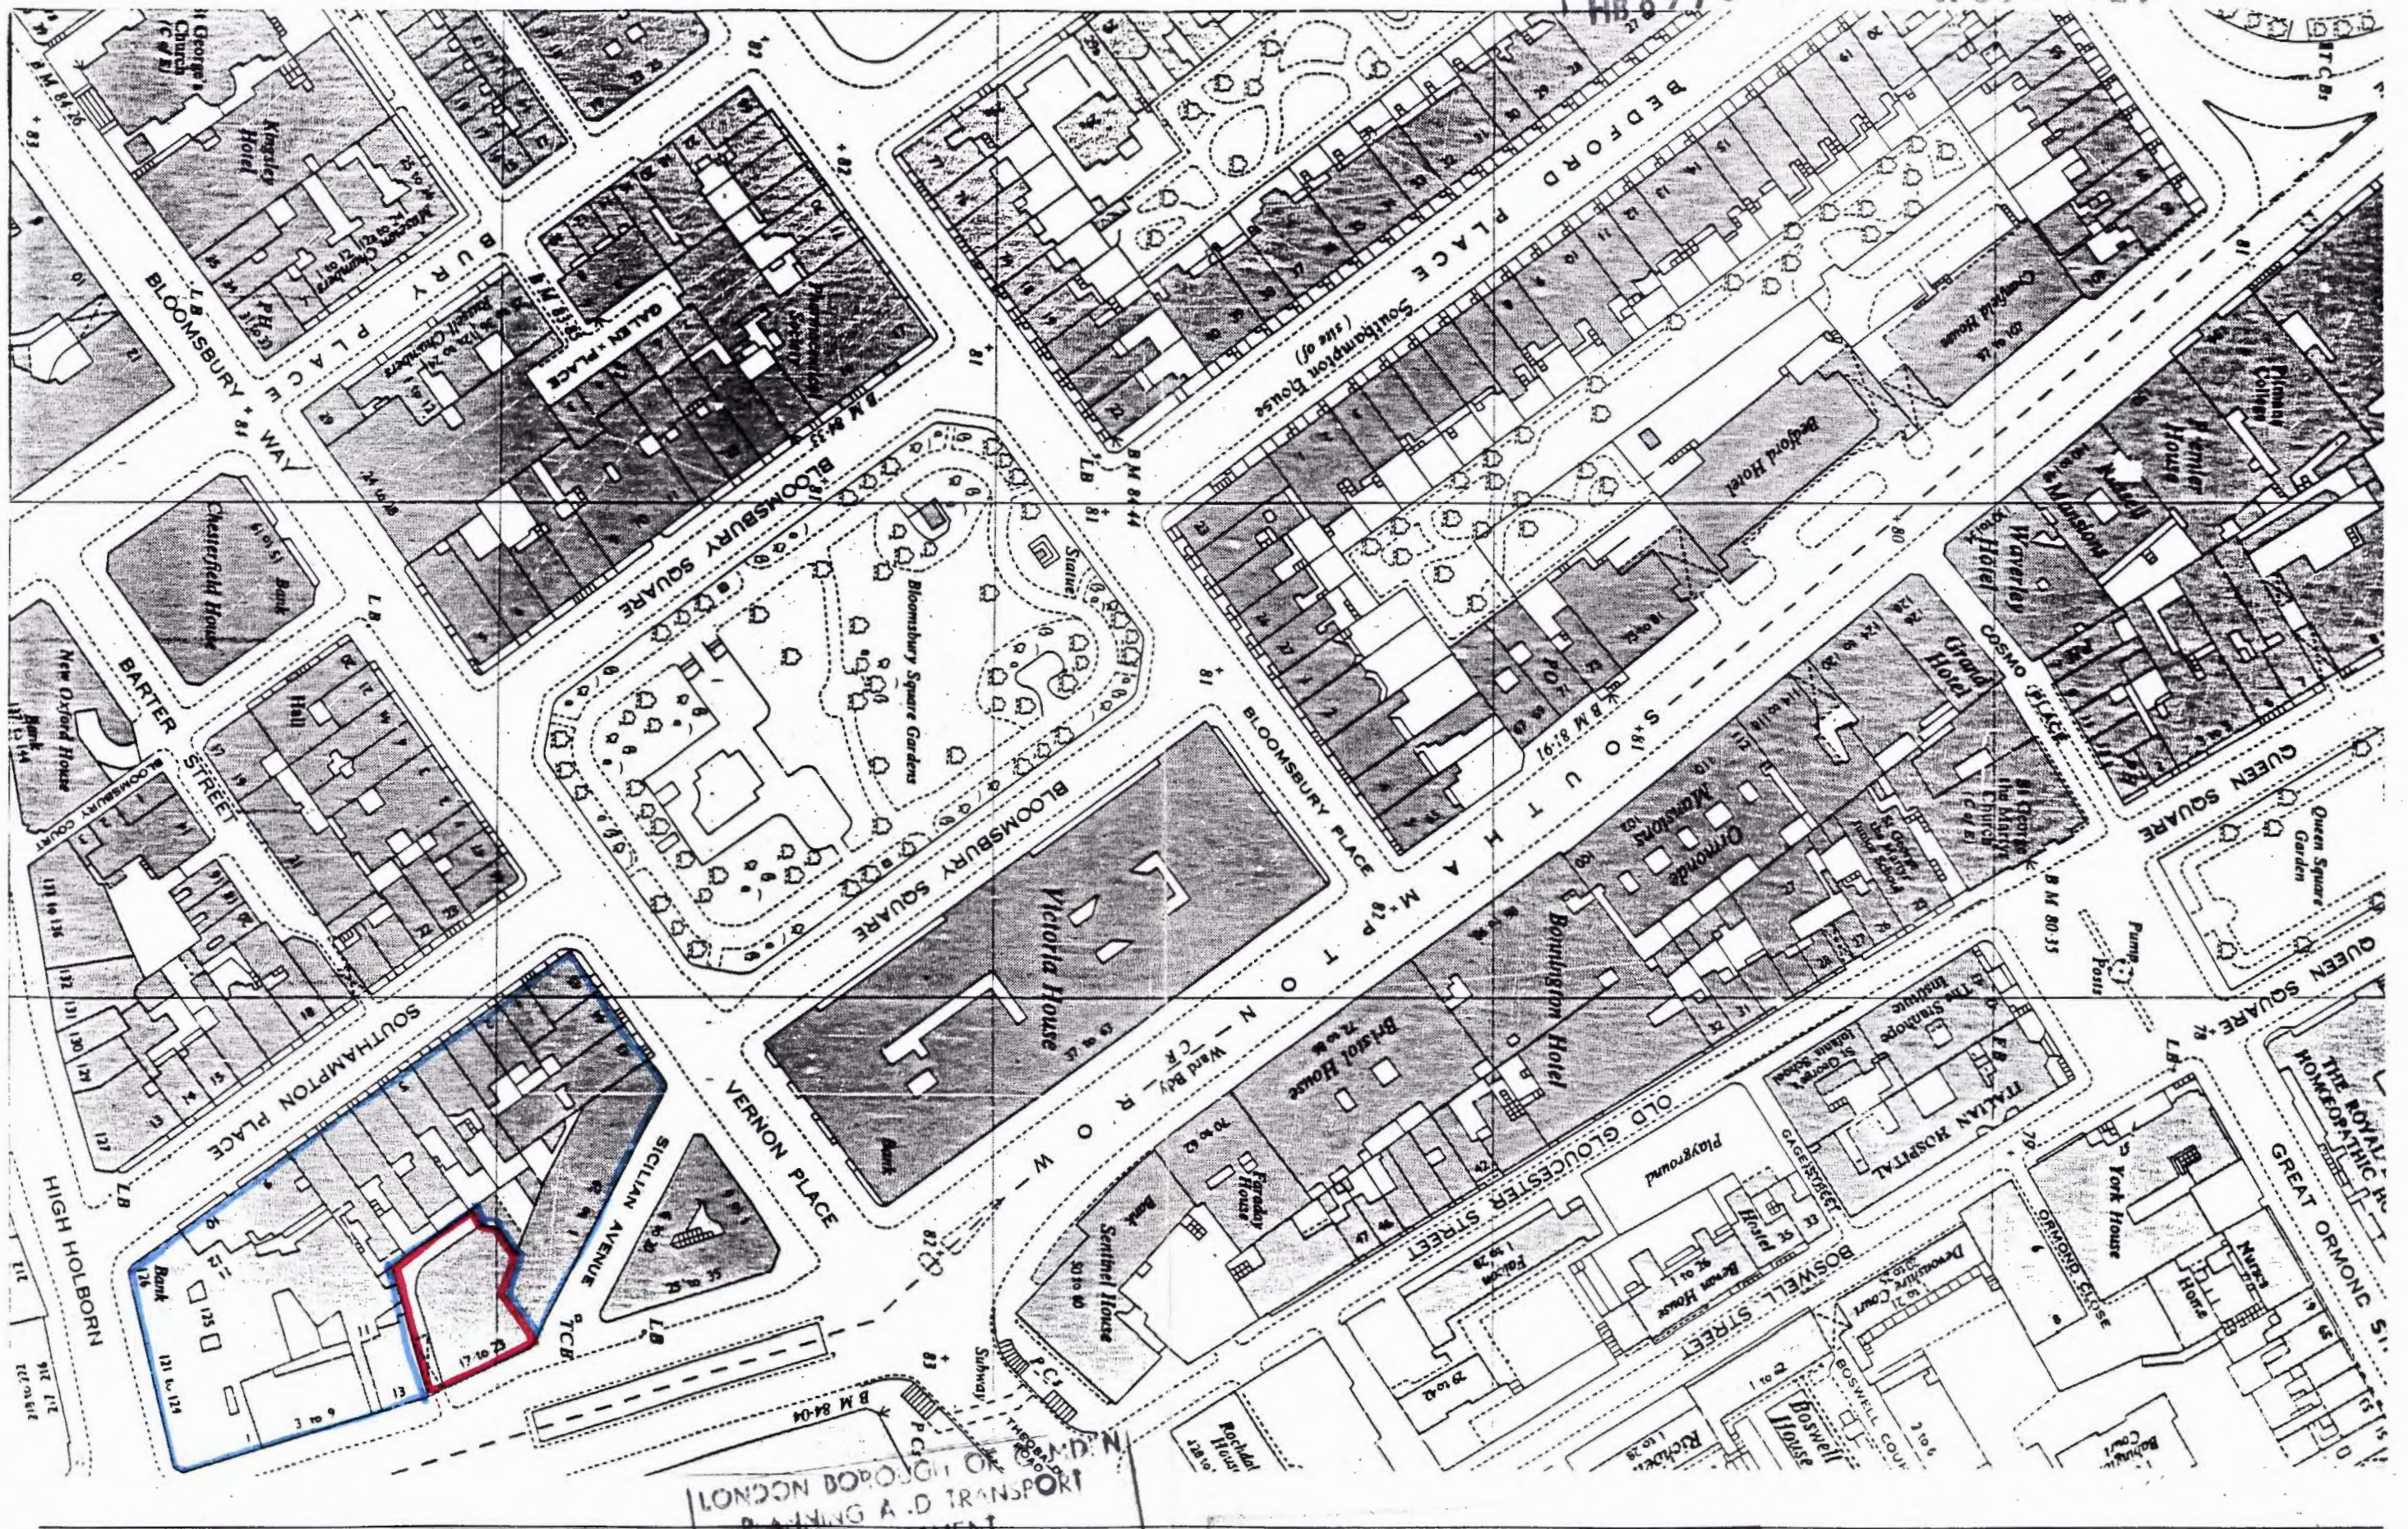

PROJECT  
17-23 SOUTHAMPTON ROW,  
LONDON. WC1

LONDON BOROUGH OF  
CAMDEN  
PLANNING AND TRANSPORT  
DEPARTMENT  
16/10/89  
LOCATION PLAN  
RECEIVED

WITHDRAWN  
8 FEB 1990

SCALE 1:1250  
JOB NO 641

DATE AUGUST 1989  
DRAWING NO SK 8

SAYER CHESTER & ASSOCIATES  
CHARTERED ARCHITECTS  
TEL: 01-398 6122/6255/8717 FAX: 01-398 9698