




Location Plan scale 1:1250.

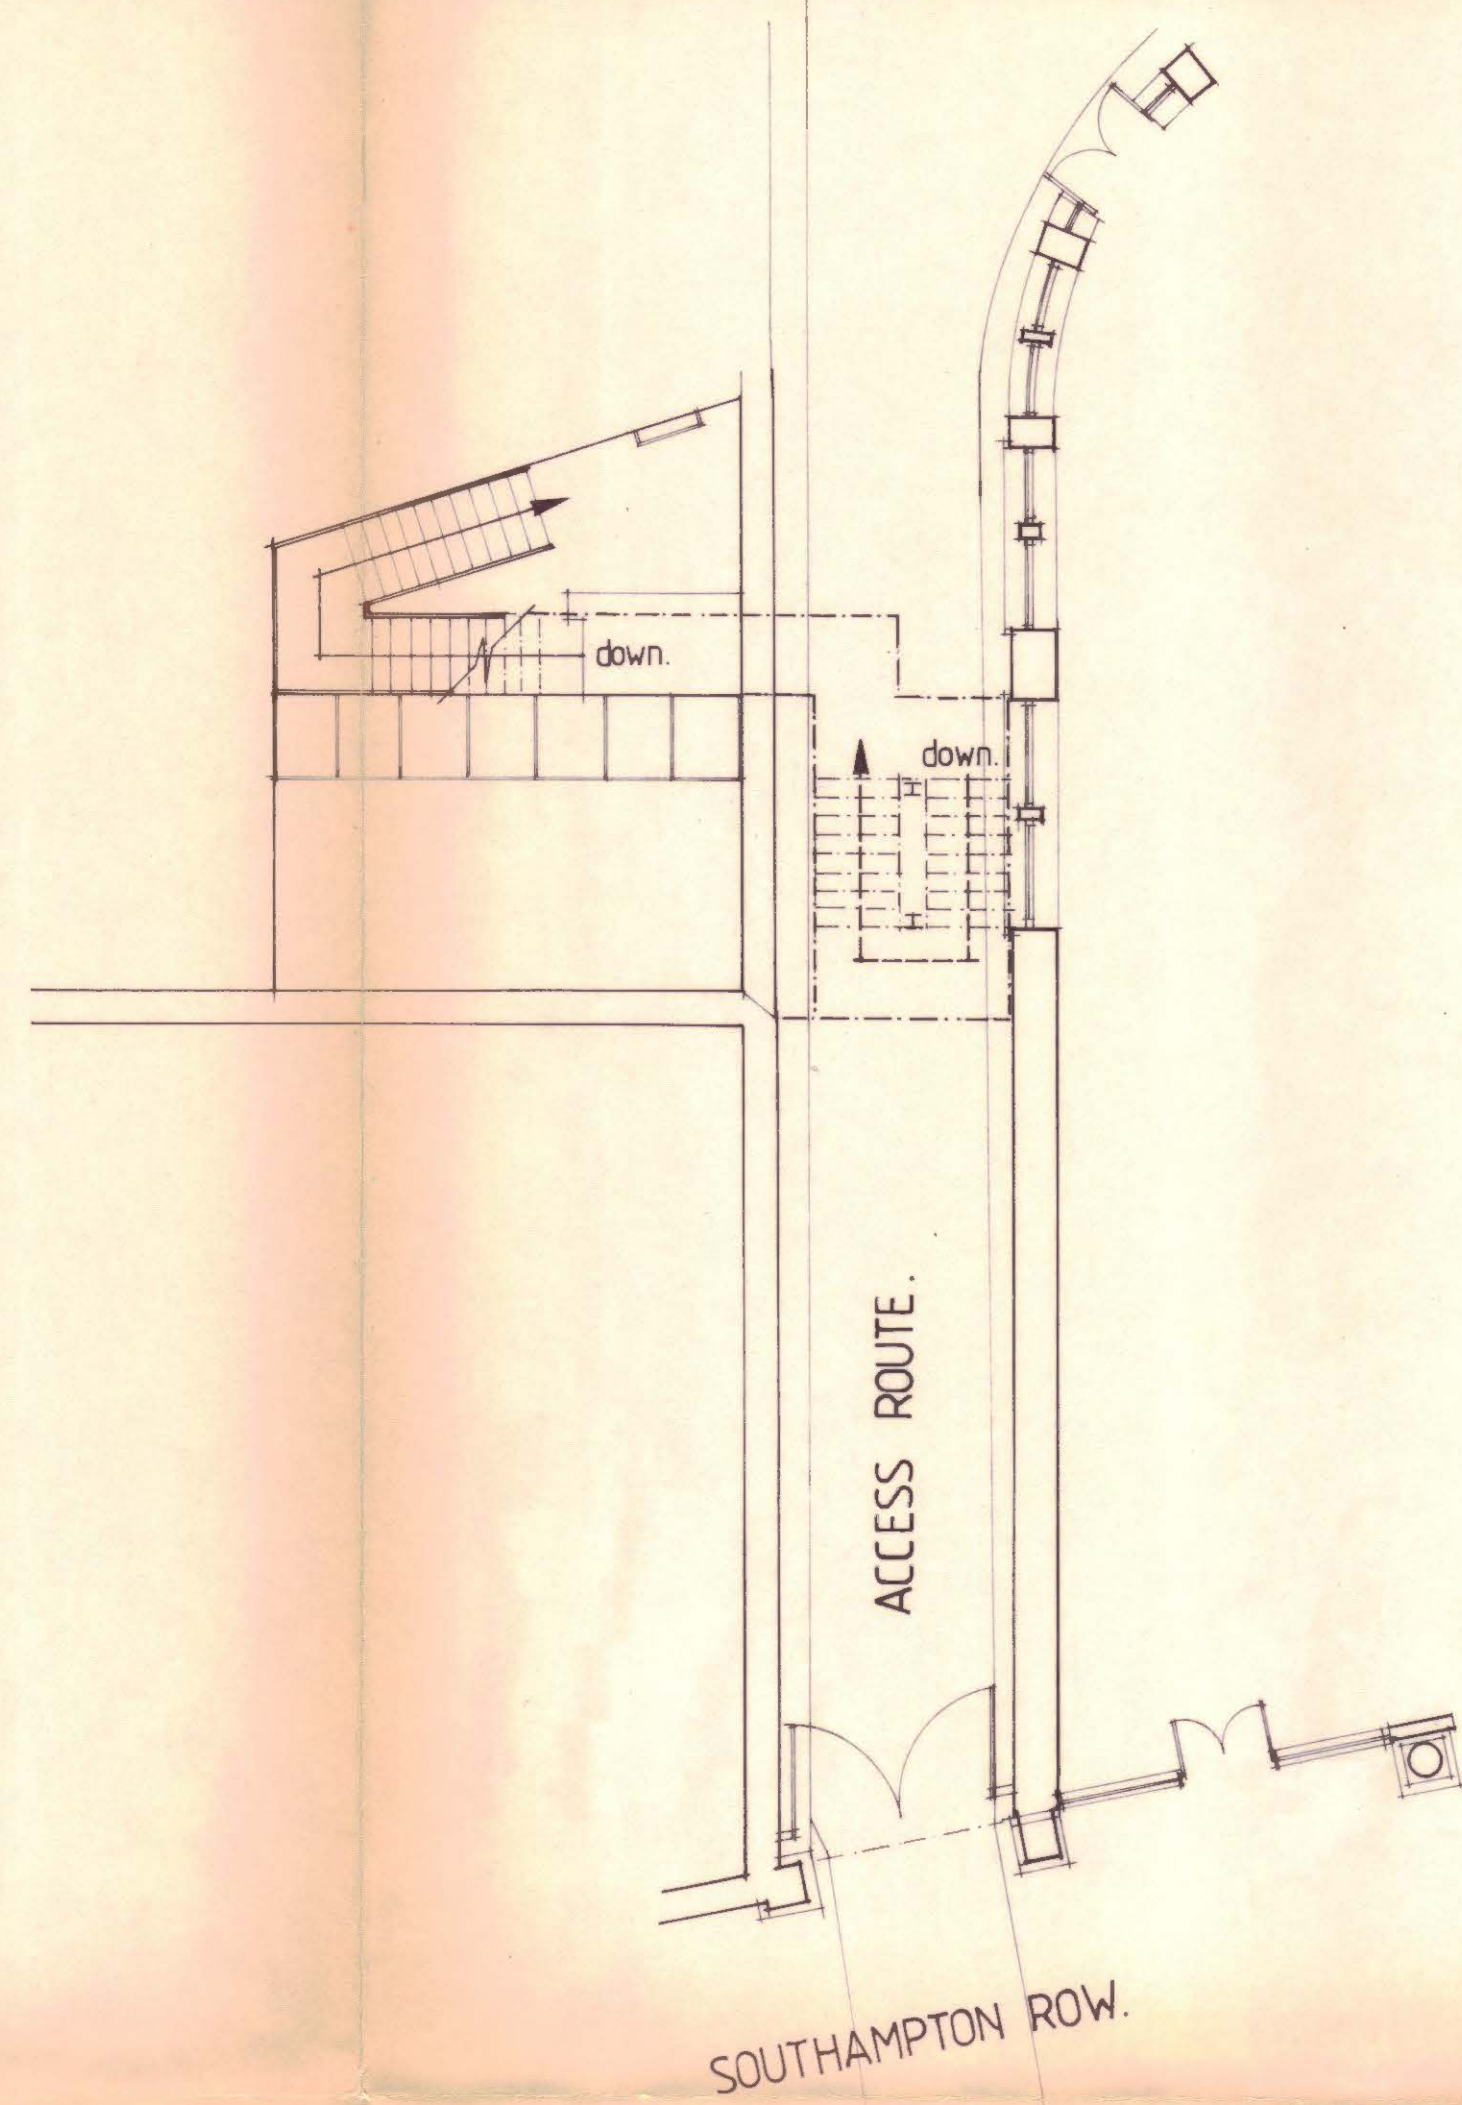


Plan: Ground Floor scale 1:100

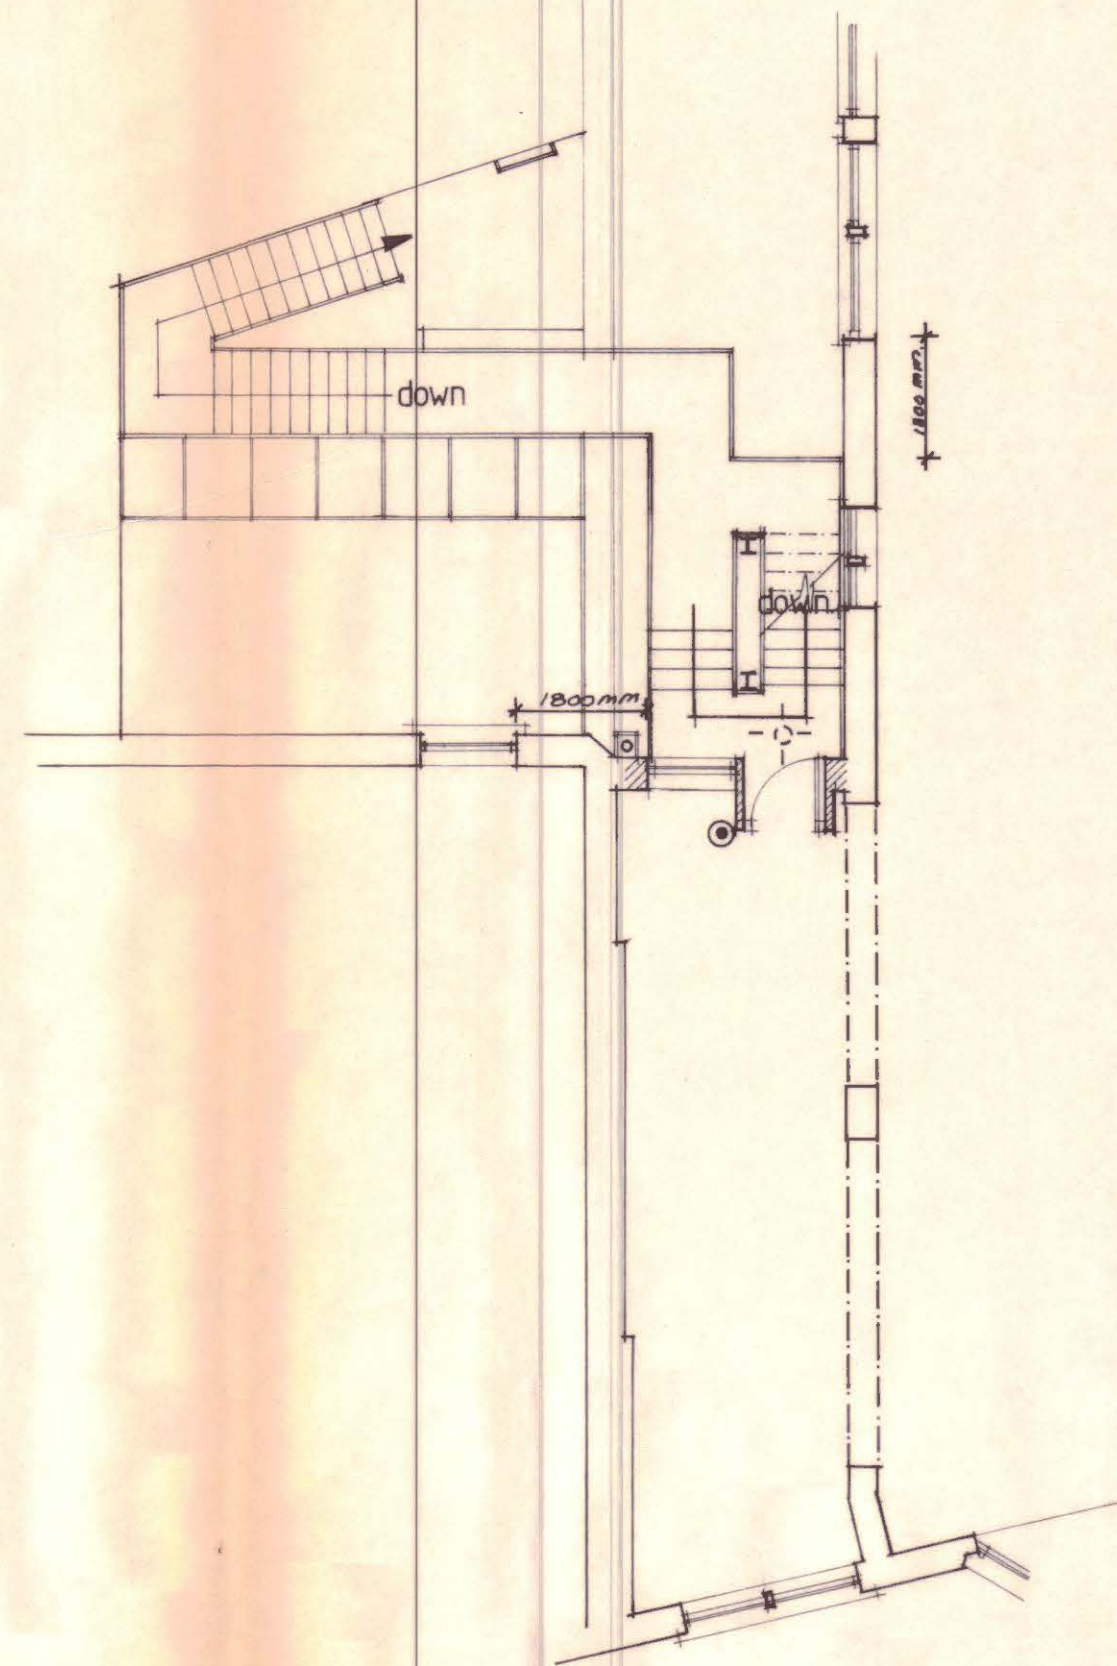

Plan First Floor scale 1:100.
note after refurbishment only.

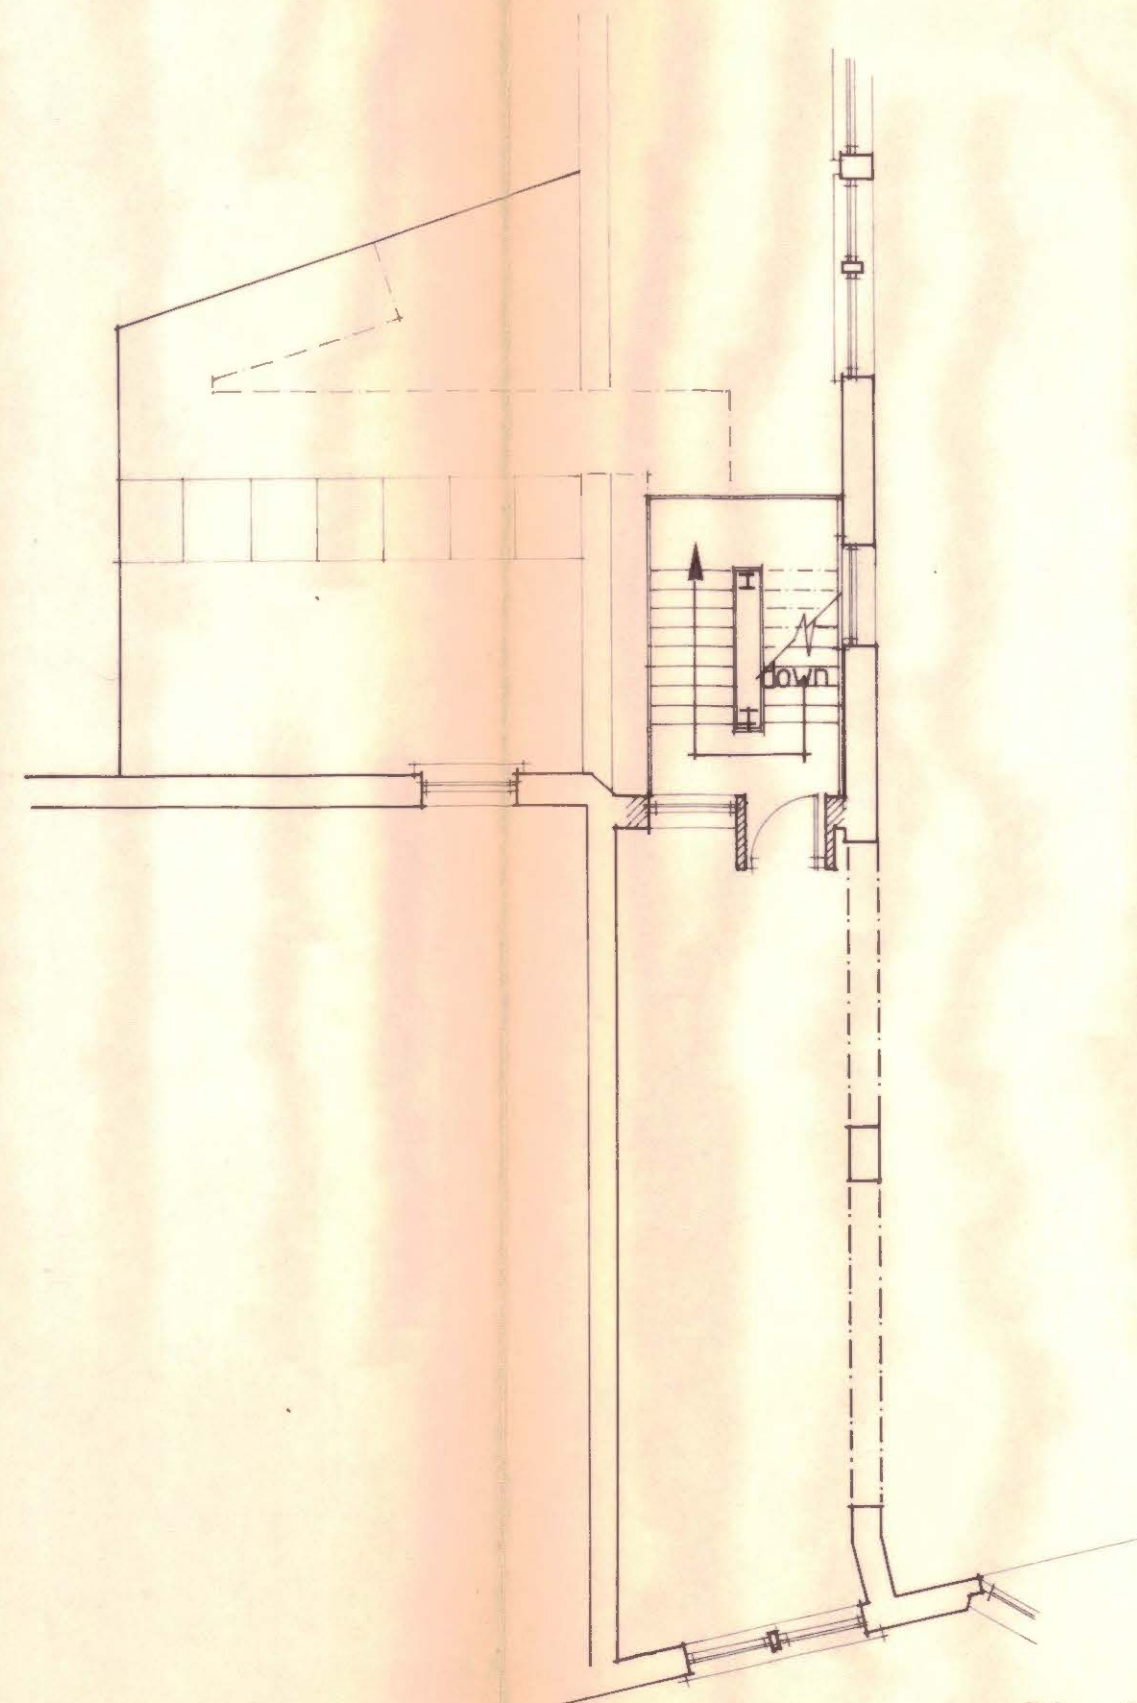


Plan 2nd, 3rd, 4th and 5th Floor scale 1:100.

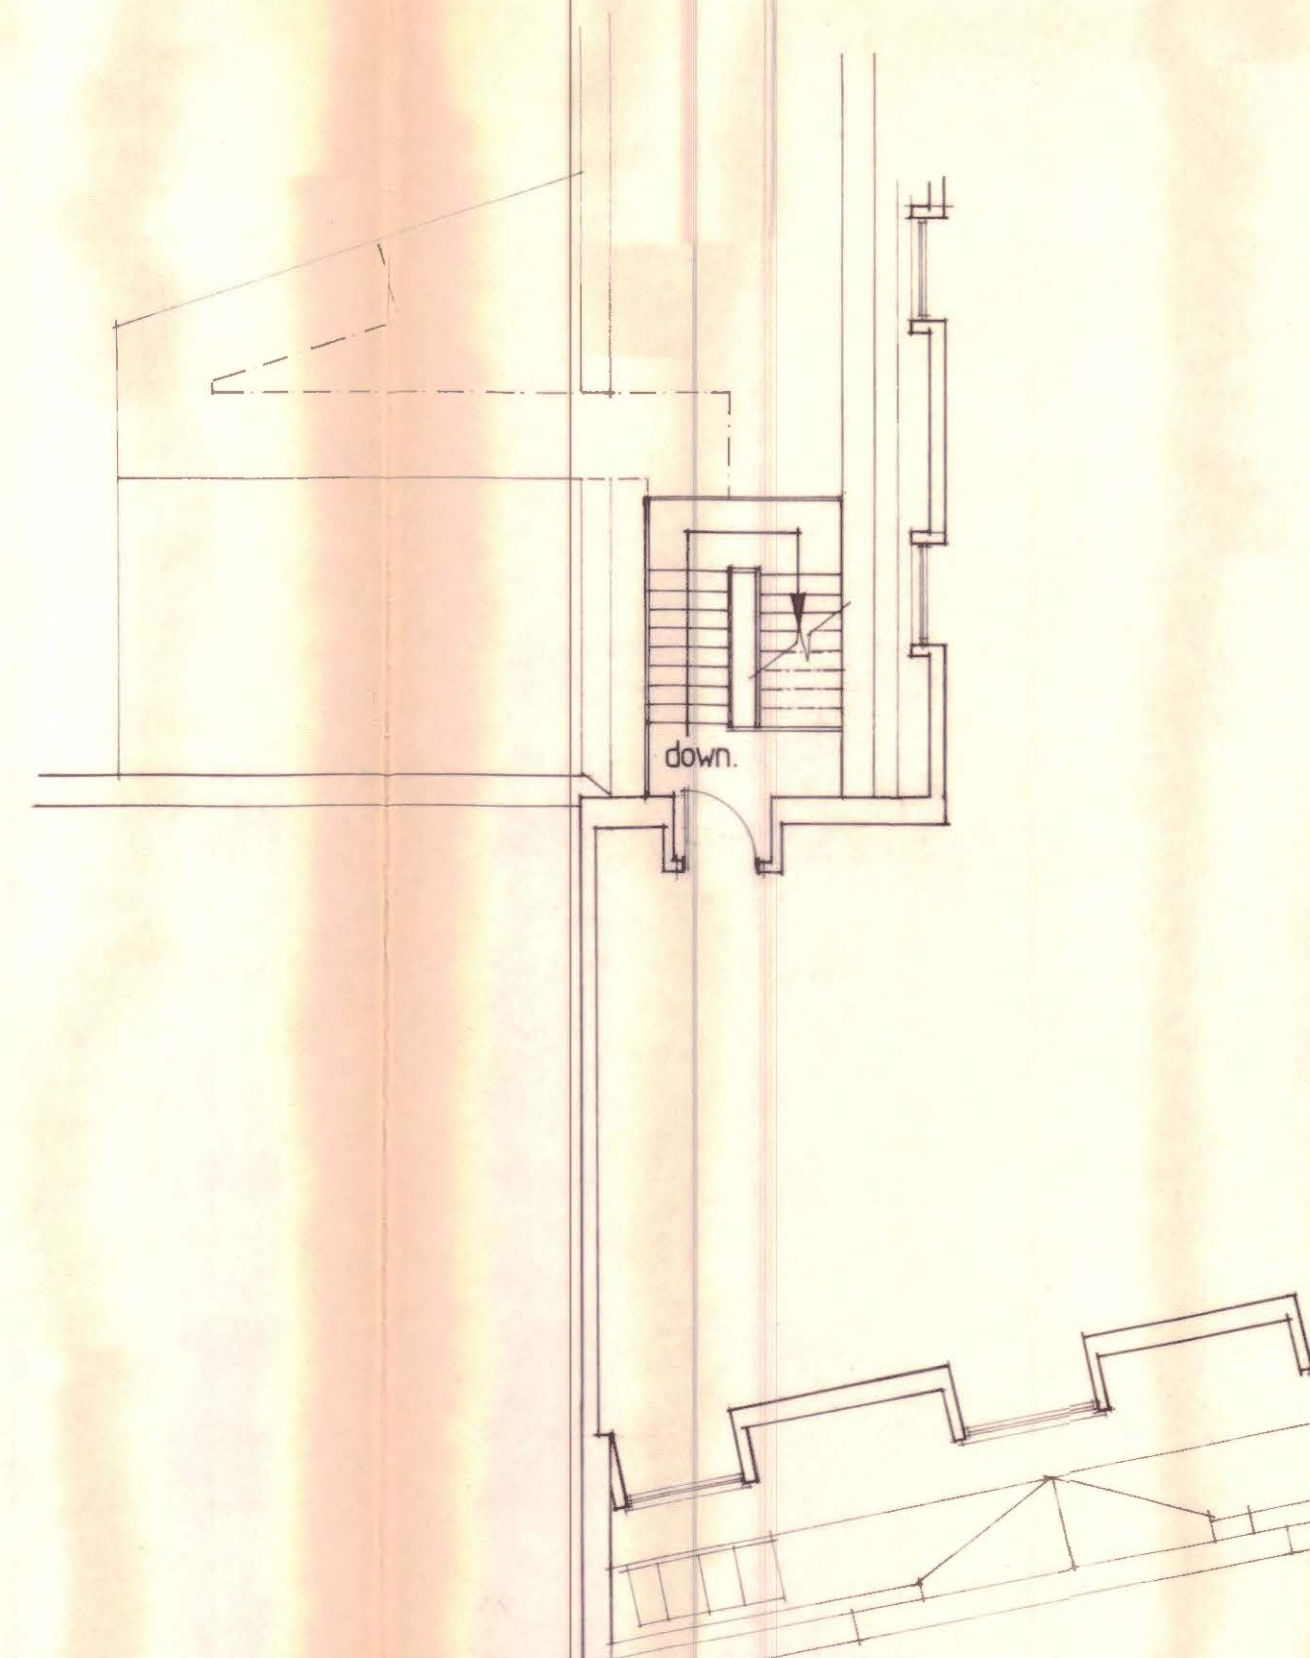

Plan Sixth Floor scale 1:100.

RECEIVED
4 FEB 1991
LONDON BOROUGH OF CAMDEN
PLANNING AND TRANSPORT

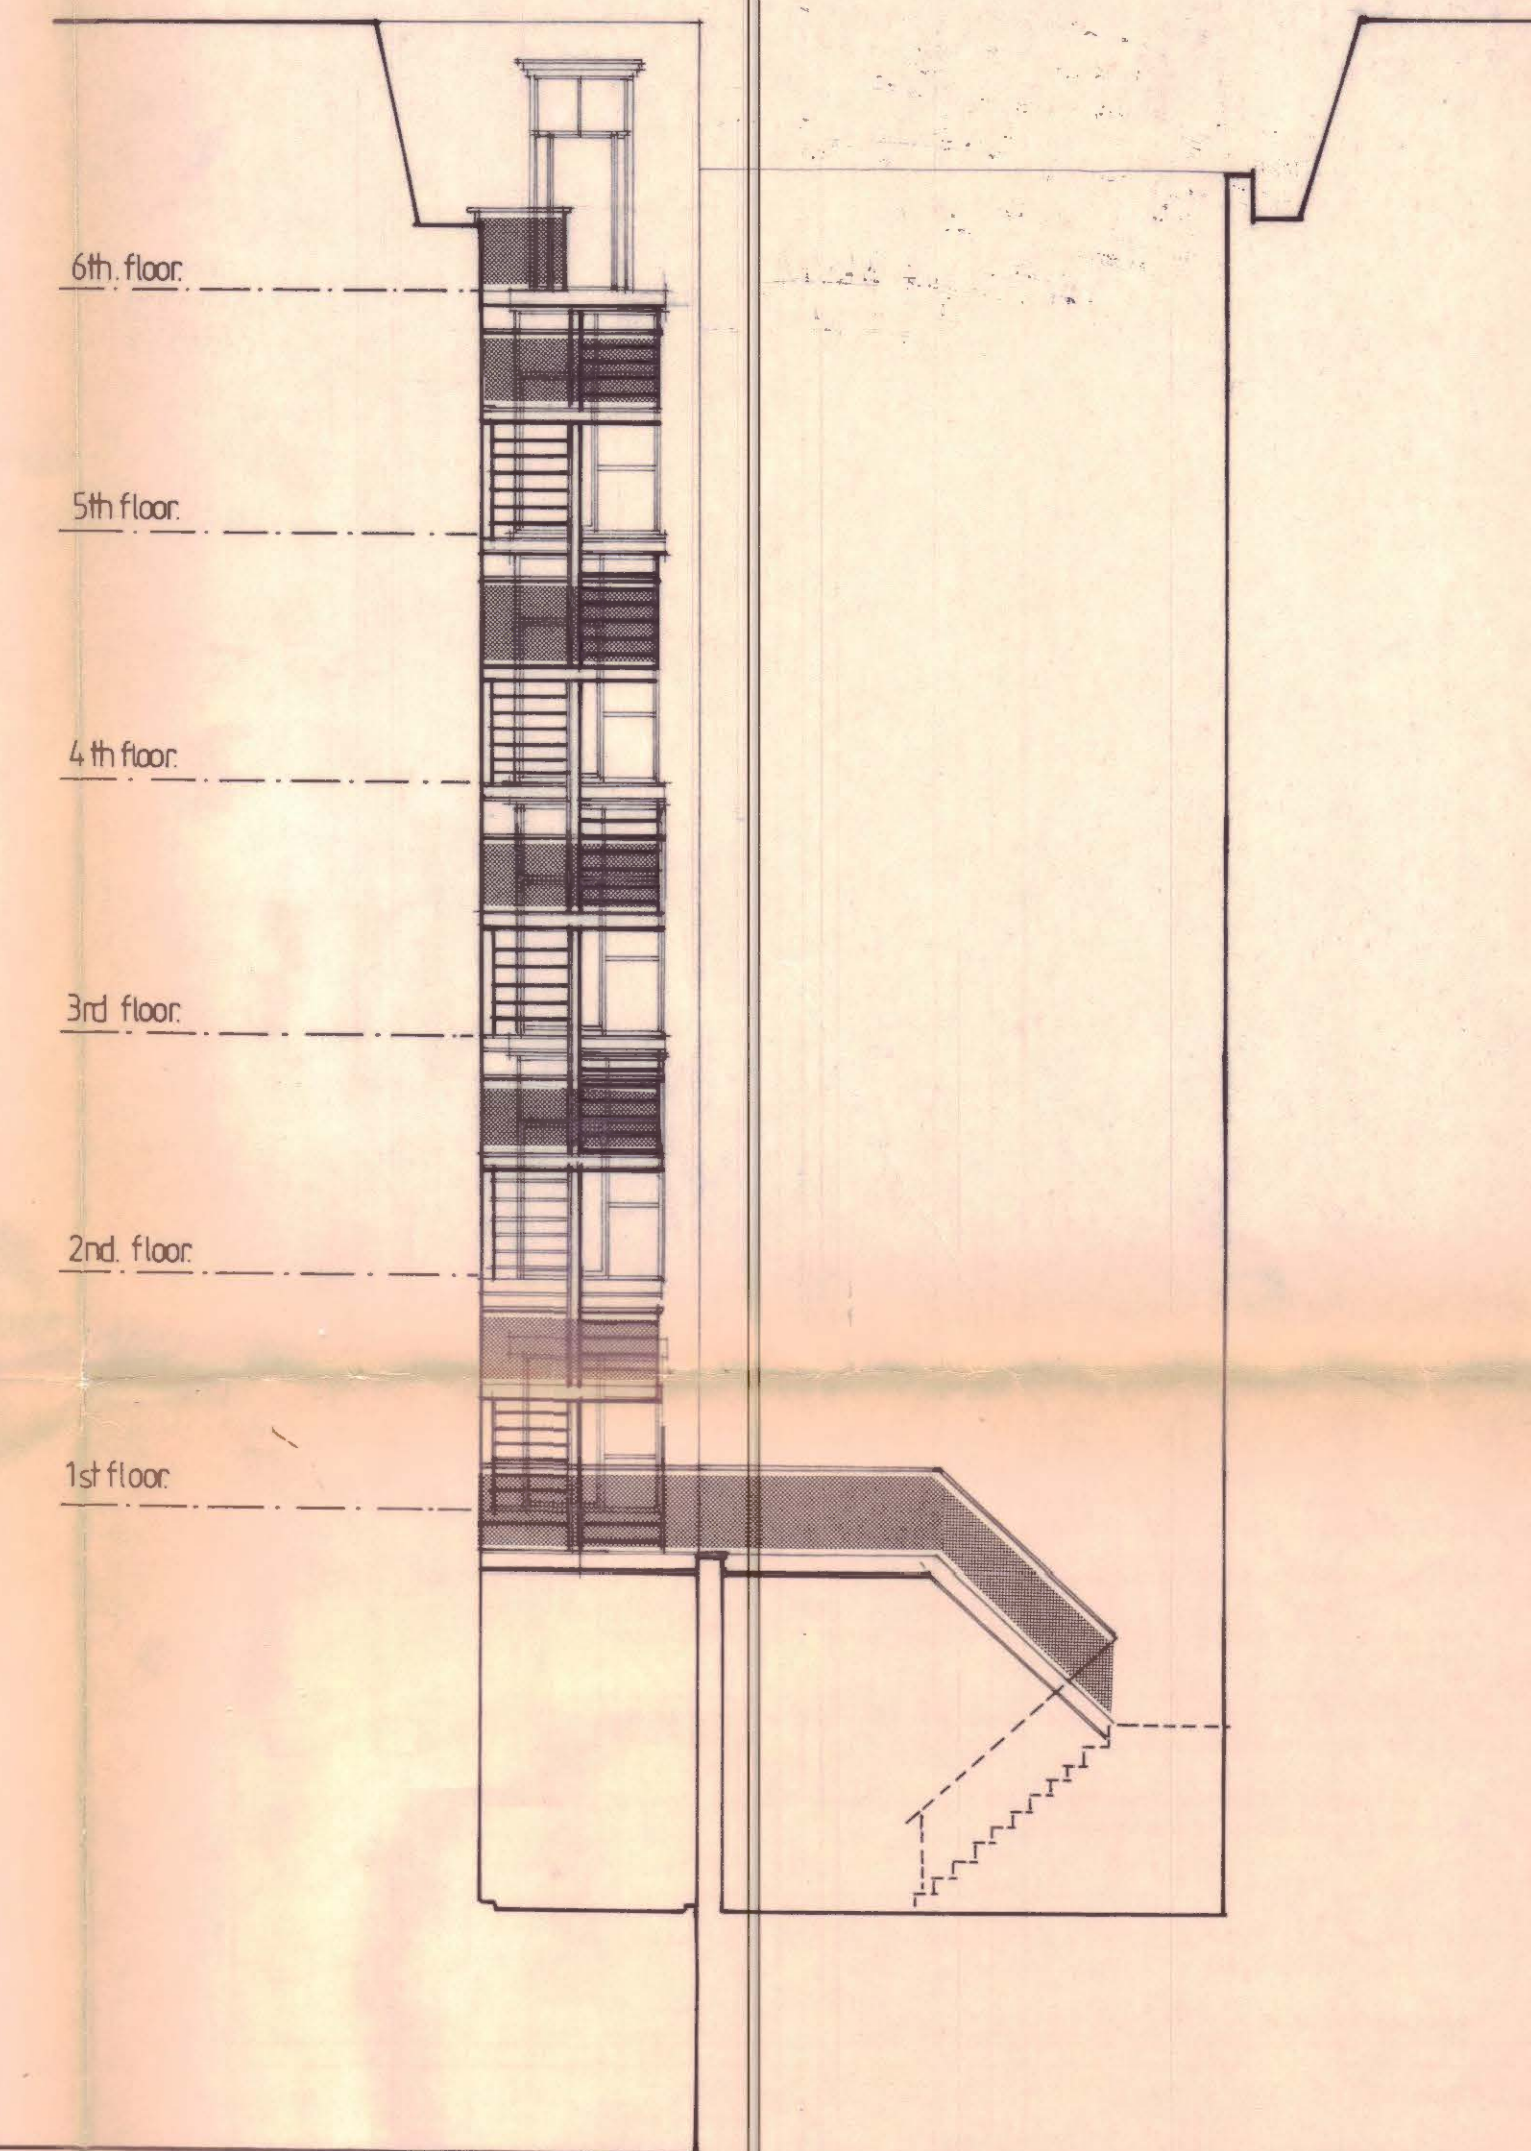

Elevation Rear External Fire Escape scale 1:100.

LONDON BOROUGH OF CAMDEN
TOWN AND COUNTRY PLANNING AUTHORITY
07 MAY 1991
RECOMMENDATION AGREED
ON BEHALF OF THE COUNCIL

HB91 70035

TP91 00144

SAYER CHESTER & ASSOCIATES
CHARTERED ARCHITECTS

THE MANOR FARM
124 MAJOR ROAD NORTH
THAMES VALLEY
SURREY KT17 0BH
TEL: 0181 891 6100/6255/6717
FAX: 0181 891 6688

PROJECT
17/23 Southampton Row.
London WC1.

DRAWING
Rear External Fire Escape

SCALE
1:100
1:1250.

DATE
January '91.

JOB NO
641

DRAWING NO
127. REV