


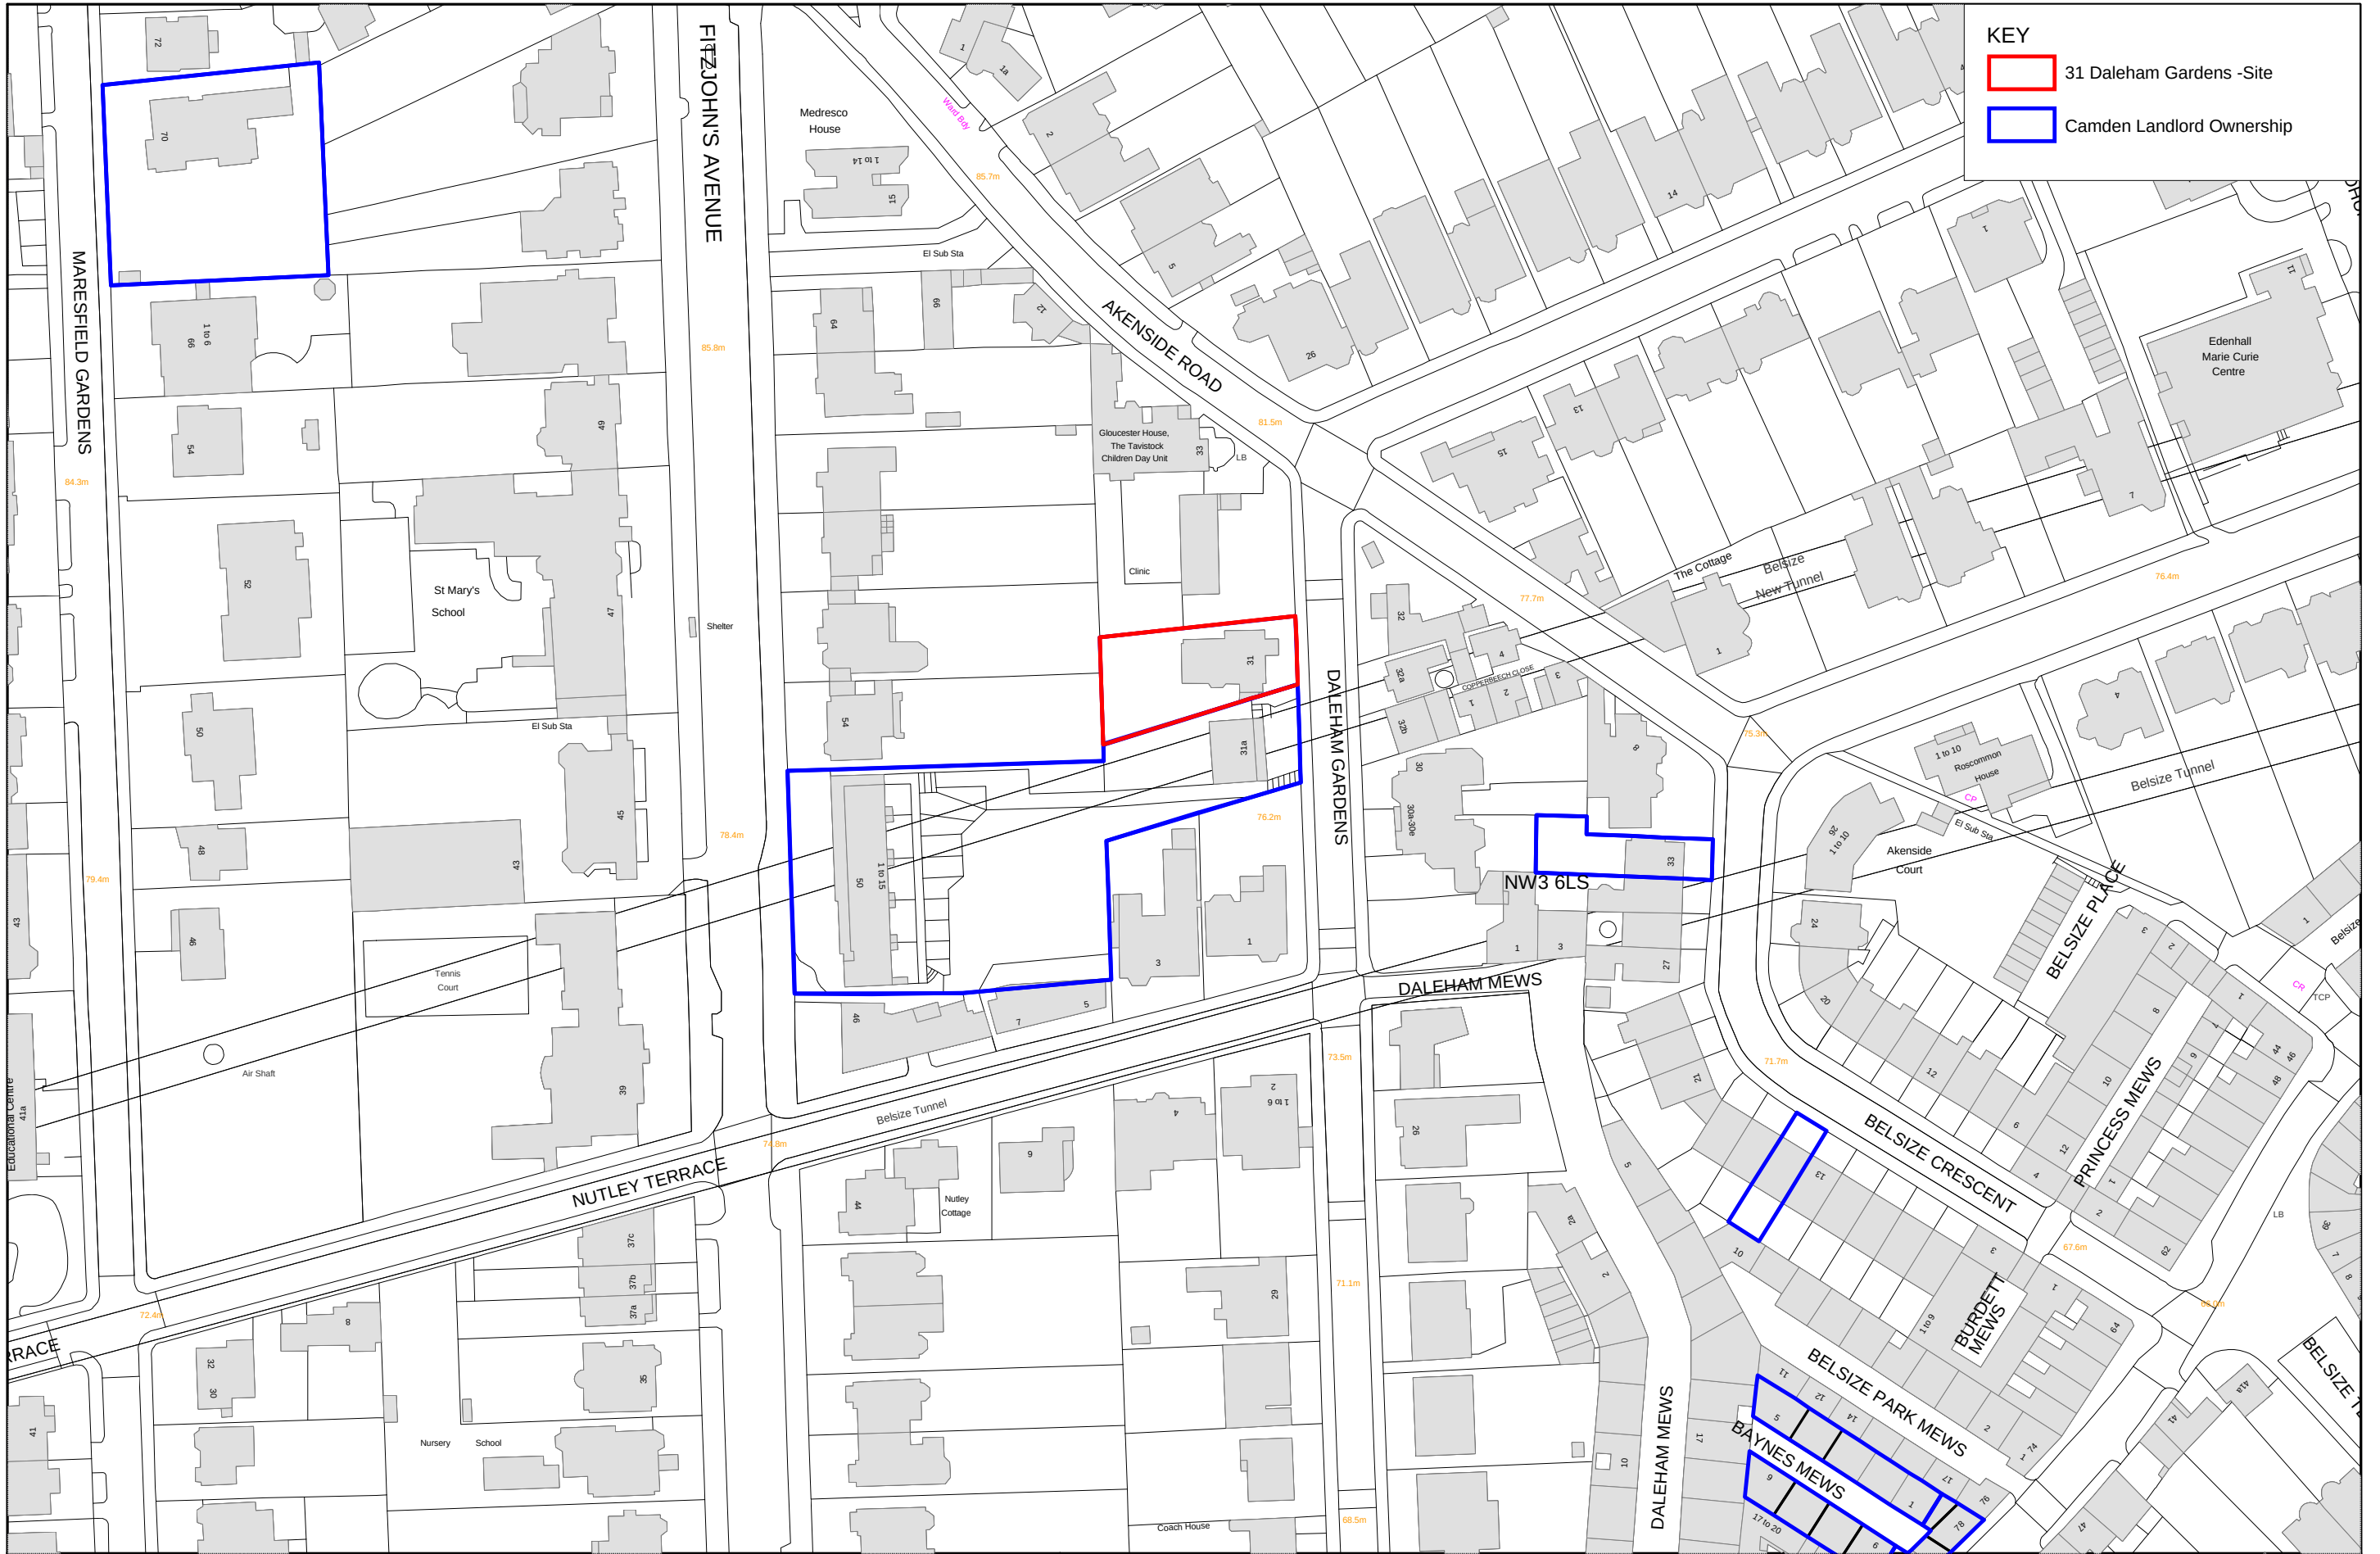

31 Daleham Gardens - NW3 5BU Location Plan



© Crown copyright and database rights 2018 OS 100019726

Scale 1:1250

Print Date: 21/03/2018

Printed By: m dickson



Map Ref No: