




DRAWN CHECKED DATE REVISION / DESCRIPTION

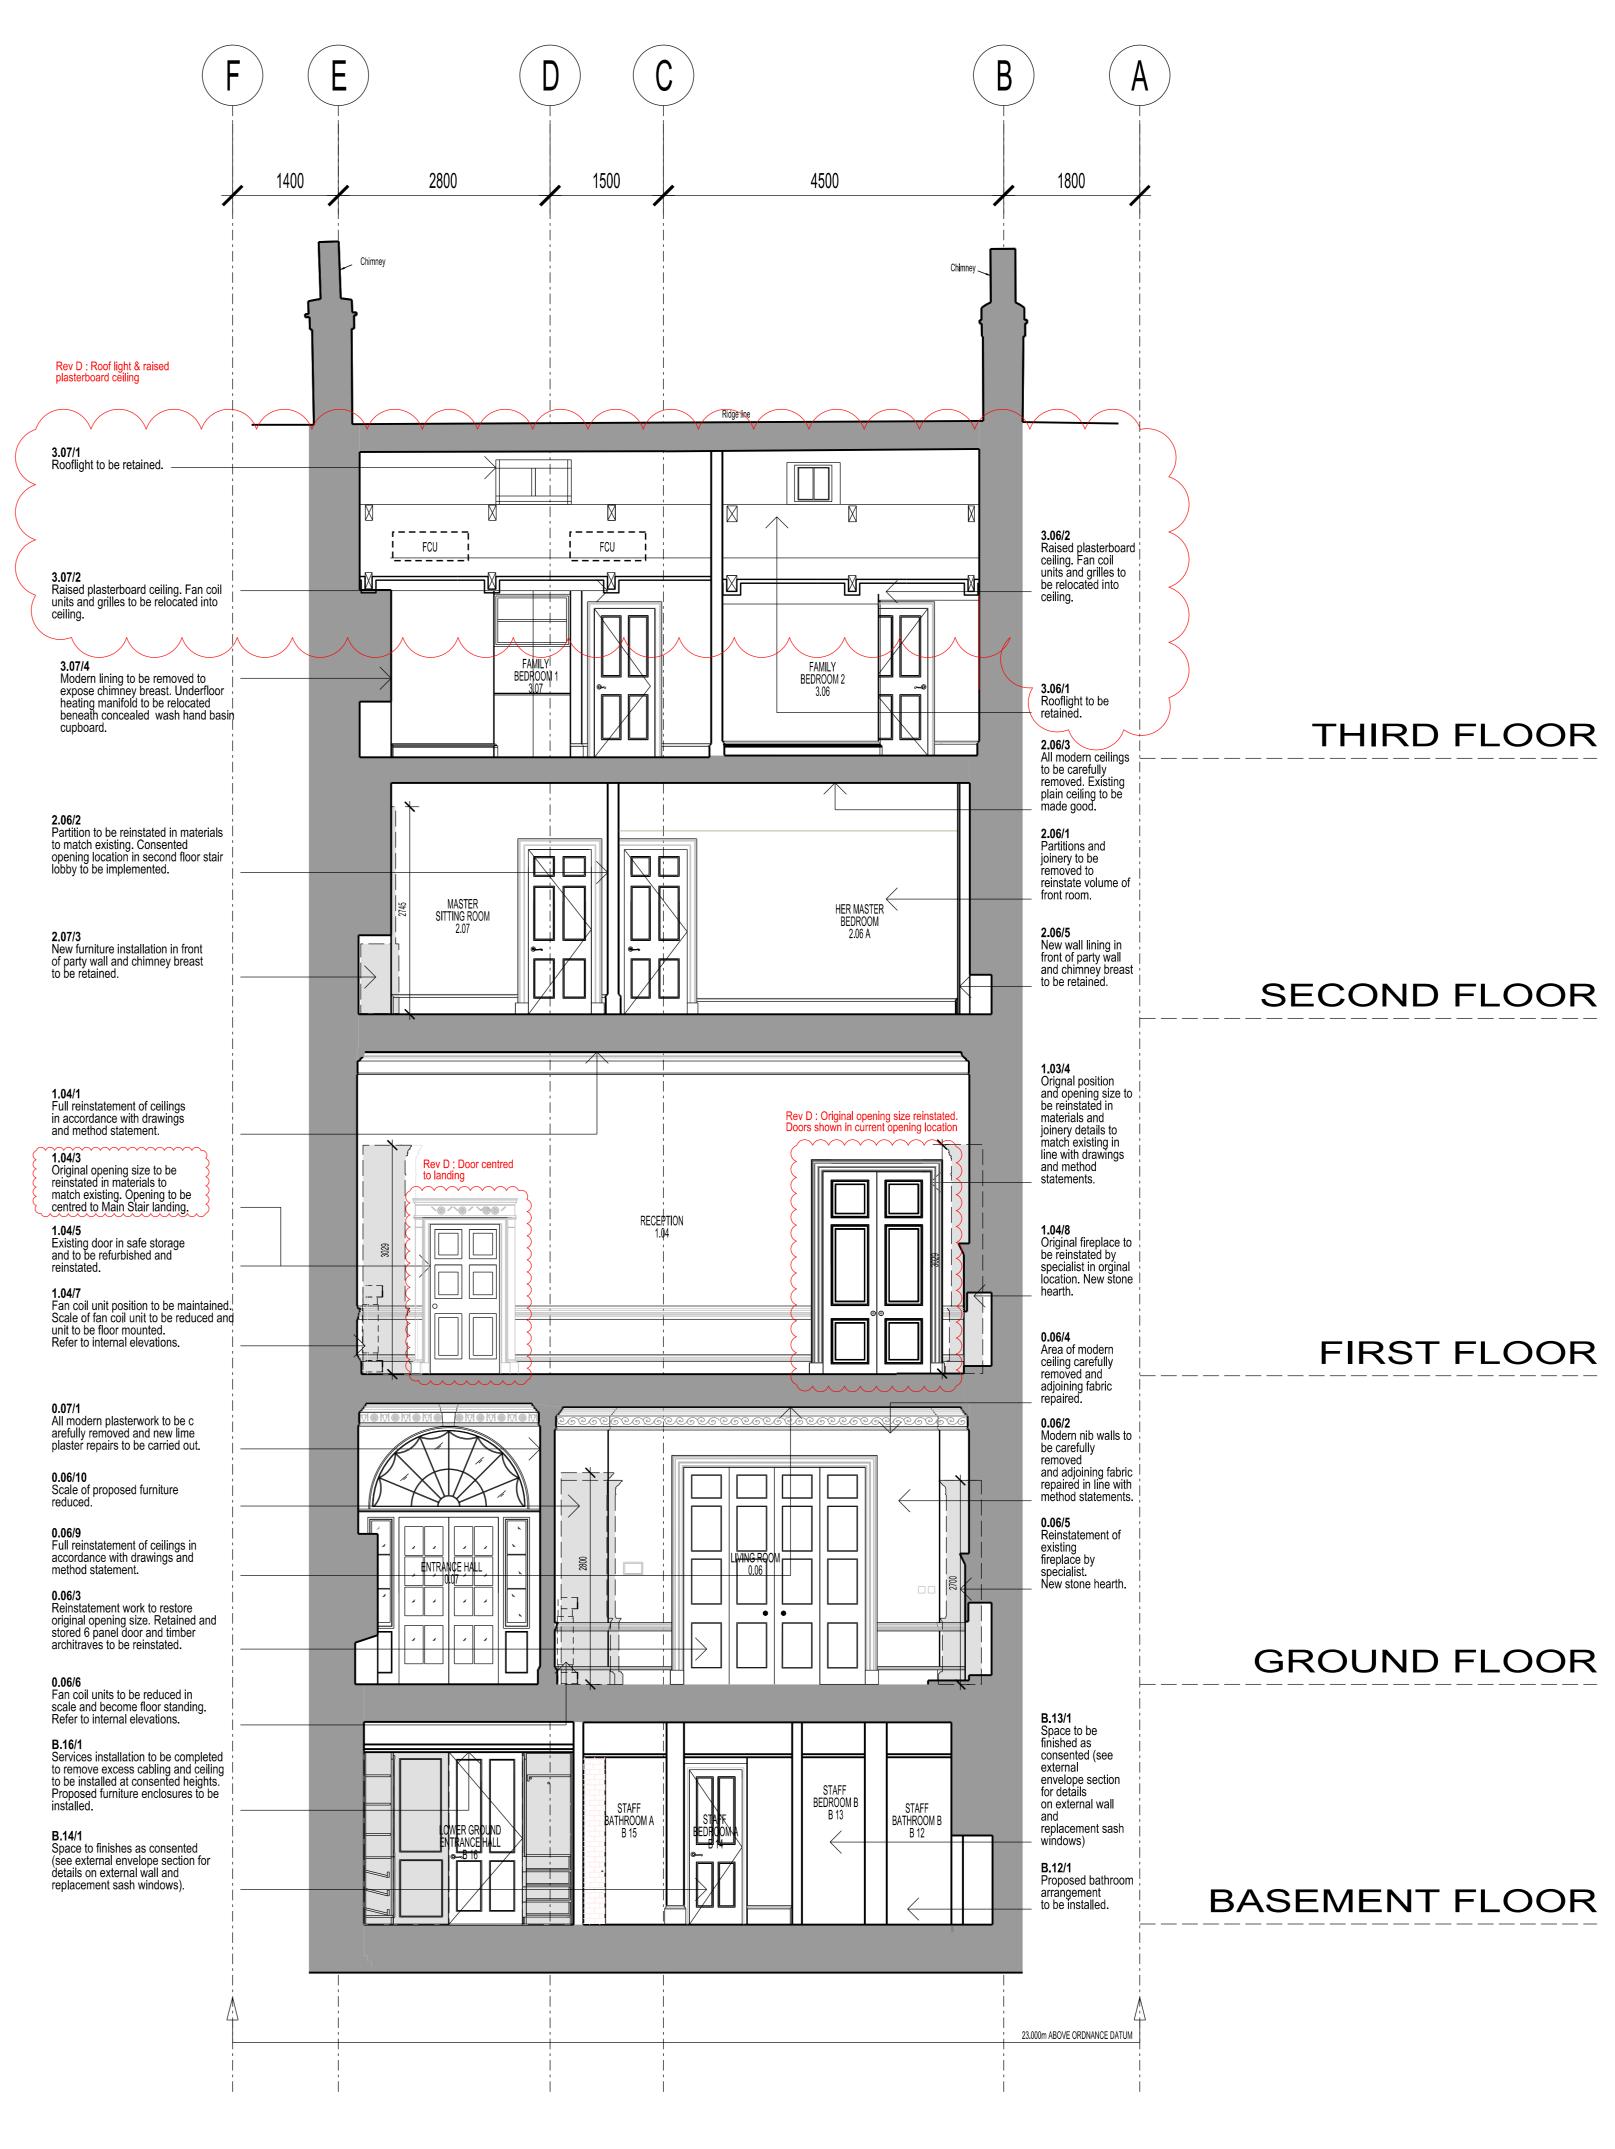


SECTION L - L

## AS PROPOSED

BUILDING DESIGN PARTNERSHIP LTD SHALL HAVE NO RESPONSIBILITY FOR ANY USE MADE OF THIS DOCUMENT OTHER THAN FOR THAT WHICH IT WAS PREPARED AND ISSUED ALL DIMENSIONS SHOULD BE CHECKED ON SITE. DO NOT SCALE FROM THIS DRAWING. ANY DRAWING ERRORS OR DIVERGENCES SHOULD BE BROUGHT TO THE ATTENTION OF BUILDING DESIGN PARTNERSHIP LTD AT THE ADDRESS SHOWN.

As Proposed Fabric DRAWN CHECKED DATE REVISION / DESCRIPTION

							(i) +
			D- LBC APPLICATION	LC	AC	21.05.2020	0
			C- LBC APPLICATION	GW	MB	14.12.2017	   ⊕ <del> </del>
			B-LBC APPLICATION - DRAFT FOR COMMENTS	GW	MB	08.12.2017	(A)
			A-LBC APPLICATION - DRAFT FOR COMMENTS	GW	MB	01.12.2017	1
			- LBC APPLICATION - DRAFT FOR COMMENTS	MN	MB	22.11.2017	
DRAWN	CHECKED	DATE	REVISION / DESCRIPTION	DRAWN	CHECKED	DATE	KEY PLAN

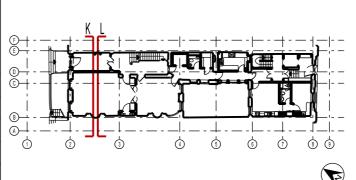

16 Brewhouse Yard London, EC1V 4LJ T +44 (0)20 7812 8000 F +44 (0)20 7812 8399

Clerkenwell

United Kingdom

www.bdp.com

PRINCIPAL HOUSE SECTIONS K - K AND L - L AS PROPOSED 11.2017

(15)AS139