

7 Furniture Approach

7.1 DESIGN PRINCIPLES


It is recognised that a number of furniture items at the ground and first floor levels potentially alter the appearance of rooms by projecting in front of windows and chimney breasts and partially obscure cornice. In addition, on first inspection it is not clear as to whether the furniture has had a physical impact on the existing fabric behind.

Consented service routes rely on fabric voids within the floors and a number of notching details to joists. It was considered that this approach provided future flexibility for servicing the building whilst preventing further physical harm to the historic fabric (for example walls). This strategy has been implemented, with the intention of the services popping up through the new floor finishes to concealed services locations within furniture items.

A series of photographs taken with the furniture pulled away from the walls confirm that joinery at skirting and dado height has been retained in the installation of new furniture items. The drawings on the left illustrate an existing furniture piece and how it is ultimately free standing. As a matter of health and safety, minimal ‘strap’ restraints have been implemented at high level to tie the furniture back to the wall and prevent the possibility of it falling over. This is a standard measure and relies on a small number of screw fixings that could be simply repaired at a later date.

The issue of scale has been addressed through a piece of design work by the interior designers. In principle, furniture pieces at the ground and first floor level have all been redesigned to ensure that they do not project in front of adjacent windows or fireplaces. In addition, the vertical scale of the furniture has been reduced so that the full volume of the rooms can still be read and the lines of sight to cornices are always retained. It is proposed that this furniture would also be freestanding, sitting in front of any existing joinery, with edge pieces scribed around the joinery to avoid unsightly gaps. The reduction in scale should enable the reduction in the number of high level restraint points.

The proposed section drawings as part of this application outline the proposed reduced scale furniture.

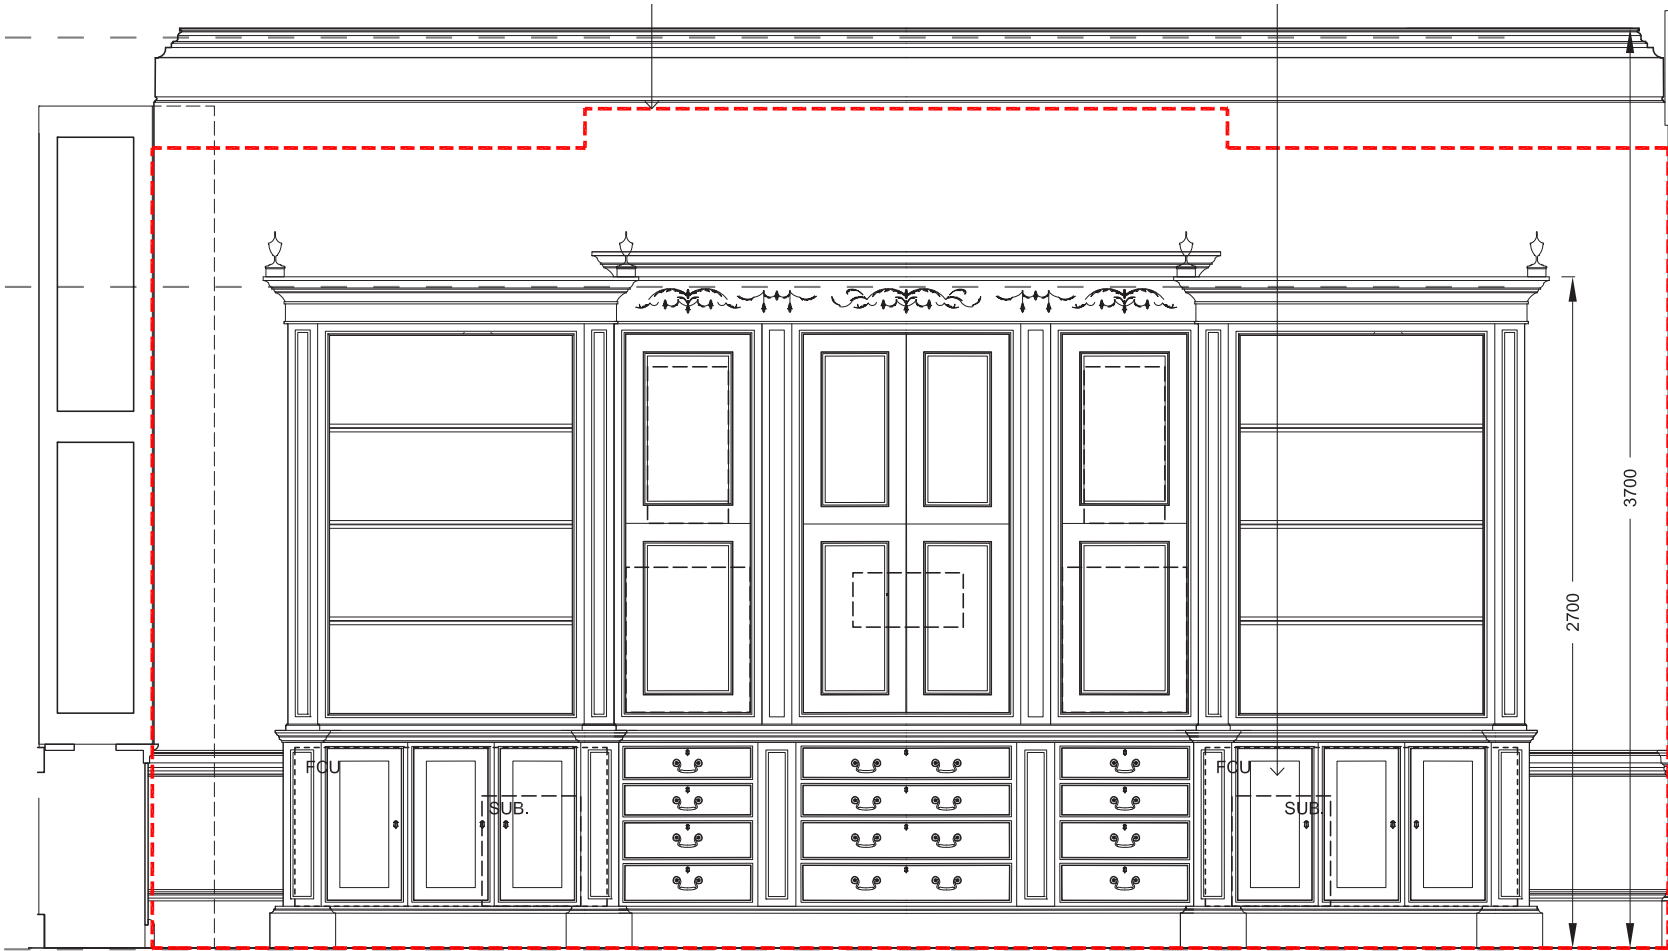

Proposed example of reduced scale furniture to living room. Existing furniture outlined in red

## 8

## 7.3 FIREPLACES

A separate drawing has been provided to clarify proposals for the fireplaces at ground and first floor levels.

At the time of purchase the property only two existing fireplaces remained. These were located in the front rooms of the ground and first floor levels. Fireplaces from the rear rooms at these levels had been removed and replaced with a simple MDF temporary installation.

Whilst the two existing fireplaces have been removed from their wall location, they remain in safe storage on site and will be carefully repaired and reinstated as part of the proposals.

The missing fireplaces in the rear rooms will also be replaced by a scholarly reproduction of what is recorded as being there. For this, we refer to photography in a previous conservation plan document produced by Murray John Architects as part of a prior application.



PICTURE 3 at Conservation Plan by Murray John Architects (prior 2011)  
Reproduction to be specified by specialist.

## 8 Services Strategy

## BUILDING SERVICES INTEGRATION

Following careful design in relation building services provision associated with the principle 2014 application that enabled the reversion of 42 Bedford Square into a single family home, the key strategies for a consolidated services riser in the rear bay of the property with defined horizontal routes in ceiling voids or through approved notching details to joists has been carried through.

The provision of comfort cooling was part of these initial proposals and a vrf refrigerant based system was opted for based on its reduced pipework sizes in relation to a water based system. Individual floor mounted units were proposed at the principal floors where ceiling voids are not present and these units were to be concealed within furniture pieces.

To optimise acoustic performance, the installed versions of these units have grown dramatically beyond the functioning element of the cooling unit. The photo, right, illustrates an example of the extensive attenuation to a unit at the first floor level.


The building services engineers have reviewed this arrangement and it is possible to remove the attenuation to bring the scale of the unit back in line with the original intentions. In the proposed drawing these revert to being floor standing low level units and whilst still being concealed behind pieces of furniture, will have a significantly reduced impact in these principal spaces.

Lighting is shown on the reflected ceiling plans and the sections, it follows the design principals that the central ceiling rose for all the principal rooms be used for the main room light and further lighting is supplied where required by lamps and task lighting. In rooms of lesser significance lighting will be provided in modern fabric.

Please refer to separate documentation by Hoare Lea included in this submission for additional technical information on the proposed services.




Comfort cooling unit with attenuation in first floor library.  
Red hatch represents actual unit.

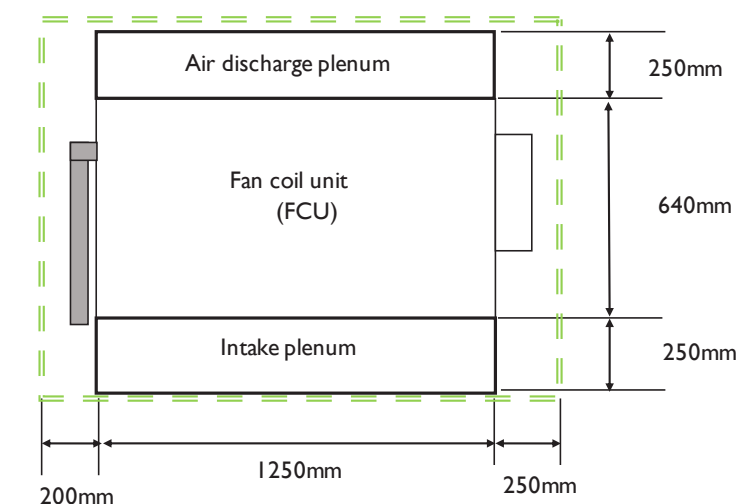

Proposed unit dimensions in elevation



As Built

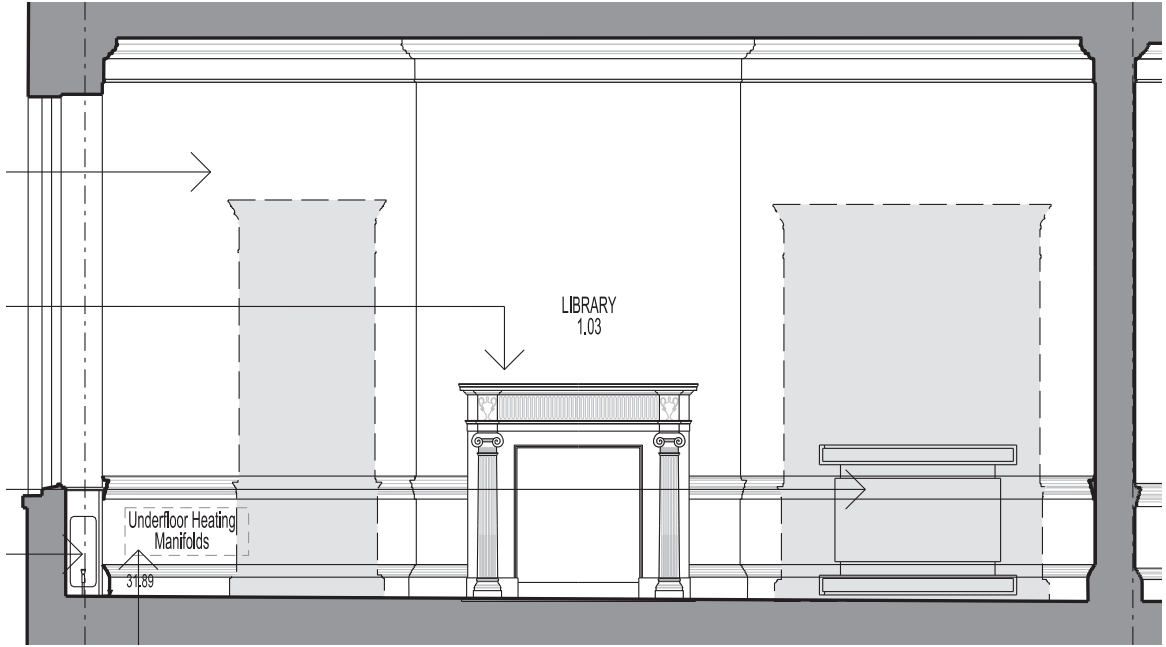

As Proposed





Appendices

- a Schedule of drawings
- b General Arrangement drawings - As existing 2011
- c General Arrangement drawings - As consented
- d Initial Audit plans
- e Application items schedules
- f General Arrangement drawings - As built
- g General Arrangement drawings - As proposed
- h Fan coil unit reduction - technical note
- I Method Statements
- J Building Services Overlay drawings
- K Furniture Approach





**a** Schedule of drawings



# BDP.

Job Title	Classification
42 Bedford Square	Architecture
Job Number	Originator
P2005698	London
Sheet No.	
1 of 1	

[illegible]

Purpose of Issue Codes	
I	FOR INFORMATION
C	FOR COMMENT
P	PRELIMINARY ISSUE
CC	COST CHECK
T	TENDER PURPOSES
AP	APPROVAL IN PRINCIPLE
CT	CONTRACT ISSUE
TP	PLANNING SUBMISSION
V	VARIATION
SD	STAGE D
R	RECORD DRAWING
SE	STAGE E
CO	CONSTRUCTION ISSUE
SF	STAGE FIG
S	SURVEY DRAWING
DR	DRAFT
SO	ISSUE SHEET ONLY

Drawing Format Codes	
P	pdf Electronic Copy
D	dwg Electronic Copy
J	jpg Electronic Copy
CD	CD Rom Disc
A4	A4 Paper Copies
A3	A3 Paper Copies
A2	A2 Paper Copies
A1	A1 Paper Copies
A0	A0 Paper Copies

Distribution List	
Tim Farrow / Martin Simms	RER
Stephen Walsh	SWA
Matthew Jones/Paul Cooper	Hoare Lea
John Turnbull	Cleeds
Matthew Gibbs	DP9
Matthew Lane	WLM
Paul Jenkins	Zava
Alec Lindsay	Cleeds
Edward Kitchen	Montagu Evans
Ian Bolt	CSS Install
Alisa Connery	1508 London
Teedy Lopez	1508 London
Lady Penelope Cobham	
Tim Leach	
Patrick Wan	Globalway Dev. Ltd
Lawrence Tang	Revenco
Newforma	
File	M: Drive

Issue Date:												
D	22	01	08	14								
M	11	12	12	12								
Y	17	17	17	17								

[illegible]

P	P	P	P/A2
P/D	P/D	P/D	P
P	P	P	P
P	P	P	P
P	P	P	P
P	P	P	A2
P	P	P	P
			A2

[illegible]

# BDP.

Job Title	42 Bedford Square		Classification	Architecture
Job Number	P2005698	Sheet No.	Originator	London
		1 of 1		

[illegible]

Purpose of Issue Codes	
I	FOR INFORMATION
C	FOR COMMENT
P	PRELIMINARY ISSUE
CC	COST CHECK
T	TENDER PURPOSES
AP	APPROVAL IN PRINCIPLE
CT	CONTRACT ISSUE
TP	PLANNING SUBMISSION
V	VARIATION
SD	STAGE D
R	RECORD DRAWING
SE	STAGE E
CO	CONSTRUCTION ISSUE
SF	STAGE FG
S	SURVEY DRAWING
DR	DRAFT
SO	ISSUE SHEET ONLY

Drawing Format Codes	
P	pdf Electronic Copy
D	dwg Electronic Copy
J	jpg Electronic Copy
CD	CD Rom Disc
A4	A4 Paper Copies
A3	A3 Paper Copies
A2	A2 Paper Copies
A1	A1 Paper Copies
A0	A0 Paper Copies

Classification	Architecture
Originator	London


[illegible]

Distribution List	
Tin Farrow / Martin Simms	RER
Stephen Walsh	SWA
Matthew Jones/Paul Cooper	Hoare Lea
John Turnbull	Gleeds
Matthew Gibbs	DPH
Matthew Lane	MM
Poul Jenkins	Sze
Alec Lindsay	Gleeds
Edward Kitchen	Montagu Evans
Ian Bolt	CSS Install
Alisa Connery	1508 London
Toody Lopez	1508 London
Lady Penelope Cobham	
Tim Leach	
Patrick Wan	Globalway Dev. Ltd
Laurence Tang	Revenco
Newforma	
File	M: Drive

[illegible][illegible][illegible][illegible]

**b** General Arrangement drawings - As existing



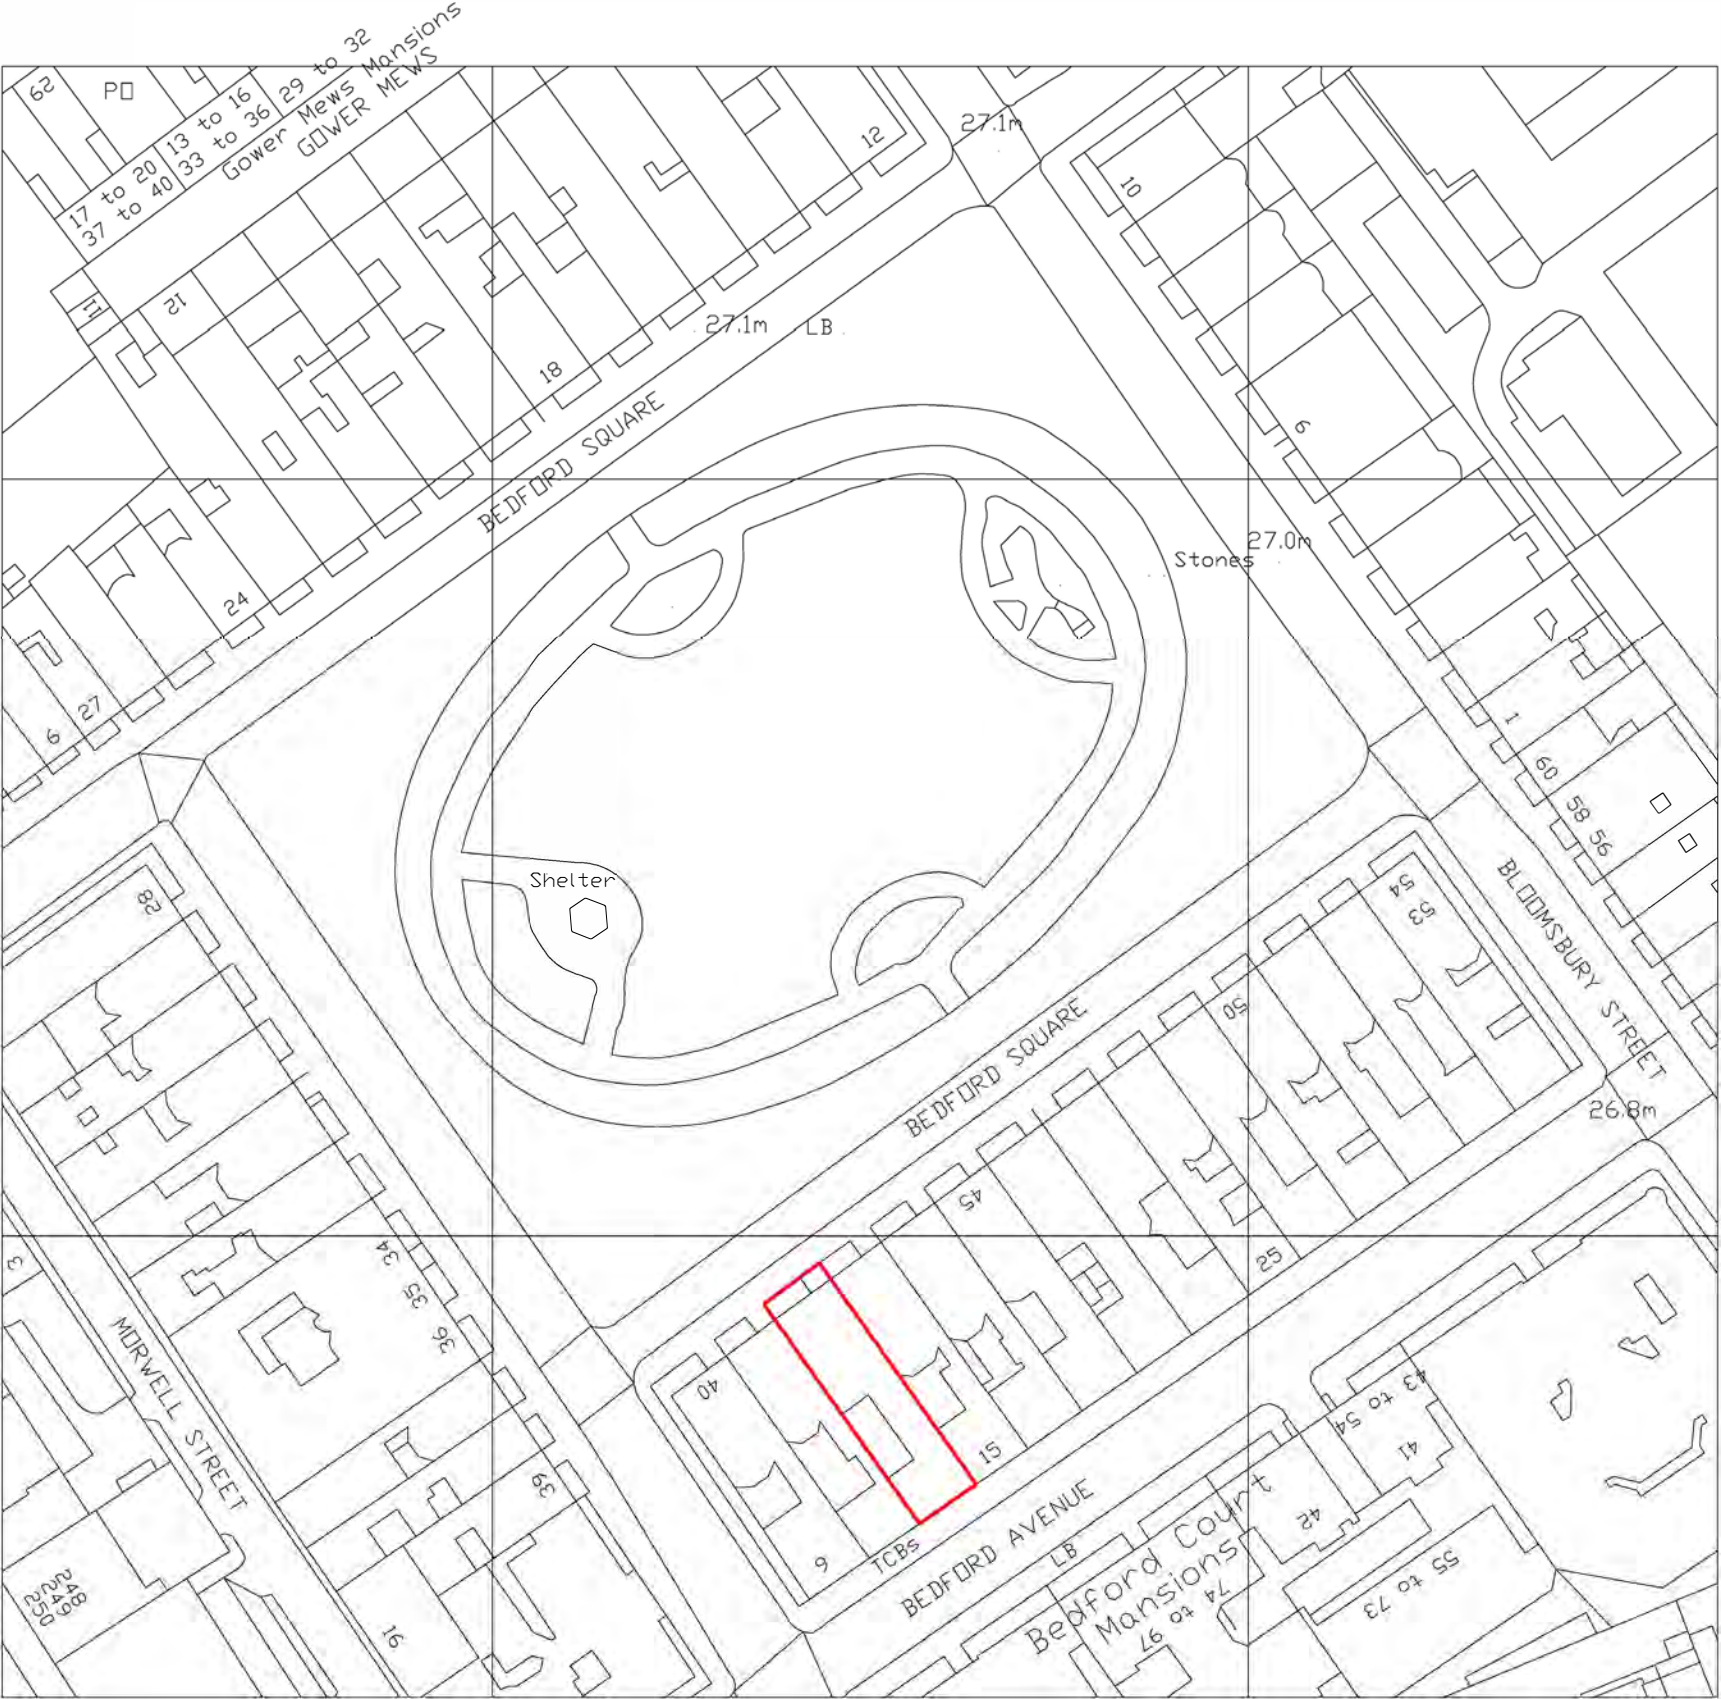

AS EXISTING AT 2011

BUILDING DESIGN PARTNERSHIP LTD SHALL HAVE NO RESPONSIBILITY FOR ANY USE MADE OF THIS DOCUMENT OTHER THAN FOR THAT WHICH IT WAS PREPARED AND ISSUED.  
ALL DIMENSIONS SHOULD BE CHECKED ON SITE.  
DO NOT SCALE FROM THIS DRAWING.  
ANY DRAWING ERRORS OR DIVERGENCES SHOULD BE BROUGHT TO THE ATTENTION OF BUILDING DESIGN PARTNERSHIP LTD AT THE ADDRESS SHOWN.

--	--	











## AS EXISTING AT 2011

Document No.	DATE ON
(26)A022	01

FIRST ISSUE - PLANNING AND LBC APPLICATION MK LT 08/2013

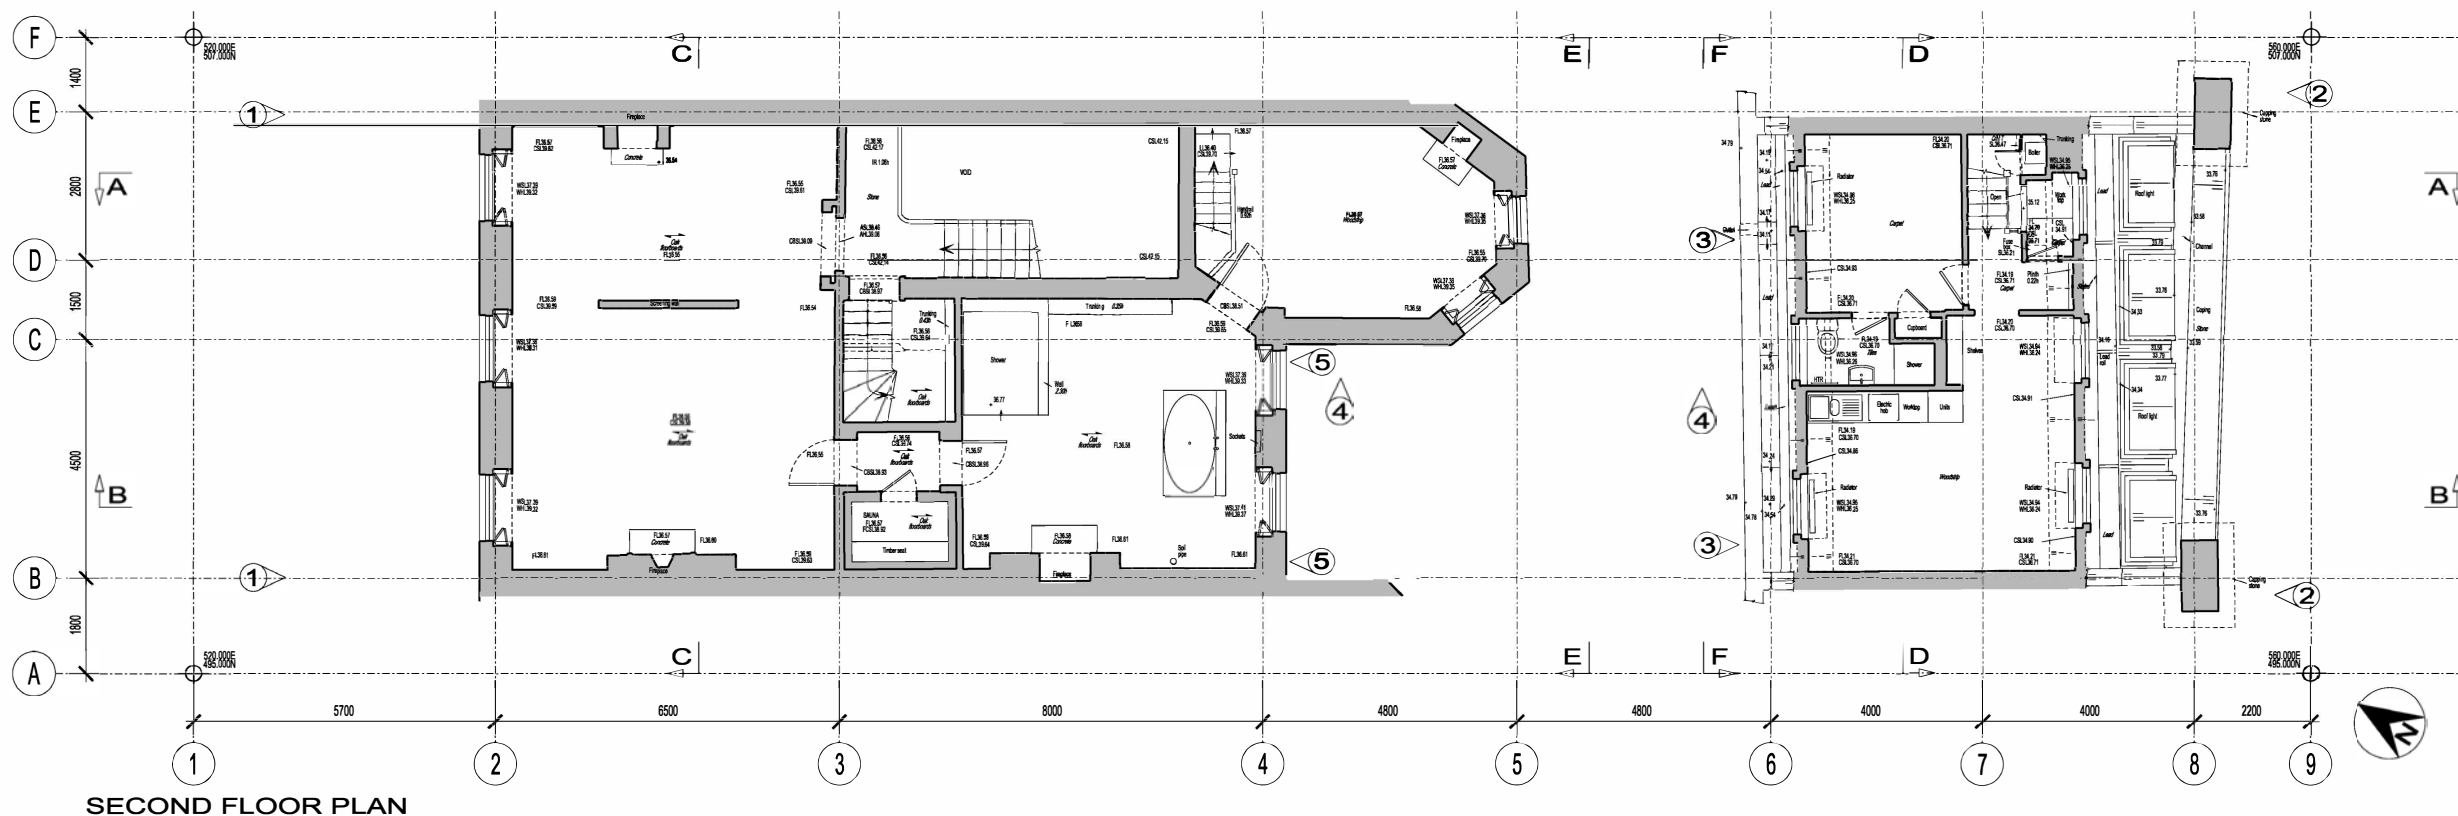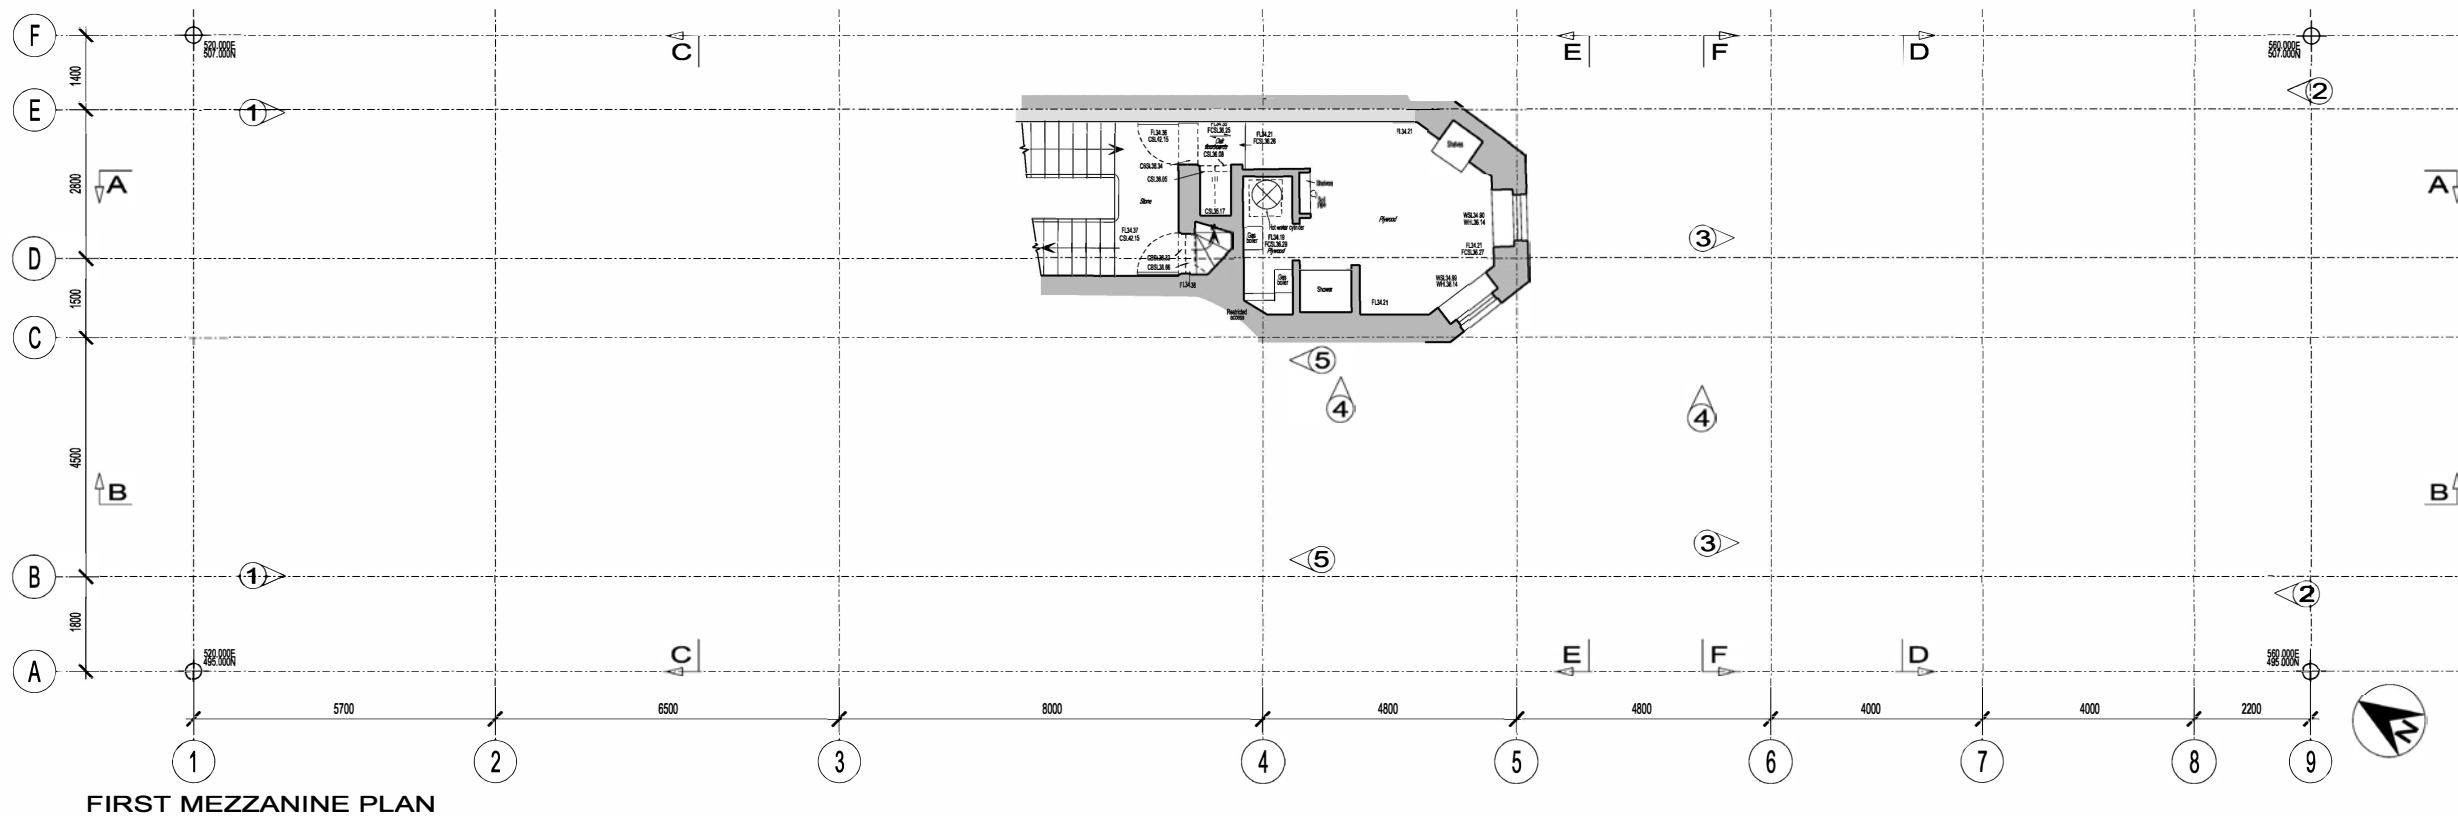

## AS EXISTING AT 2011

BUILDING DESIGN PARTNERSHIP LTD SHALL HAVE NO RESPONSIBILITY FOR ANY USE MADE OF THIS DOCUMENT OTHER THAN FOR THAT WHICH IT WAS PREPARED AND ISSUED

ALL DIMENSIONS SHOULD BE CHECKED ON SITE.

DO NOT SCALE FROM THIS DRAWING.

ANY DRAWING ERRORS OR DIVERGENCES SHOULD BE BROUGHT TO THE ATTENTION OF BUILDING DESIGN PARTNERSHIP LTD AT THE ADDRESS SHOWN.

## BDP.



42 BEDFORD SQUARE

PROJECT NUMBER  
P2005698


**FIRST MEZZANINE PLAN and  
SECOND FLOOR PLAN  
AS EXISTING**

1:50  
04 2013

(26)A023

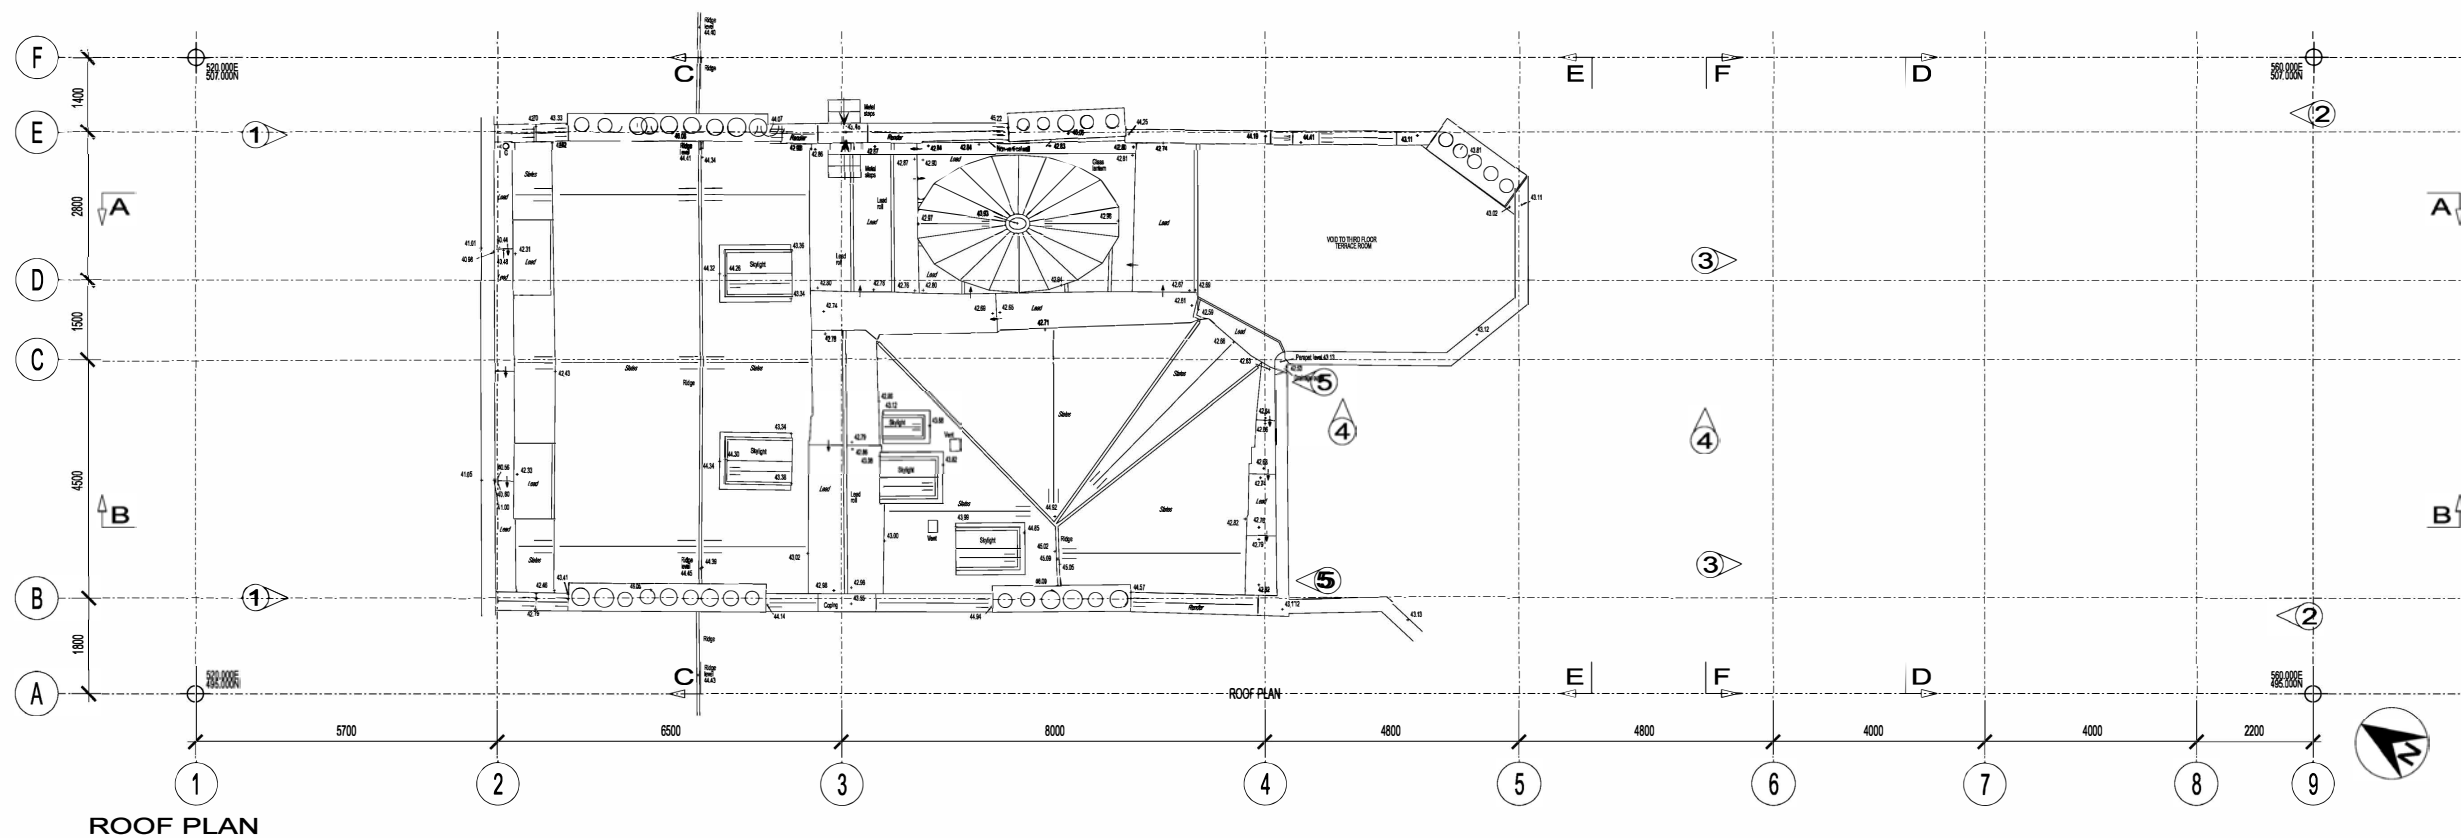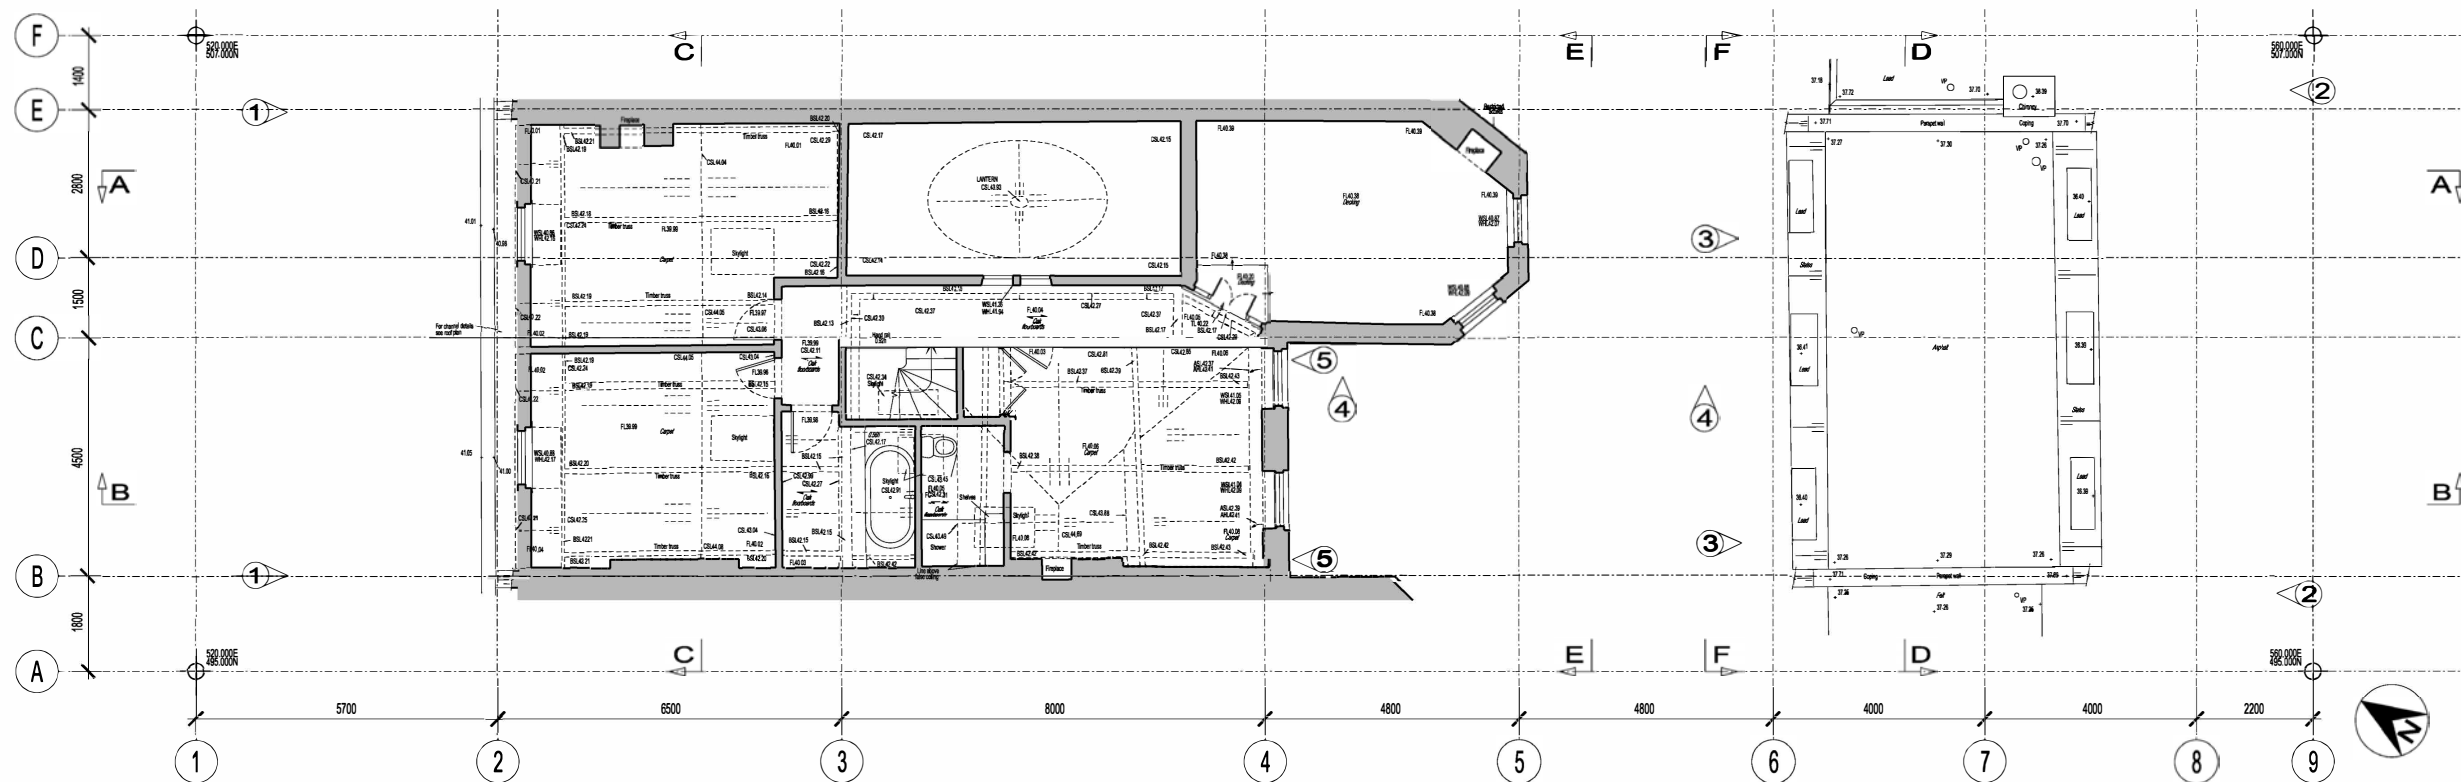

## LEGEND

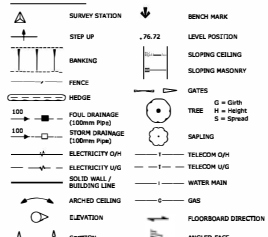

### FENCE TYPES AND ABBREVIATIONS

BW	BARRIED WIRE	IR	IRON RAILINGS
CB	CLOSE BOARDED	PR	POST & RAIL
CI	CORRUGATED IRON	PW	POST & WIRE
CLK	CHAIN LINK	OB	OPEN BOARDED
CPG	CHESTNUT PALING	WM	WIRE MESH

LEVELS AND HEIGHTS	
ASL	AIRCH SPRINGER HEIGHT
ASHL	ARCH HEAD HEIGHT
ASLH	BEAM SOFFIT HEIGHT
CSL	CEILING SOFFIT HEIGHT
DHL	DOOR HEAD LEVEL
IRL	INVERT LEVEL
ESDL	EDGE OF SILL LEVEL
LL	LANDING LEVEL
PCSL	FALSE CEILING LEVEL
FL	FLOOR LEVEL
SSL	SOFFIT LEVEL
THL	THRESHOLD LEVEL
WSL	WINDOW SILL HEIGHT
WHL	WINDOW HEAD LEVEL
ASL	AIRCH SPRINGER HEIGHT
ASHL	ARCH HEAD HEIGHT
ASLH	BEAM SOFFIT HEIGHT
CSL	CEILING SOFFIT HEIGHT
CD	CLAD BEAM HEIGHT
CDL	CLAD DOOR HEAD HEIGHT
CSLH	FALSE CEILING HEIGHT
SSL	SOFFIT HEIGHT
WSL	WINDOW SILL HEIGHT
WHL	WINDOW HEAD HEIGHT

PLEASE NOTE: ALL HEIGHTS TAKEN FROM FLOOR/LANDING UNLESS OTHERWISE STATED

[illegible]

BUILDING DESIGN PARTNERSHIP LTD SHALL HAVE NO RESPONSIBILITY FOR ANY USE MADE OF THIS DOCUMENT OTHER THAN FOR THAT WHICH IT WAS PREPARED AND ISSUED

ALL DIMENSIONS SHOULD BE CHECKED ON SITE.

DO NOT SCALE FROM THIS DRAWING.

ANY DRAWING ERRORS OR DISCREPANCIES SHOULD BE BROUGHT TO THE ATTENTION OF BUILDING DESIGN PARTNERSHIP LTD AT THE ADDRESS SHOWN.

**BDP.**

42 BEDFORD SQUARE

P2005698

18 Brewhouse Yard  
Clerkenwell  
London, EC1V 4LJ  
United Kingdom  
  
T +44 (0)20 7812 8000  
F +44 (0)20 7812 8399  
[www.bdp.com](http://www.bdp.com)

THIRD FLOOR PLAN and  
ROOF PLAN  
AS EXISTING


(26)A02

DATE  
04/2012


04.2013





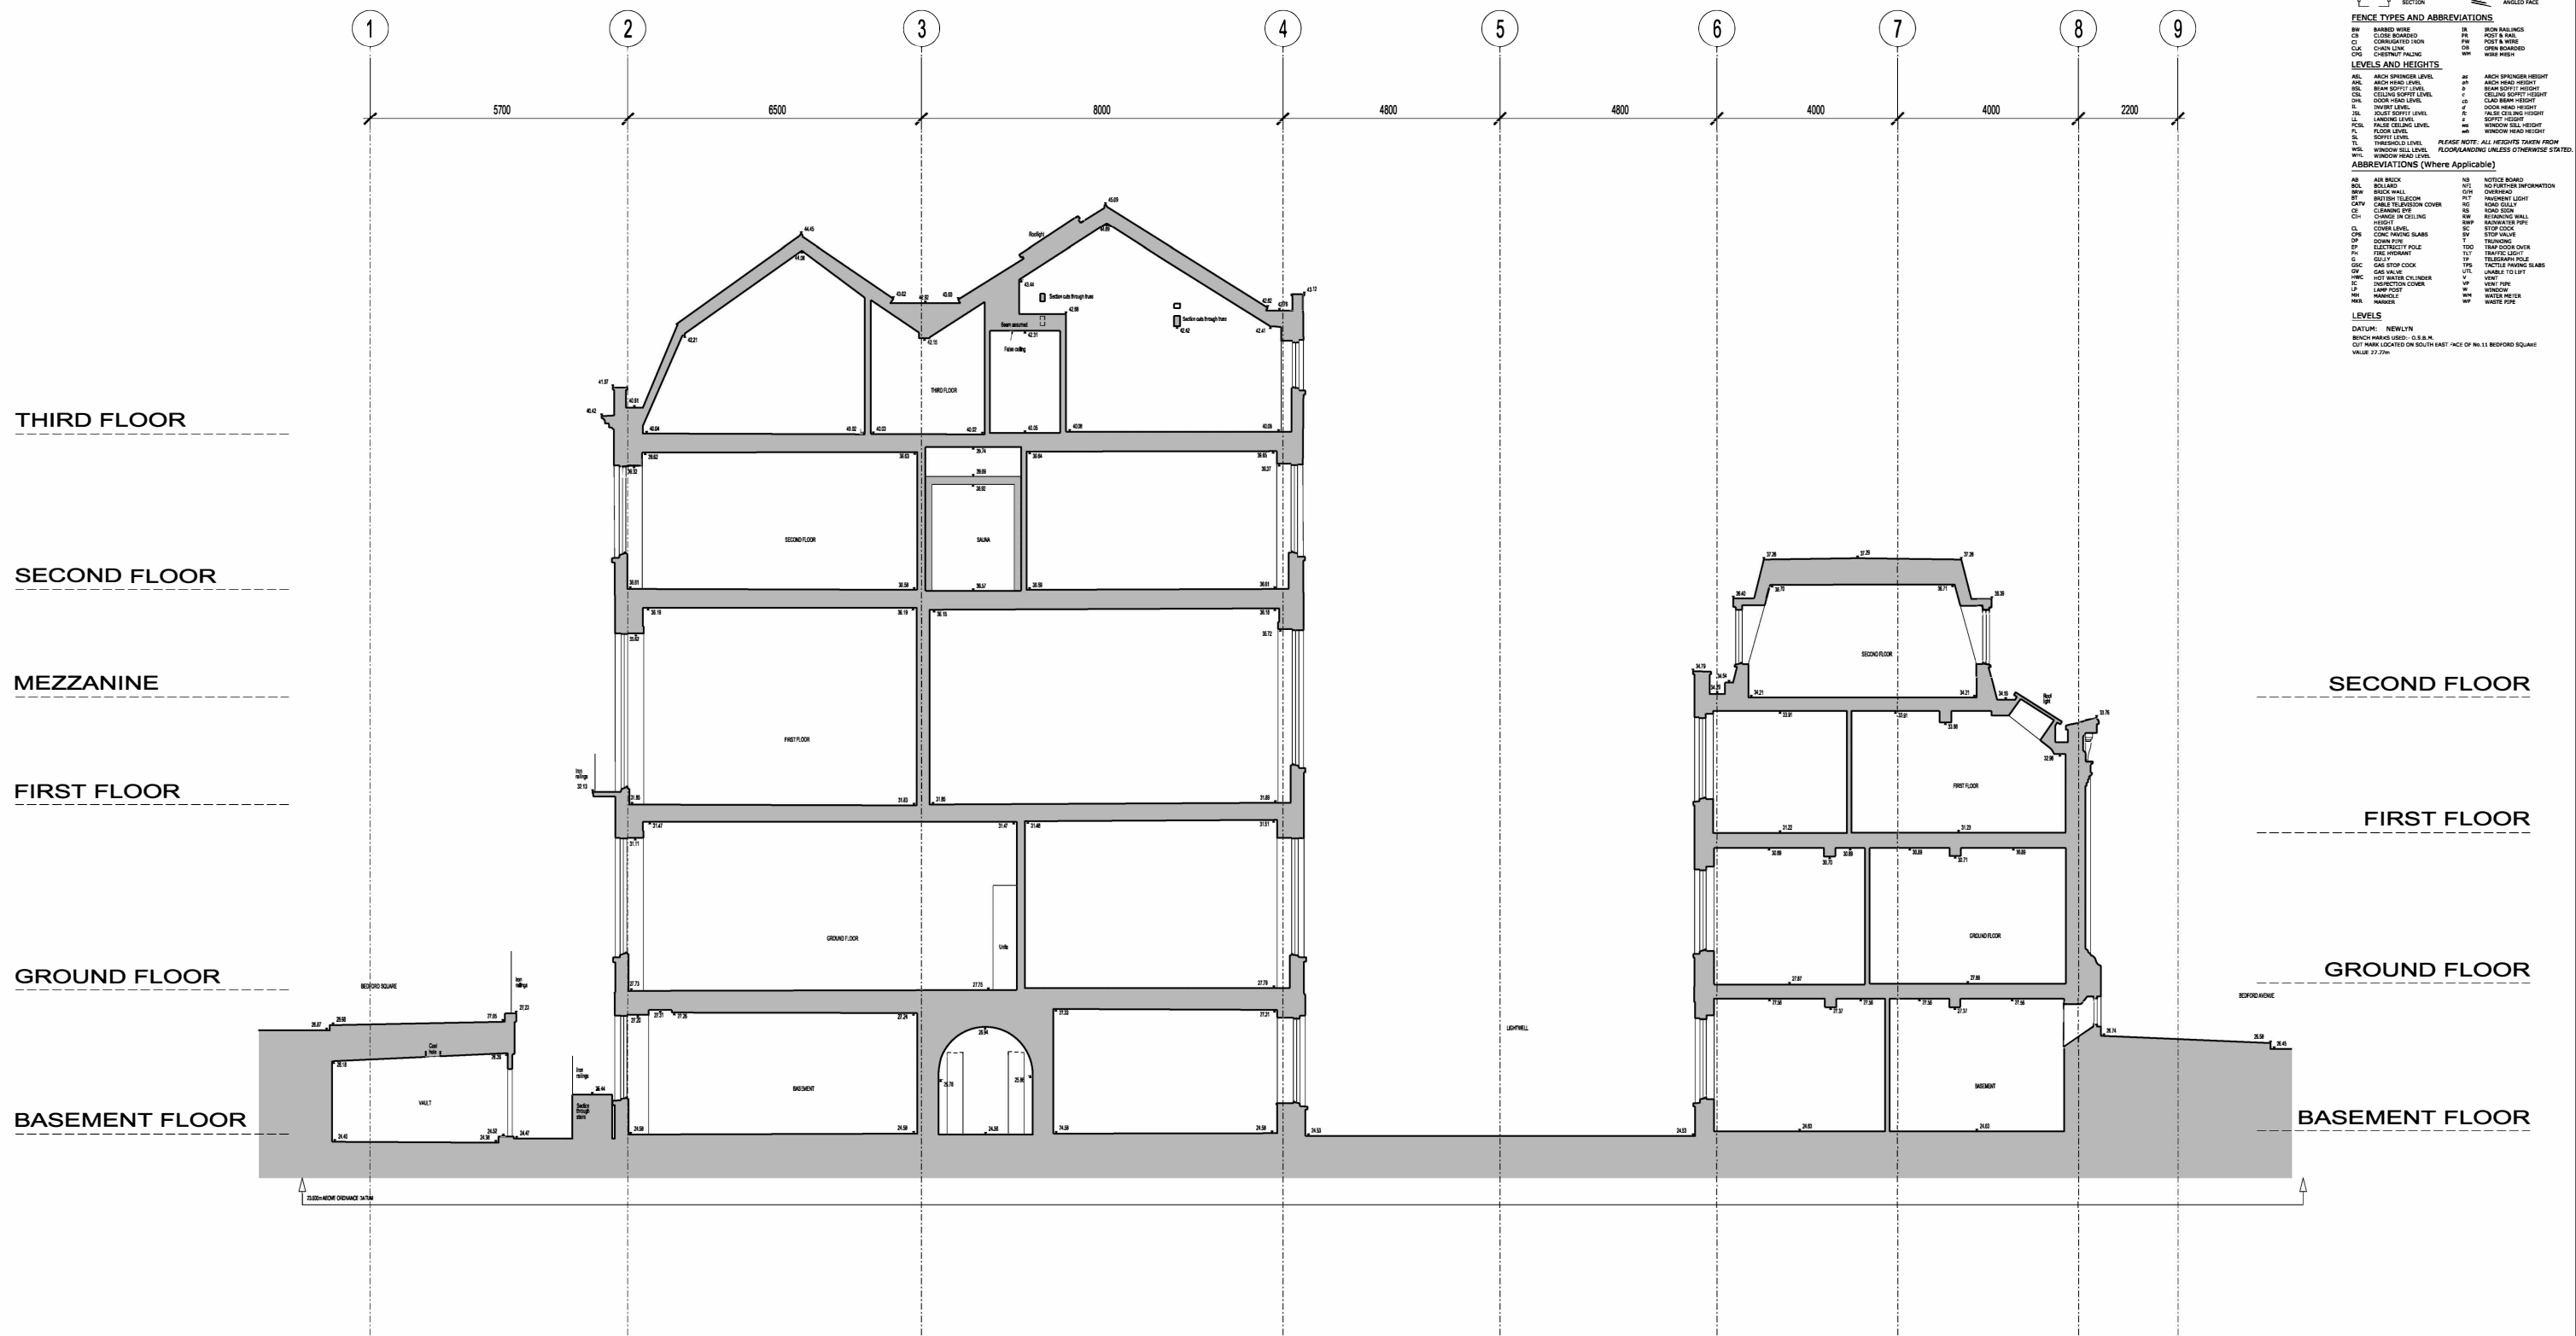

## AS EXISTING AT 2011

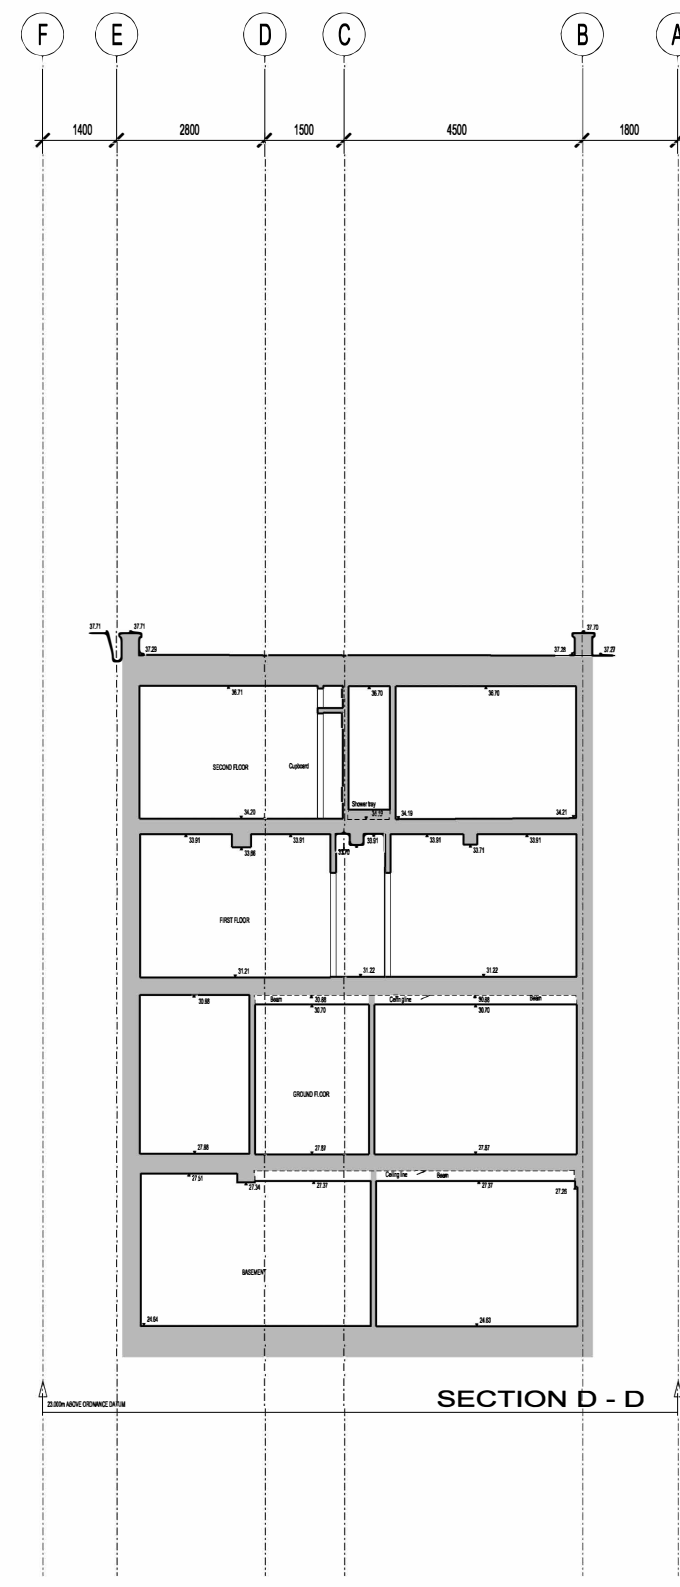

## AS EXISTING AT 2011

42 BEDFORD SQUARE

P2005698

1:50


04.2013

(26)A033

18 Brewhouse Yard  
Clerkenwell  
London, EC1V 4LJ

T +44 (0)20 7812 8000  
F +44 (0)20 7812 8399

www.bdp.com

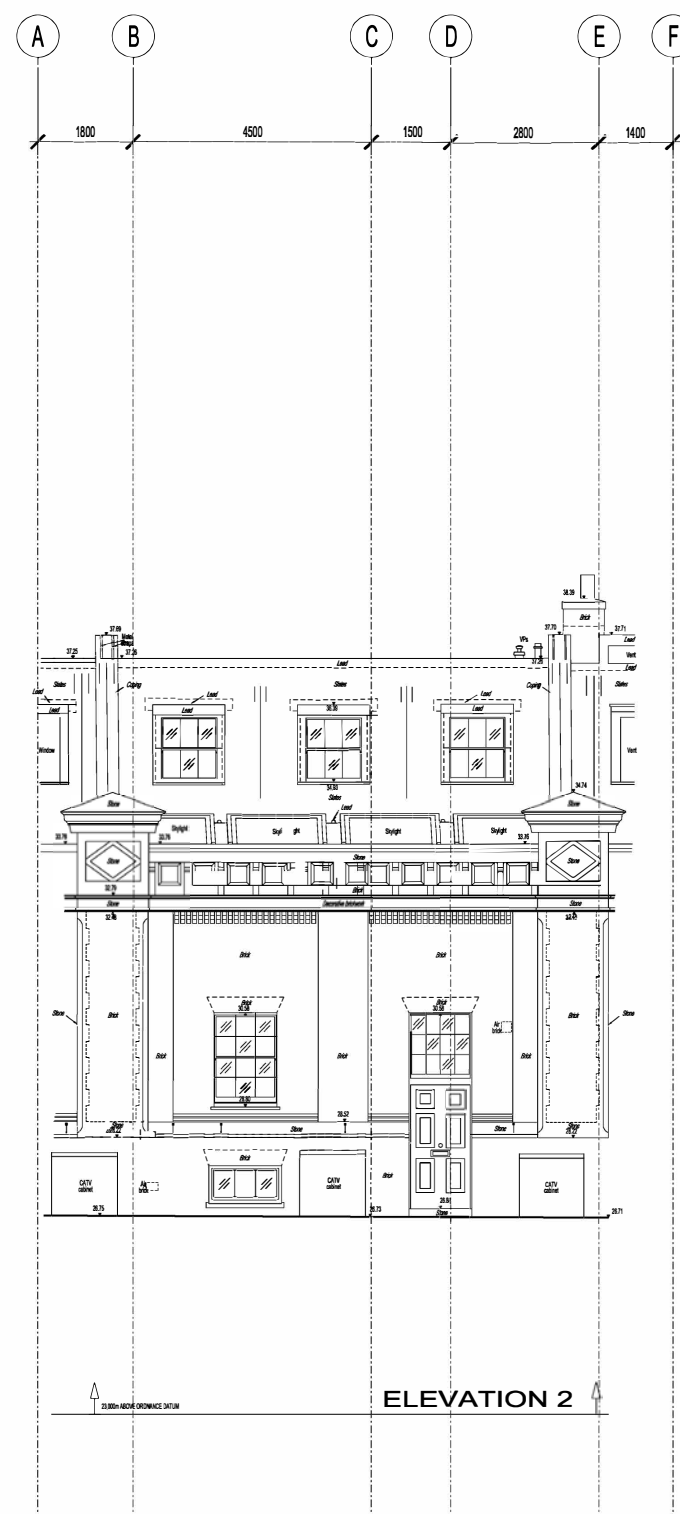[illegible]

## AS EXISTING AT 2011

**BDP.**

42 BEDFORD SQUARE

PROJECT NUMBER  
P2005698

ELEVATIONS 1 and 2  
AS EXISTING

(26)A04

1:50  
DATE  
04.2013

[illegible]

BUILDING DESIGN PARTNERSHIP LTD SHALL HAVE NO RESPONSIBILITY FOR ANY USE MADE OF THIS DOCUMENT OTHER THAN FOR THAT WHICH IT WAS PREPARED AND ISSUED

ALL DIMENSIONS SHOULD BE CHECKED ON SITE.

DO NOT SCALE FROM THIS DRAWING.

ANY DRAWING ERRORS OR DIVERGENCES SHOULD BE BROUGHT TO THE ATTENTION OF BUILDING DESIGN PARTNERSHIP LTD AT THE ADDRESS SHOWN.

16 Brewhouse Yard  
Clarksdon  
London, EC1V 4LJ  
United Kingdom

T +44 (0)20 7812 8000  
F +44 (0)20 7812 8399  
[www.bda.com](http://www.bda.com)

T +44 (0)20 7812 8000  
F +44 (0)20 7812 8399  
www.bdp.com

FIRST ISSUE - PLANNING AND LBC APPLICATION MK ILT 08.2011





**LEVELS**  
 **datum: NEWLYN**  
 **french marks used: - O.S.B.M.**  
 **ut mark located on south E**  
 **alue 27.77m**

BDP. 42 BEDFORD SQUARE  
PROJECT NUMBER  
P2005698

BUILDING DESIGN PARTNERSHIP LTD SHALL HAVE NO RESPONSIBILITY  
FOR ANY USE MADE OF THIS DOCUMENT OTHER THAN FOR THAT  
WHICH IT WAS PREPARED AND ISSUED

ALL DIMENSIONS SHOULD BE CHECKED ON SITE.

DO NOT SCALE FROM THIS DRAWING.

ANY DRAWING ERRORS OR DIVERGENCES SHOULD BE BROUGHT  
TO THE ATTENTION OF BUILDING DESIGN PARTNERSHIP LTD AT THE  
ADDRESS SHOWN.

16 Brewhouse Yard  
Clarksweil  
London, EC1V 4LJ  
United Kingdom  
T +44 (0)20 7812 8000  
F +44 (0)20 7812 8395  
[www.bdp.com](http://www.bdp.com)

42 BEDFORD SQUARE	
PROJECT NUMBER P2005698	
ISSUING TITLE ELEVATIONS 3, 4 and 5 AS EXISTING	SCALE 3/4" = 1'-0"
	DATE 04.2013
ISSUING OFFICE (26)A042	ISSUED BY [Signature]

---

IRST ISSUE - PLANNING AND LBC APPLICATION WK LT 08.2013



C General Arrangement drawings - As Consented



AS CONSENTED ref:2015/3620/L

BUILDING DESIGN PARTNERSHIP LTD SHALL HAVE NO RESPONSIBILITY FOR ANY USE OF THIS DOCUMENT OTHER THAN FOR THAT WHICH IT WAS PREPARED AND ISSUED.  
ALL DIMENSIONS SHOULD BE CHECKED ON SITE.  
DO NOT SCALE FROM THIS DRAWING.  
ANY DRAWING ERRORS OR OMISSIONS SHOULD BE BROUGHT TO THE ATTENTION OF BUILDING DESIGN PARTNERSHIP LTD AT THE ADDRESS SHOWN.

ROOM FINISHES KEY  
1. ROOM LINING  
2. FLOOR FINISH  
3. WALL FINISH  
4. CEILING FINISH

C-13C APPLICATION MB TL 08.06.2015  
B-13C APPLICATION DRAFT MB TL 01.08.2015  
A-13C APPLICATION MB TL 14.08.2015  
-FIRST ISSUE TO DESIGN TEAM MB TL 02.04.2015

10 Bedford Square  
London, WC1R 4EJ  
United Kingdom  
T +44 (0)20 7812 8000  
F +44 (0)20 7812 8399  
www.bdp.com

BDP.

42 BEDFORD SQUARE

P2005698

LOWER GROUND FLOOR PLAN  
AS PROPOSED

P02\_15AP021

1:50

04.2015

C