


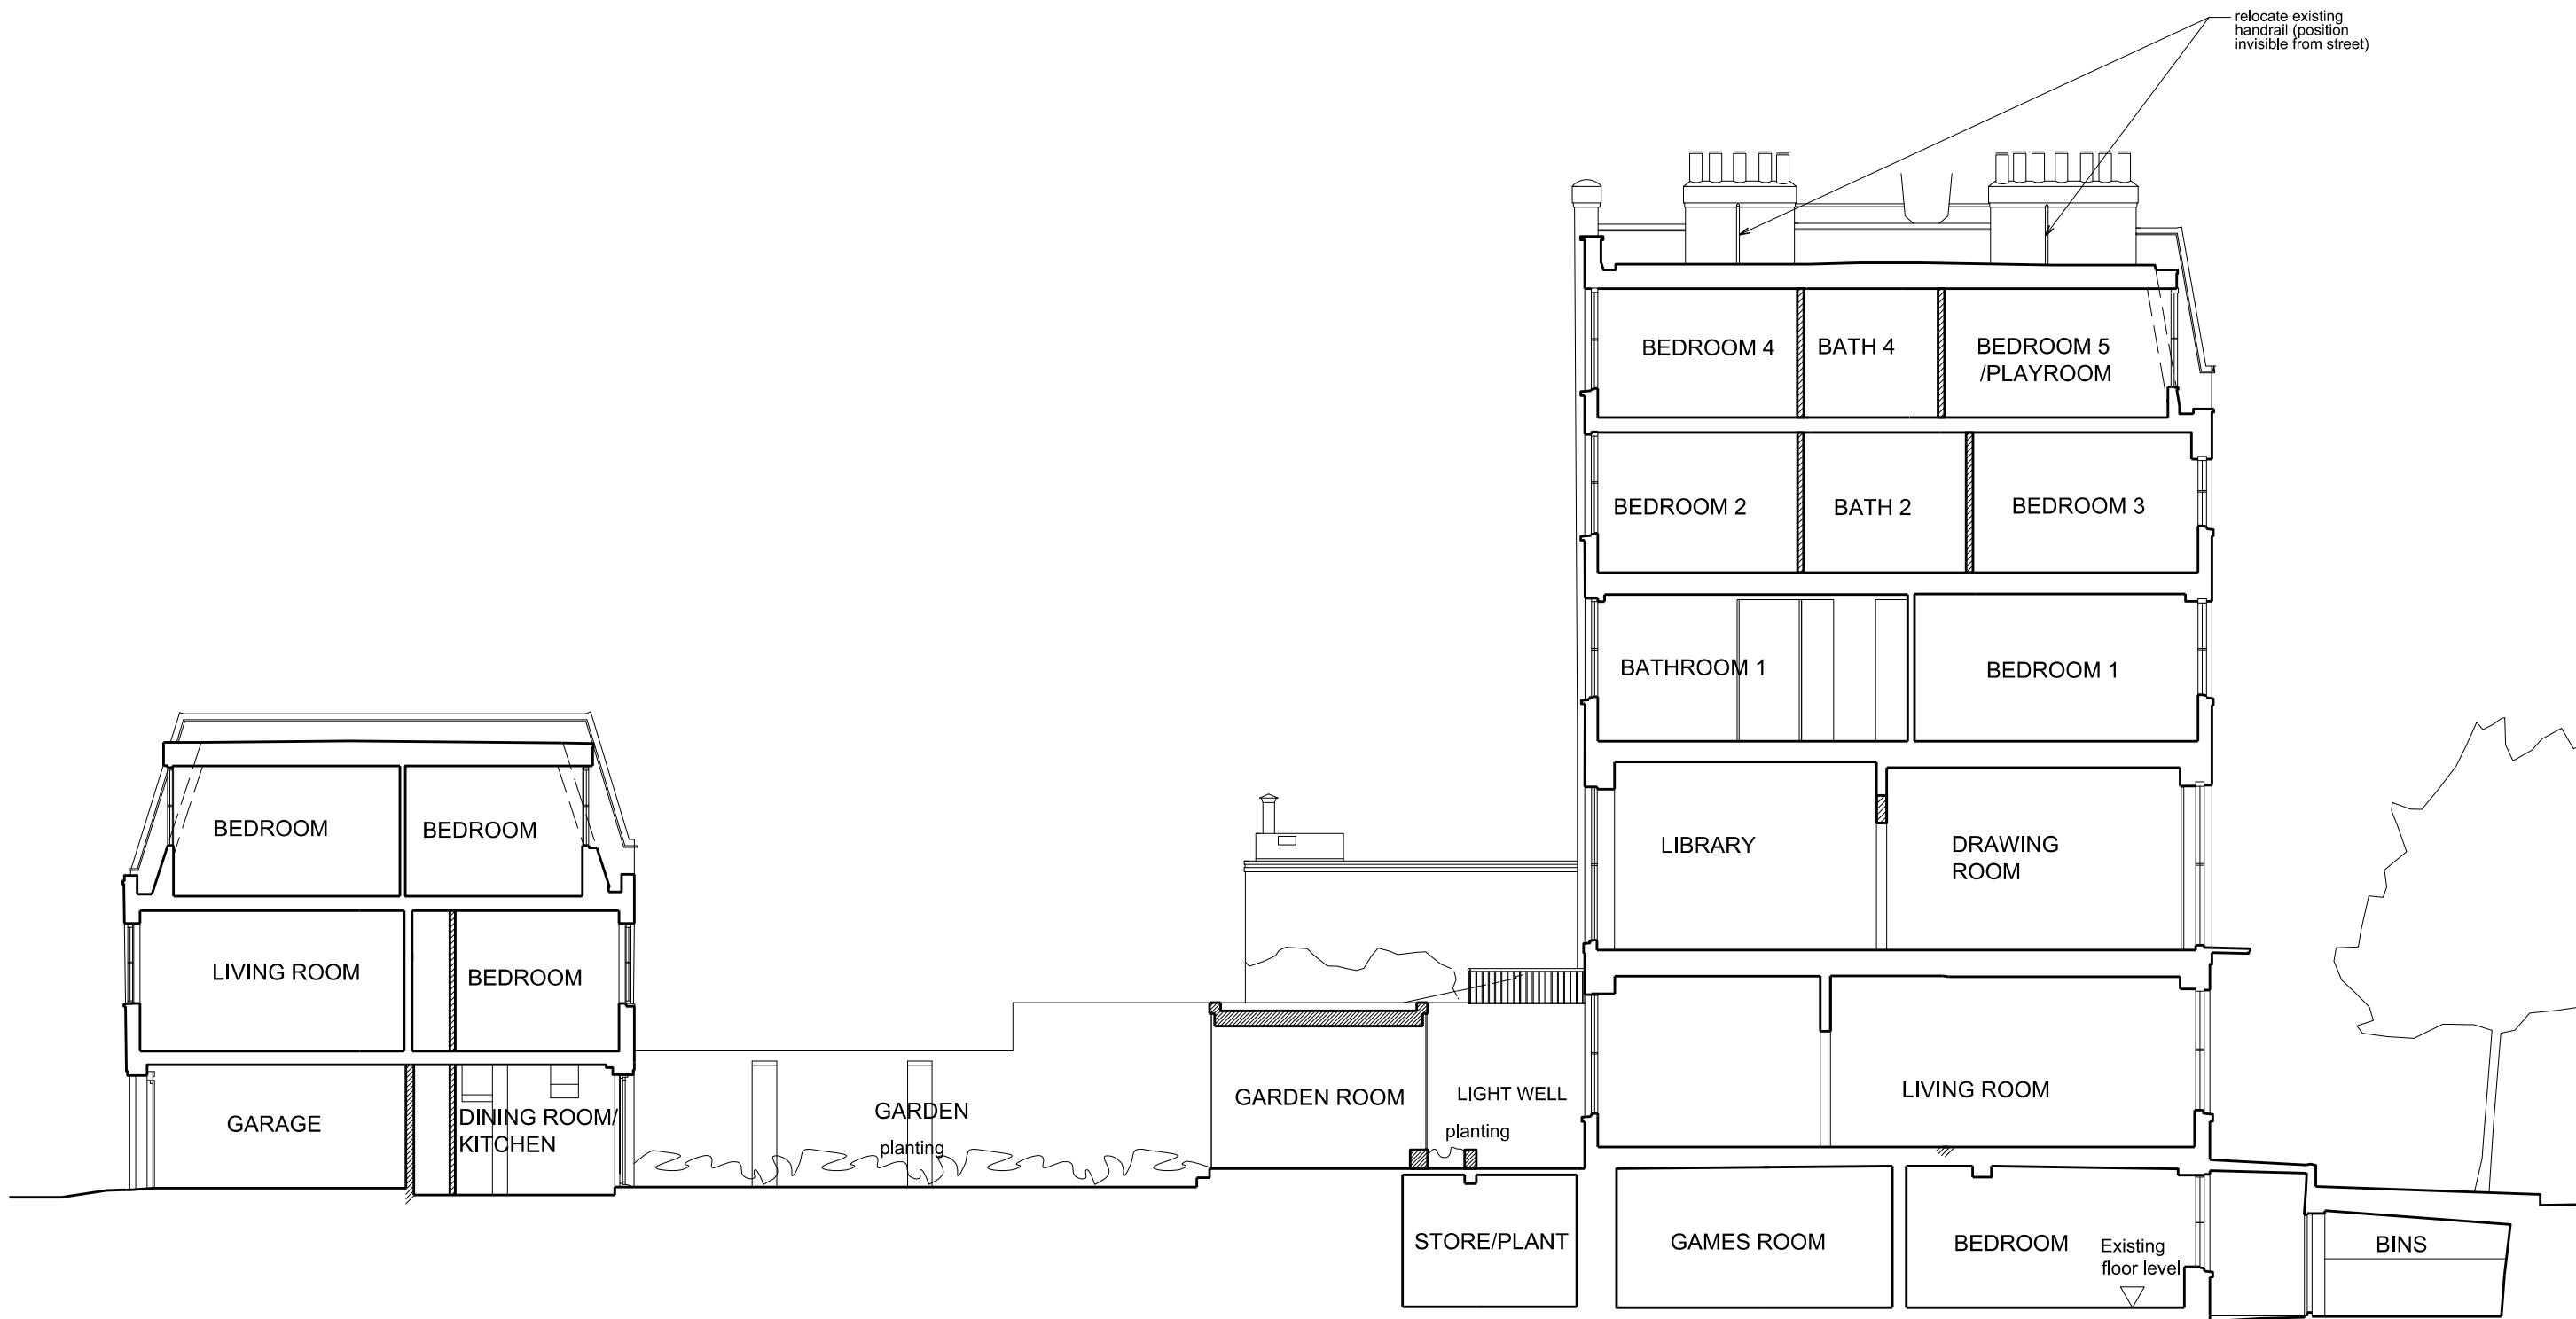

PROPOSED SECTION A

Project JOHN STREET	Job No 088	Drg No 88.300	Rev P1
Title PROPOSED SECTION A	Scale 1:125	Date 22.05.20	Sheet A3
Client JB	Drawn hm	Check gw	