


PROPOSED
OUTBUILDING POSITION

LAND LOCATION


OS MAP

Do not scale this drawing. All drawings are to be read in conjunction with a Measured Survey. Any discrepancies between these documents shall be brought to the attention of the architect. Drawings as instruments of service remain the property of architect and are protected under common law copyright provisions.

Rev
0

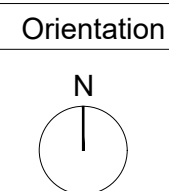

Scale Bar

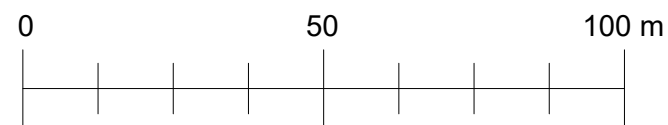

Antonio
Romeo
Architect

Project title: Certificate of Lawful Development for the construction of an outbuilding at 7 Hilltop Rd, NW6 2QA

Drawing title: LAND LOCATION

Client:

Scale: 1:1250 at A3

Dwg no: CLD_039_01

Date: 05/2020