



GLAZED UPPER DOOR PANELS  
AT 5 ALBERT TERRACE

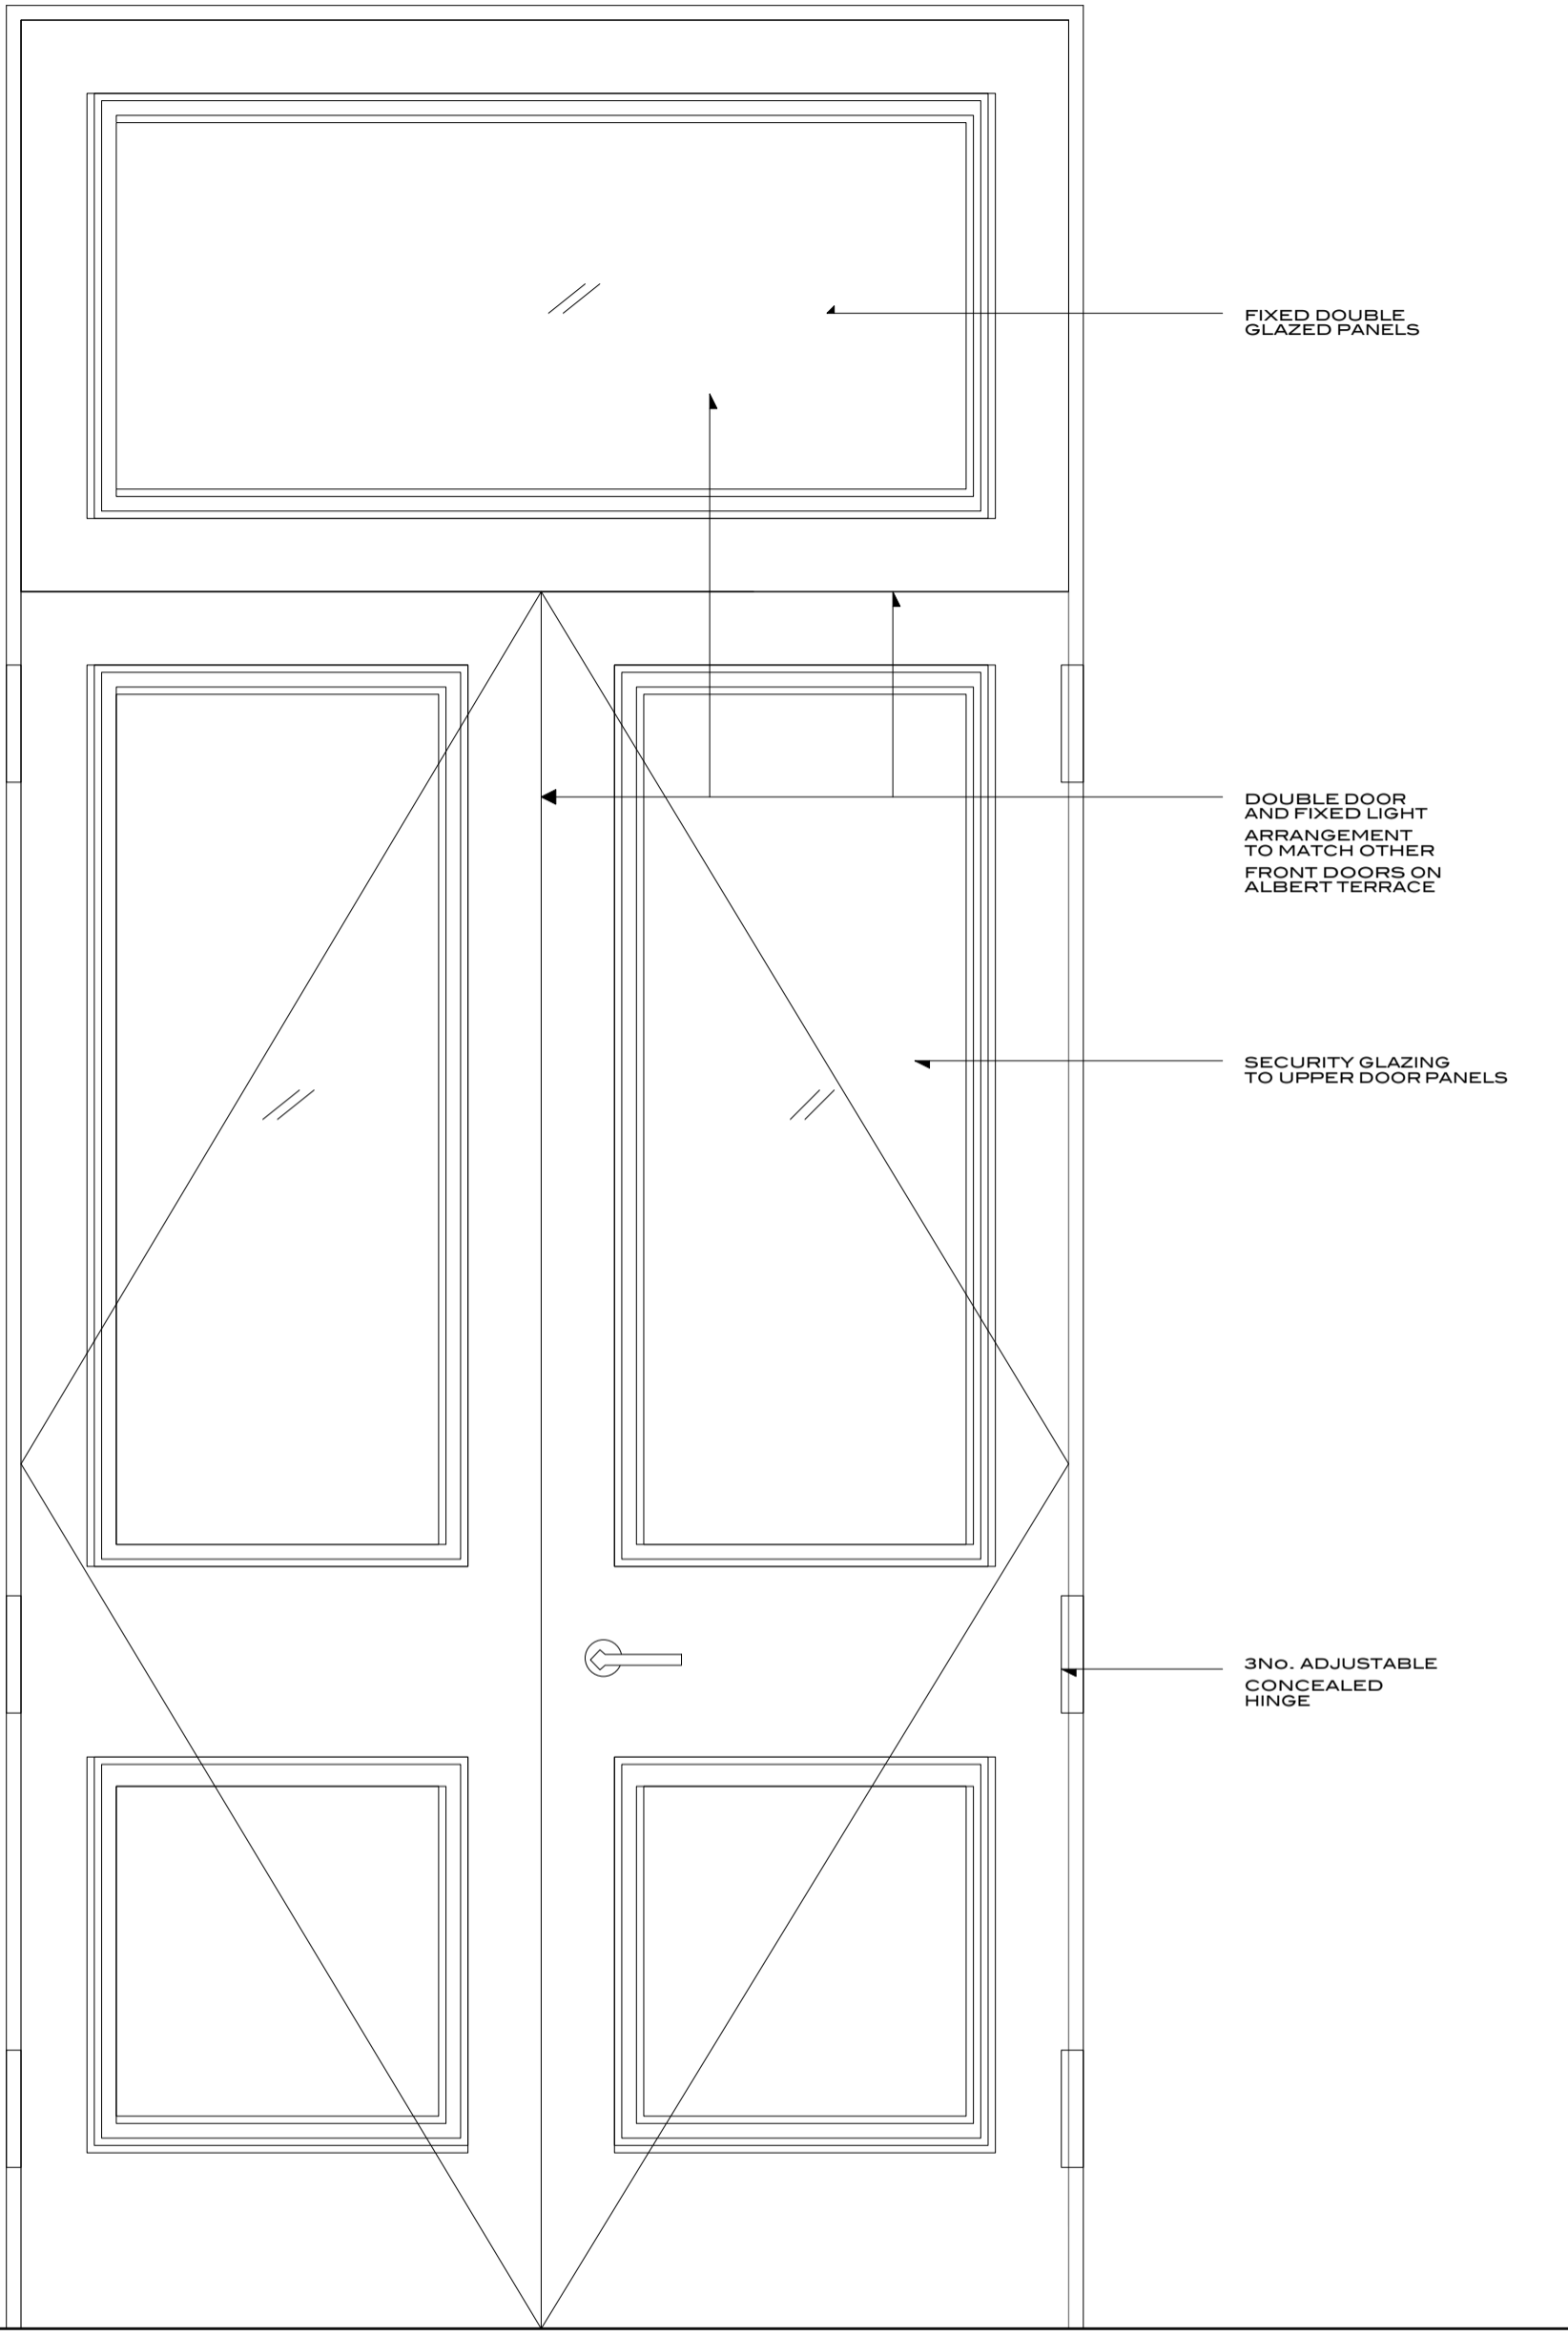

ELEVATION

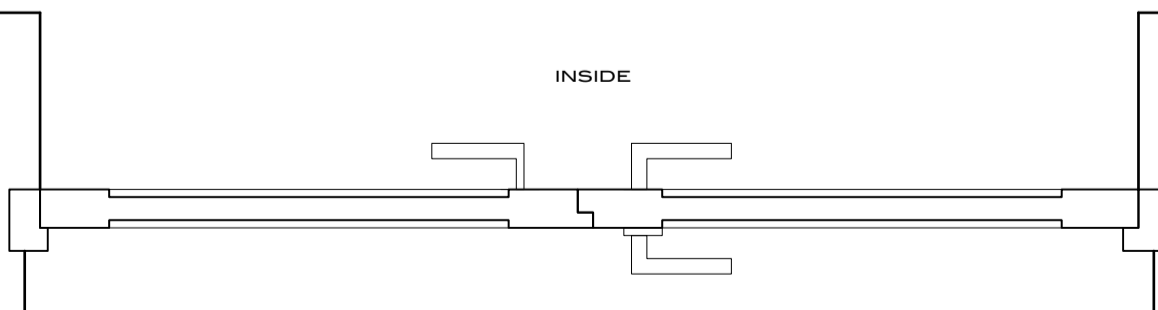

PLAN

OUTSIDE

REVISIONS		NOTES	HUMPHREY KELSEY   ARCHITECTURE 4 PRIMROSE HILL STUDIOS FITZROY ROAD LONDON NW1 8TR +44 (0)20 483 4746	
A	26.05.20	GLAZING TO UPPER DOOR PANELS	<b>6 ALBERT TERRACE</b>	
			FRONT DOOR	
			RAISED GROUND FLOOR	
			FRONT ELEVATION	
			1:10	
			FOR PLANNING	DRG.01/1   A

DO NOT SCALE FROM THIS DRAWING. ALL DIMENSIONS TO BE VERIFIED ON SITE. COPYRIGHT