



SIDE ELEVATION (TYPICAL)

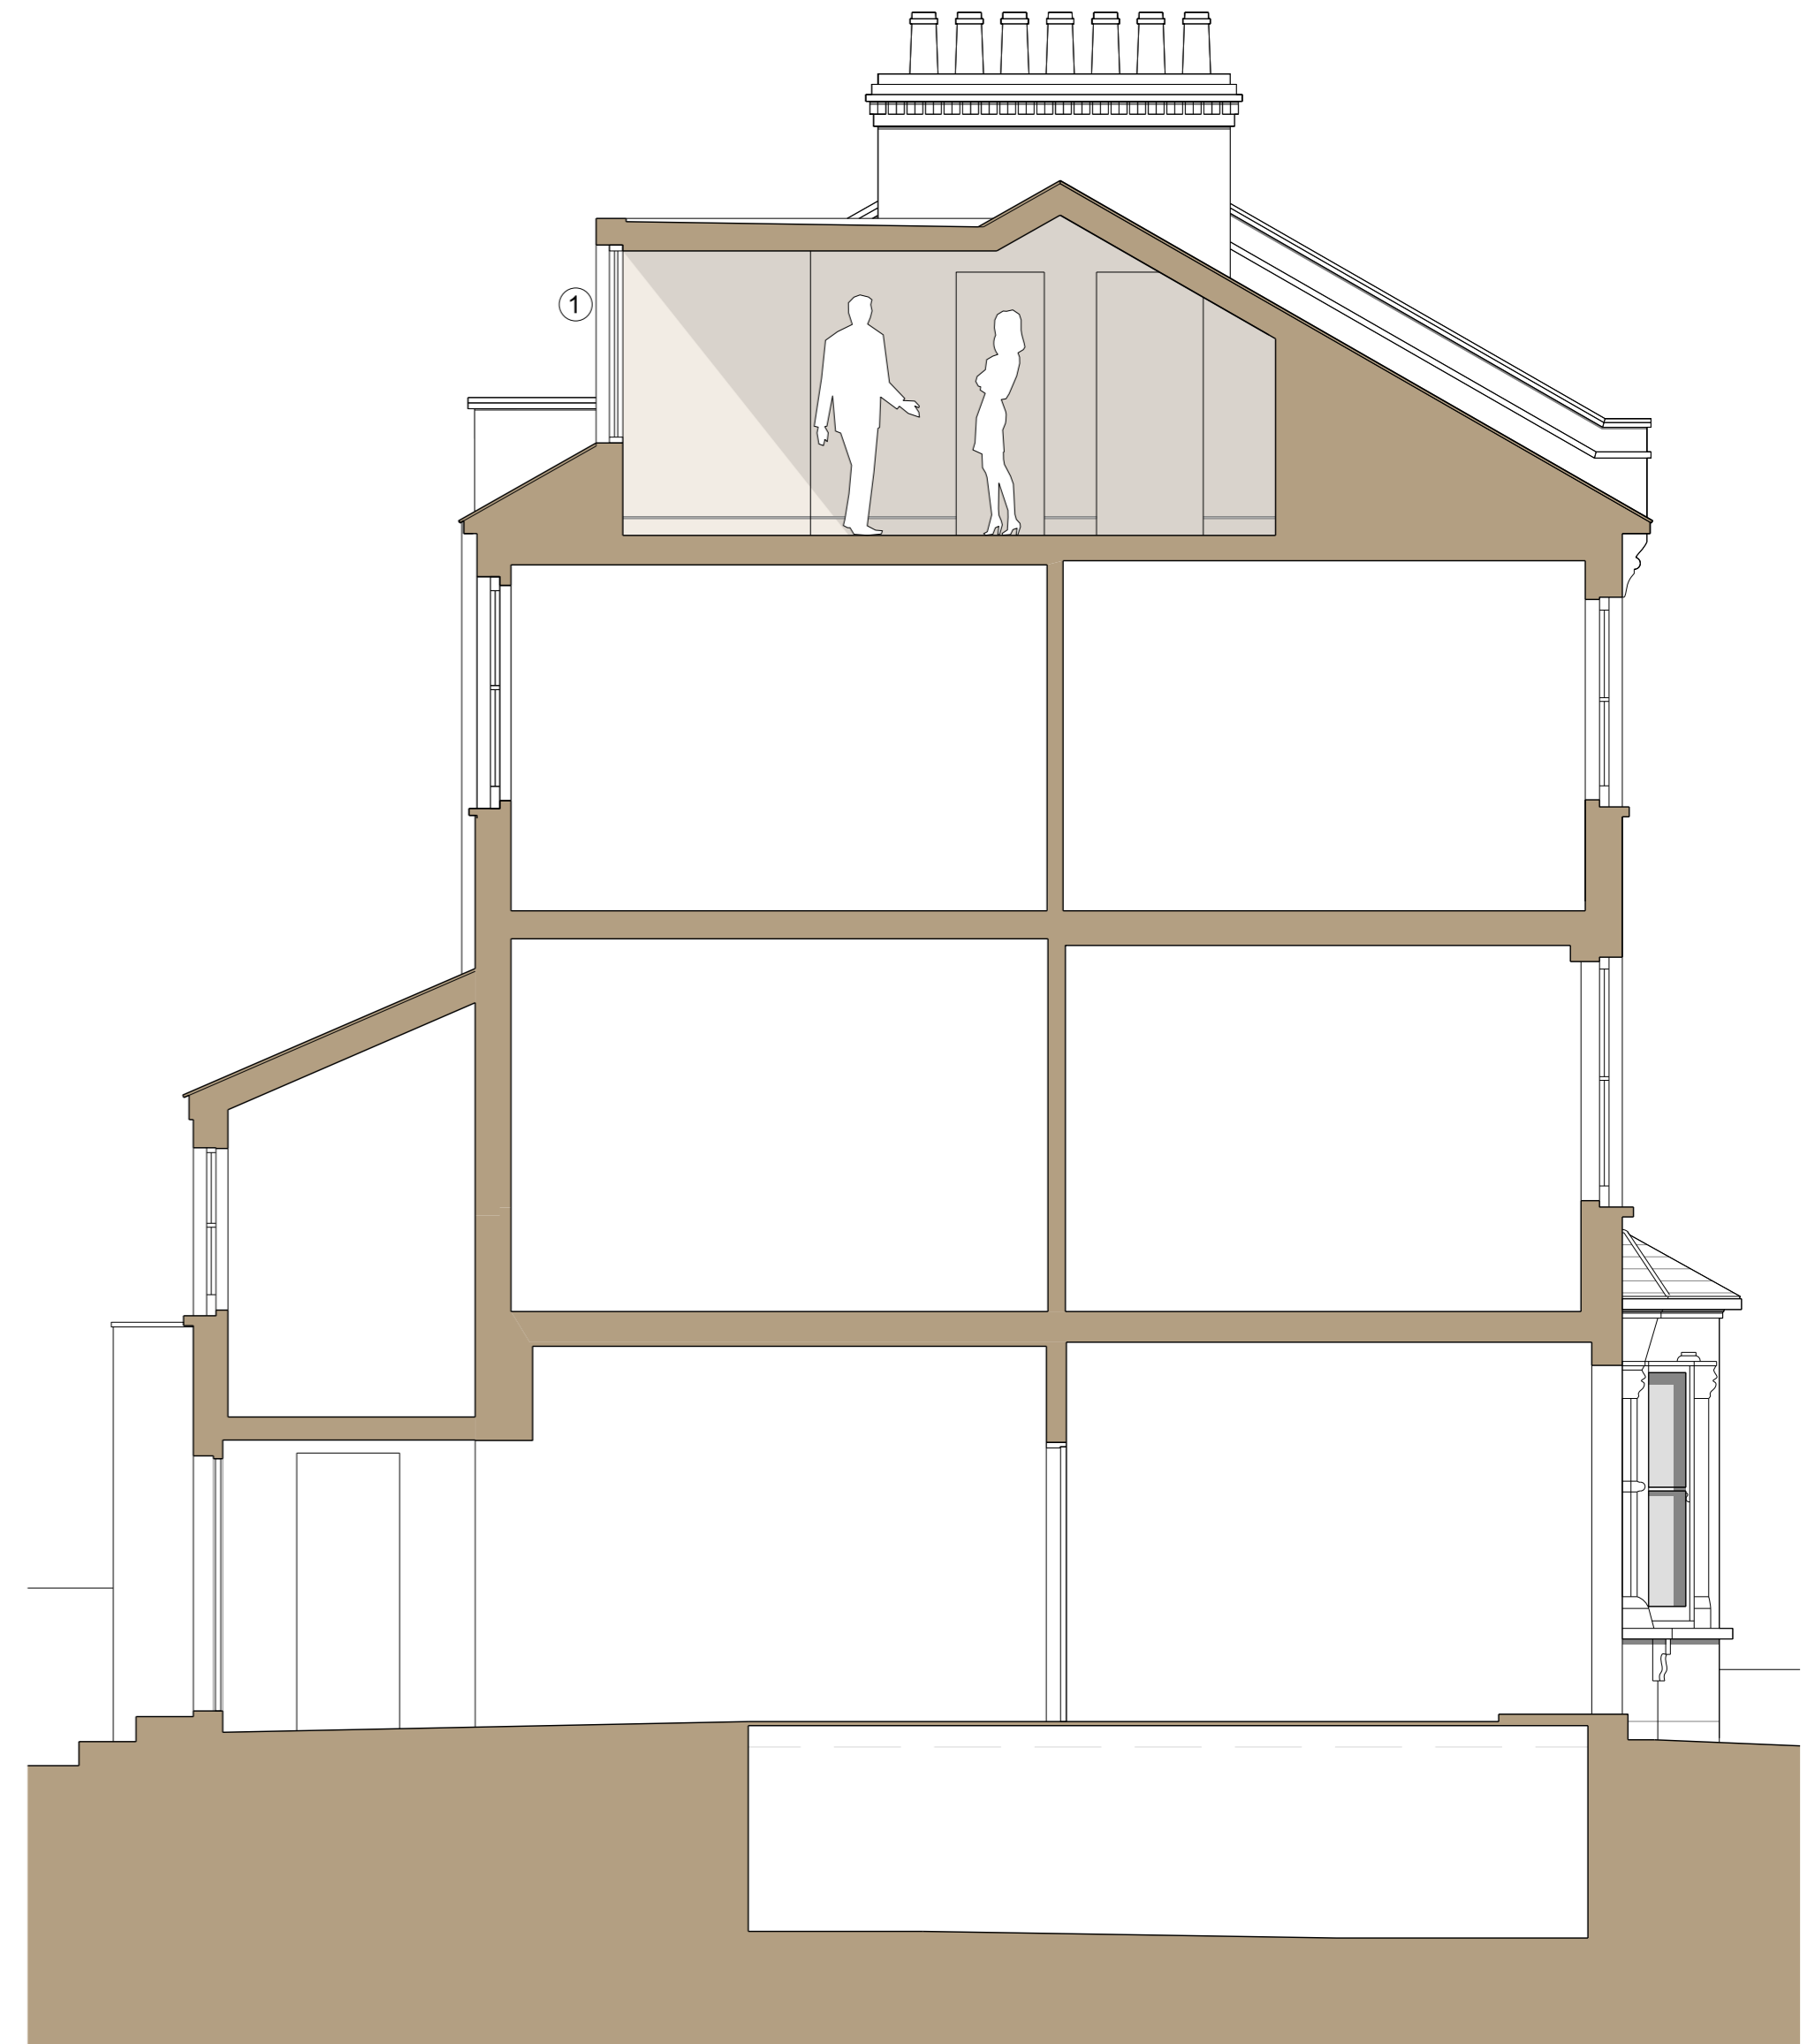

SECTION (TYPICAL)

Elevational Materials:

- ① Double Glazed Window with Powder Coated Aluminium Frame
- ② New Dormer Window to have a Lead Finished 'Flat' Roof and Side Cheeks / Window Surround Clad in Flush Grey Zinc Panels

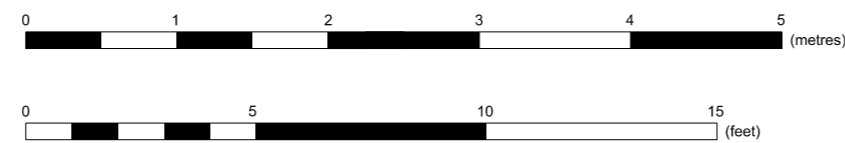

REV ~ - Lawful Development Submission - May 2020

<p><b>BLOCK<sup>3</sup> ARCHITECTS</b></p> <p>HOLLY COTTAGE, BAVENEY WOOD, NR KIDDERMINSTER, DY14 8JB</p> <p>T +44 (0)1299 841111    E info@b3a.co.uk    W www.b3a.co.uk</p>	<p>TITLE: O.R.L. 17 Oakford Road, Kentish Town, London Dormer Window Side Elevation and Section - Proposed</p>	
	<p>DRG. NO: L (-) 005</p> <p>DATE: May 2020</p>	<p>SCALE: 1:50 @ A2</p> <p>REV: ~</p>