


Disclaimer

1. All dimensions must be checked on site and discrepancies verified with the Architect.
3. Unless shown otherwise all dimensions are to structural surfaces and are in mm.
4. Any discrepancies between the Engineer's and Architect's drawings must be verified with the Architect.
5. This drawing is only for the status shown below and should not be used for any other purpose.
6. To be read with all Contract Documents.

General Notes

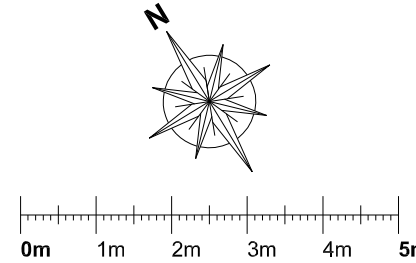


Rev.	Date	Description

IDEA ARCHITECTS
LONDON
235 Blackstock Road, London N5 2LL

ISSUED FOR PLANNING



Project	Project No.	
24 Ferncroft Avenue	2002	
London NW3 7PH		
Client		
Mrs Rusul T M Al-Magsoosi		
Date	25/05/2020	Revision
Scale / Format	1:100 / A3	-
CAD Ref	Drawn	Approved
Drawing Name	Drawing No.	
Demolition	D(02)_100	
Ground Floor Plan		

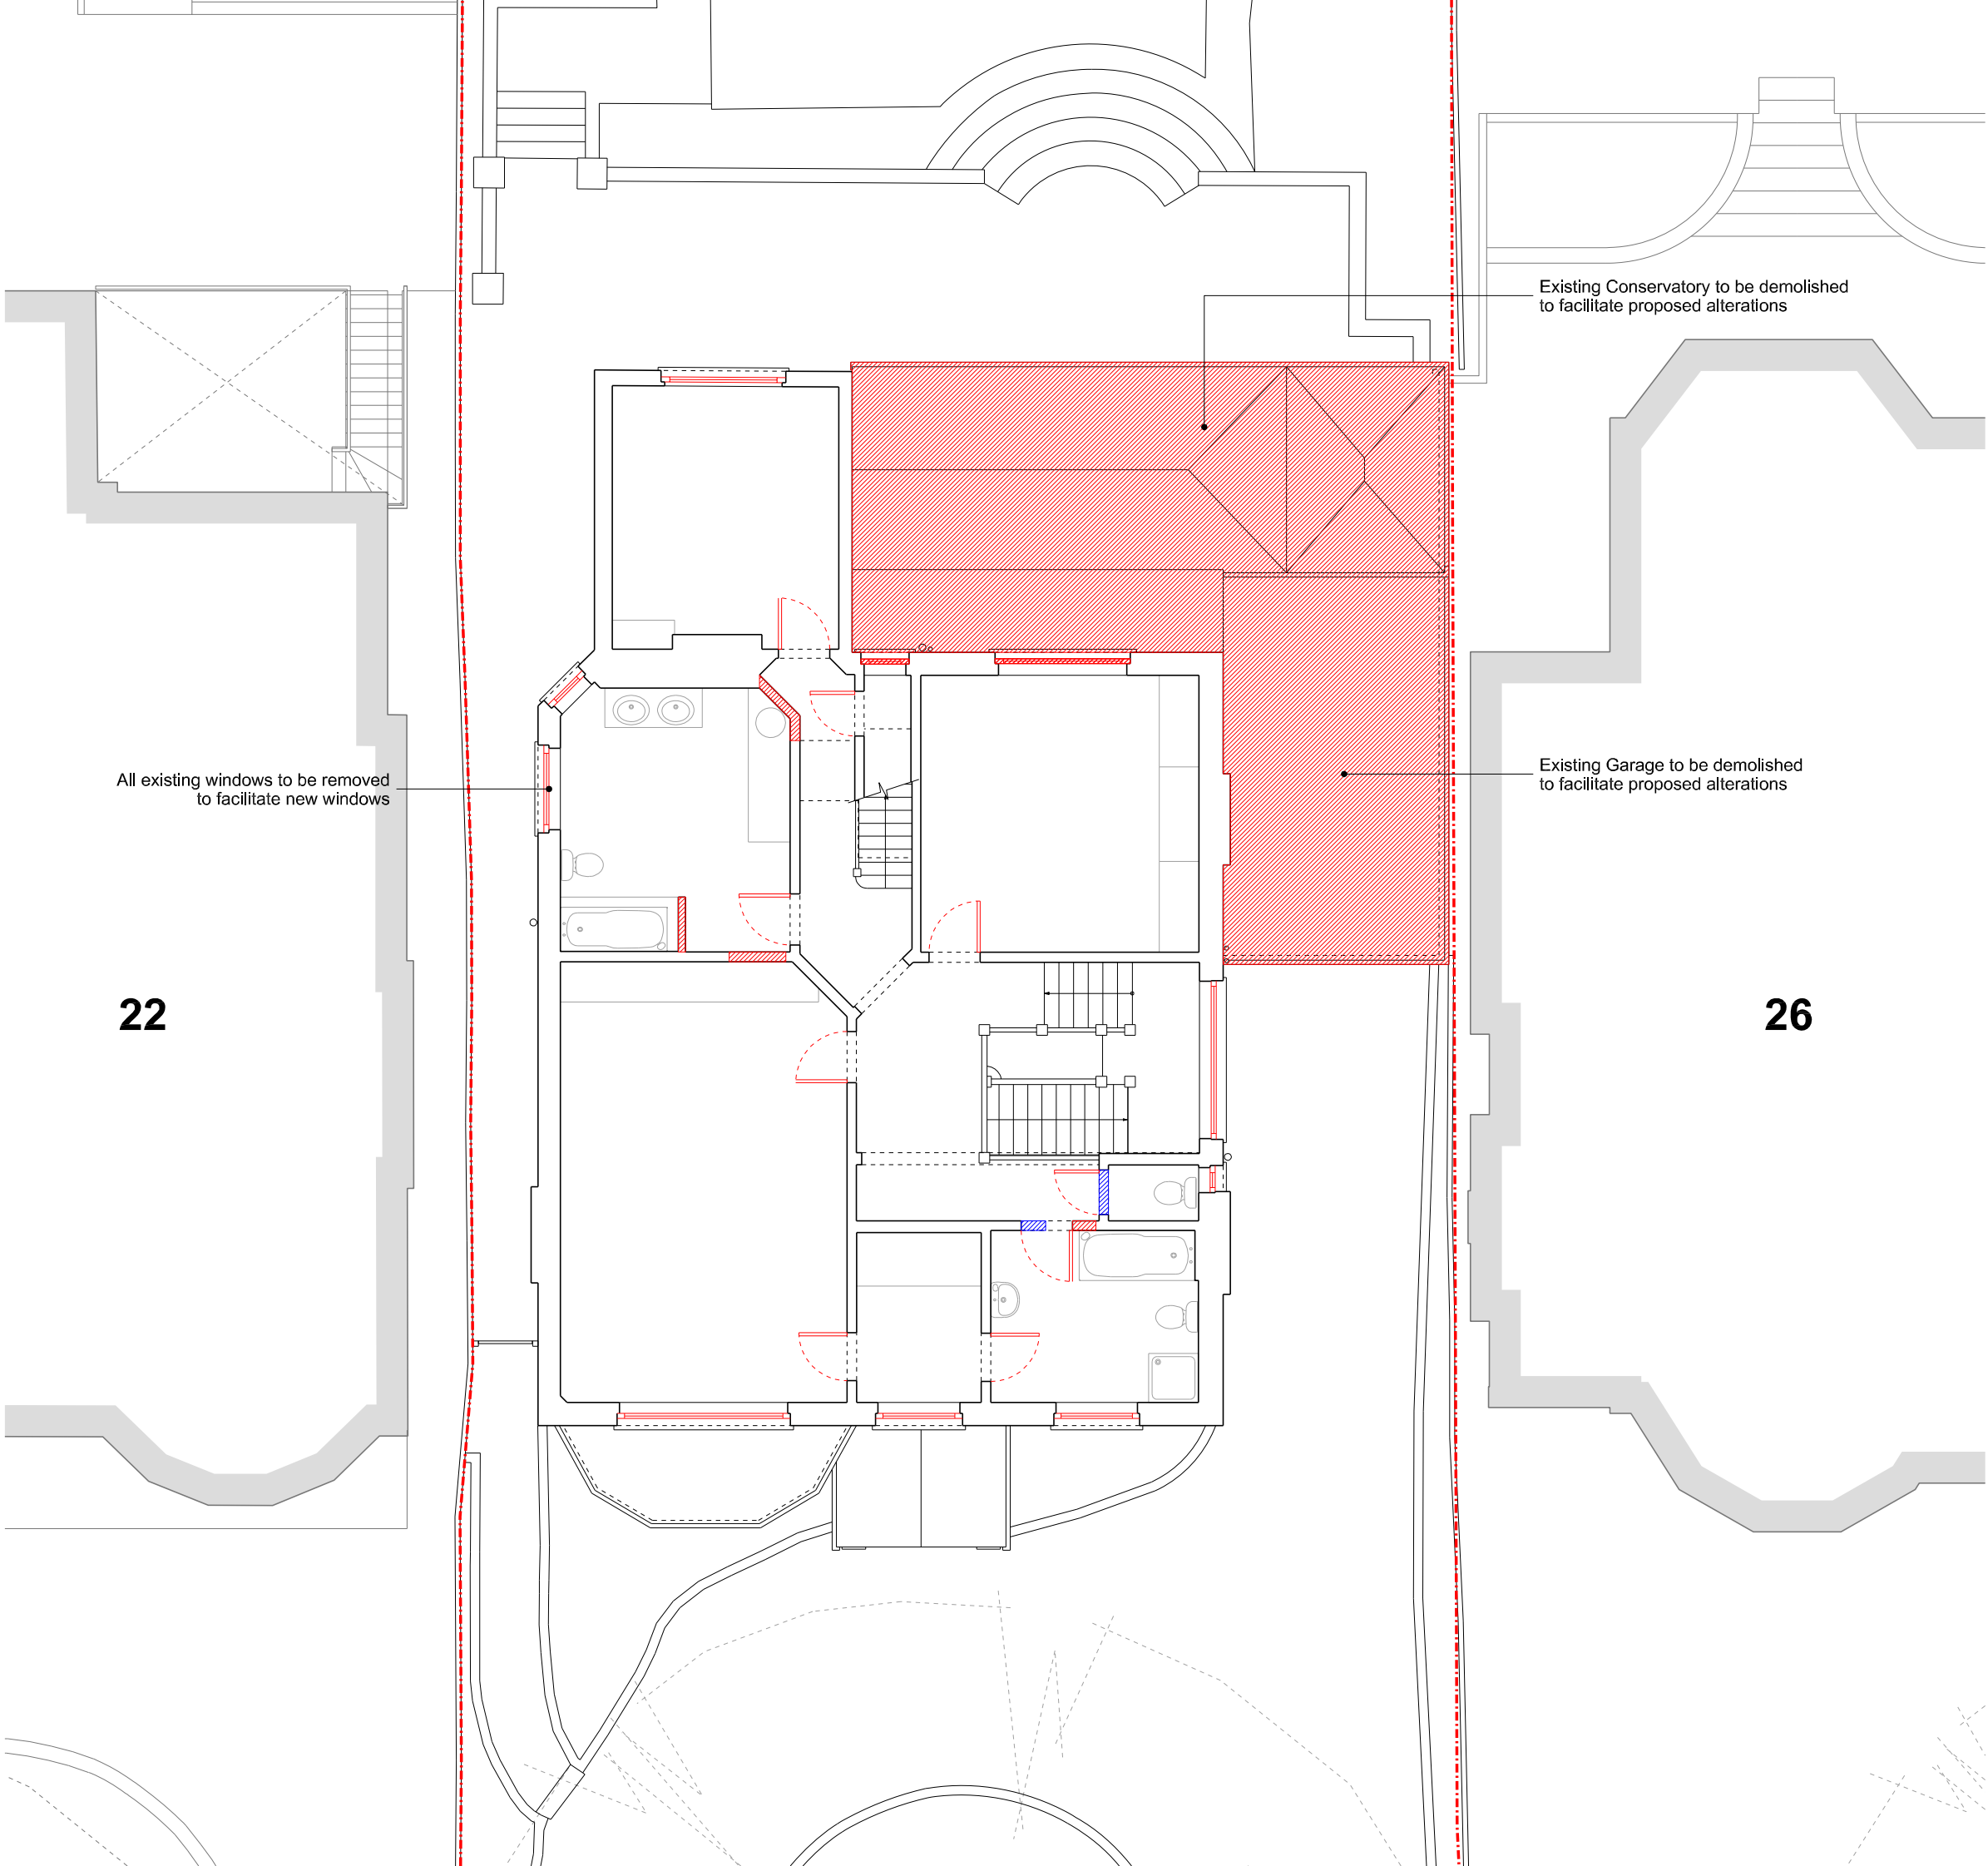

Disclaimer

- 1. All dimensions must be checked on site and discrepancies verified with the Architect.
- 3. Unless shown otherwise all dimensions are to structural surfaces and are in mm.
- 4. Any discrepancies between the Engineer's and Architect's drawings must be verified with the Architect.
- 5. This drawing is only for the status shown below and should not be used for any other purpose.
- 6. To be read with all Contract Documents.

General Notes

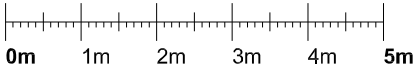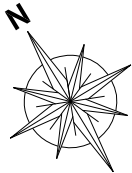


IDEA ARCHITECTS

LONDON

235 Blackstock Road, London N5 2LL

ISSUED FOR PLANNING


Project	Project No.	
24 Ferncroft Avenue		2002
London NW3 7PH		
Client		
Mrs Rusul T M Al-Magsoosi		
Date	25/05/2020	Revision
Scale / Format	1:100 / A3	-
CAD Ref	Drawn	Approved
Drawing Name		Drawing No.
Demolition		D(02)_101
First Floor Plan		

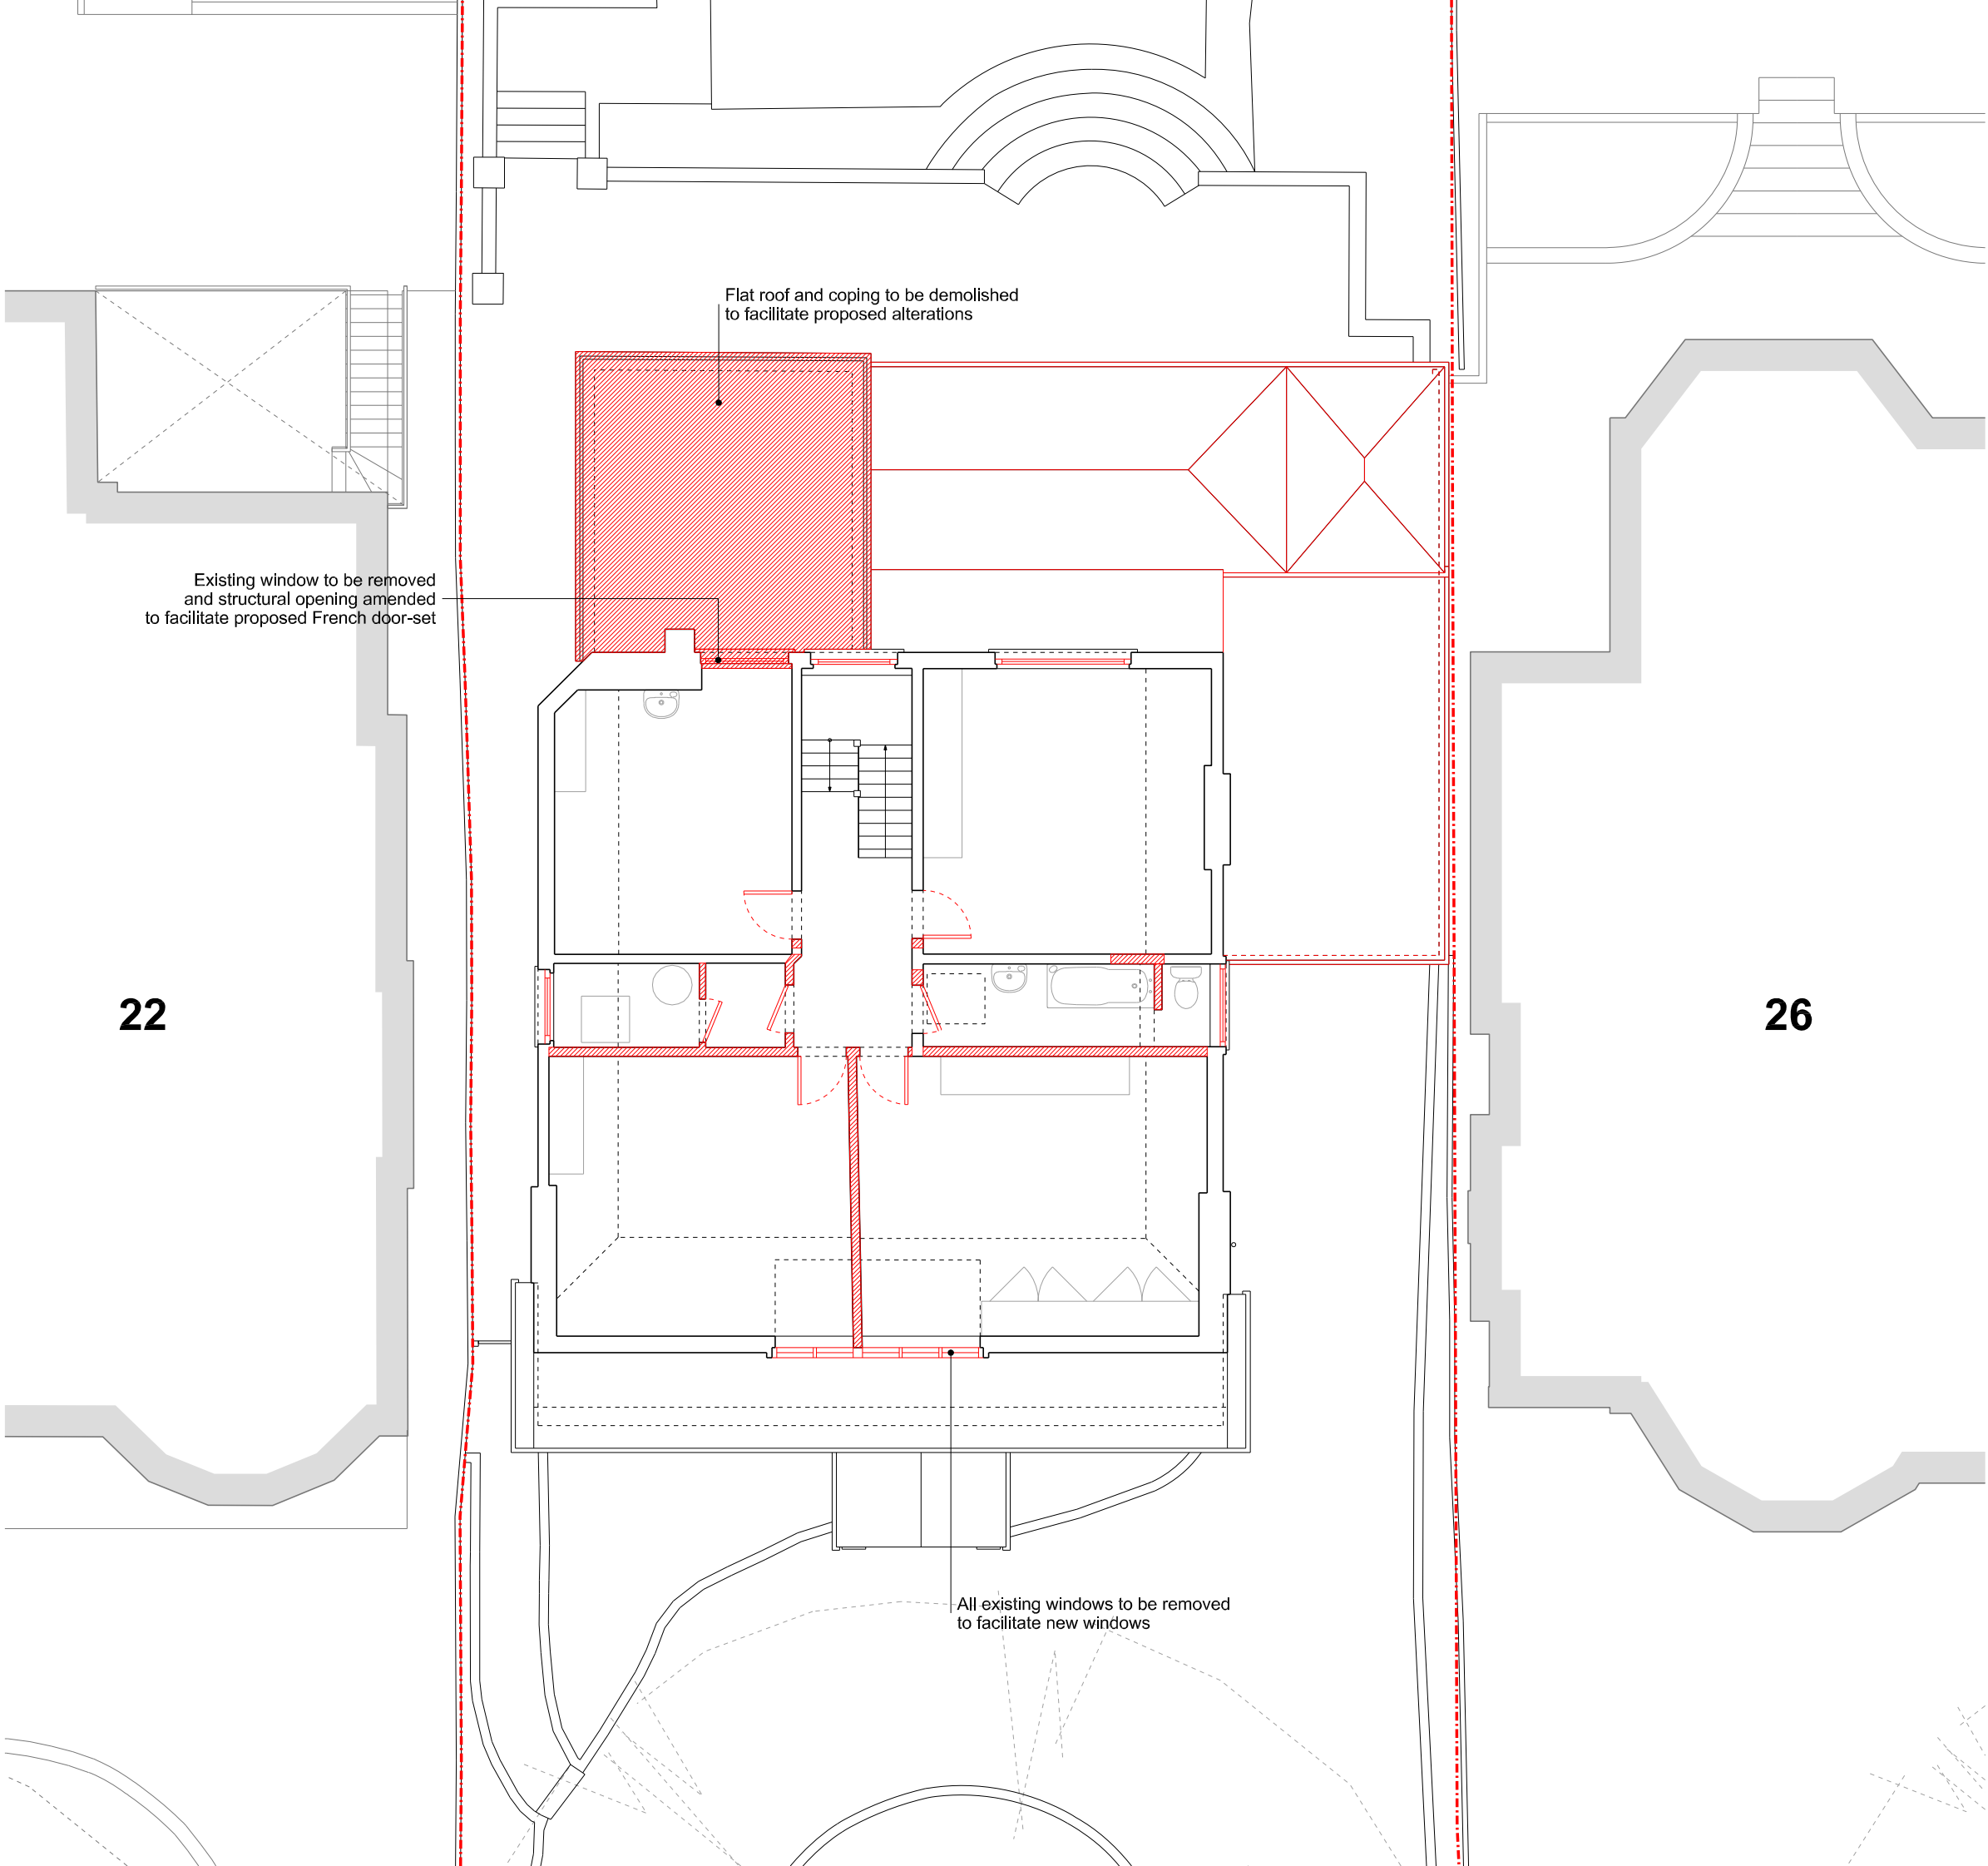

Disclaimer

1. All dimensions must be checked on site and discrepancies verified with the Architect.
3. Unless shown otherwise all dimensions are to structural surfaces and are in mm.
4. Any discrepancies between the Engineer's and Architect's drawings must be verified with the Architect.
5. This drawing is only for the status shown below and should not be used for any other purpose.
6. To be read with all Contract Documents.

General Notes

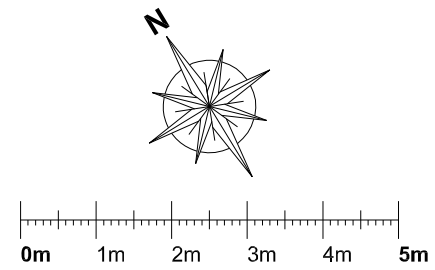

-	-	-
Rev.	Date	Description

IDEA ARCHITECTS
LONDON
235 Blackstock Road, London N5 2LL


ISSUED FOR PLANNING

Project		Project No.
24 Ferncroft Avenue London NW3 7PH		2002
Client		
Mrs Rusul T M Al-Magsoosi		
Date	25/05/2020	Revision
Scale / Format	1:100 / A3	-
CAD Ref	Drawn	Approved
Drawing Name		Drawing No.
Demolished		D(02)_102
Second Floor Plan		



1. All dimensions must be checked on site and discrepancies verified with the Architect.
3. Unless shown otherwise all dimensions are to structural surfaces and are in mm.
4. Any discrepancies between the Engineer's and Architect's drawings must be verified with the Architect.
5. This drawing is only for the status shown below and should not be used for any other purpose.
6. To be read with all Contract Documents.

General Notes

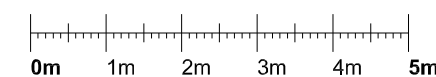

-	-	-
Rev.	Date	Description

IDEA ARCHITECTS
LONDON

235 Blackstock Road, London N5 2LL

ISSUED FOR PLANNING

Project No.	
24 Ferncroft Avenue	
London NW3 7PH	
2002	
Client	
Mrs Rusul T M Al-Magsoosi	
Date	25/05/2020
Revision	
Scale / Format	1:100 / A3
-	
CAD Ref	Drawn
Approved	
Drawing Name	Drawing No.
Demolition	D(02)_10
Roof Plan	



Disclaimer

1. All dimensions must be checked on site and discrepancies verified with the Architect.
3. Unless shown otherwise all dimensions are to structural surfaces and are in mm.
4. Any discrepancies between the Engineer's and Architect's drawings must be verified with the Architect.
5. This drawing is only for the status shown below and should not be used for any other purpose.
6. To be read with all Contract Documents.

General Notes




Rev.	Date	Description
-	-	-

IDEA ARCHITECTS
LONDON
235 Blackstock Road, London N5 2LL

ISSUED FOR PLANNING


Project	Project No.
24 Ferncroft Avenue London NW3 7PH	2002
Client	
Mrs Rusul T M Al-Magsoosi	
Date	Revision
25/05/2020	-
Scale / Format	
1:100 / A3	
CAD Ref	Drawn
	Approved
Drawing Name	Drawing No.
Demolition	D(04)_100
Front Southwest Elevation	

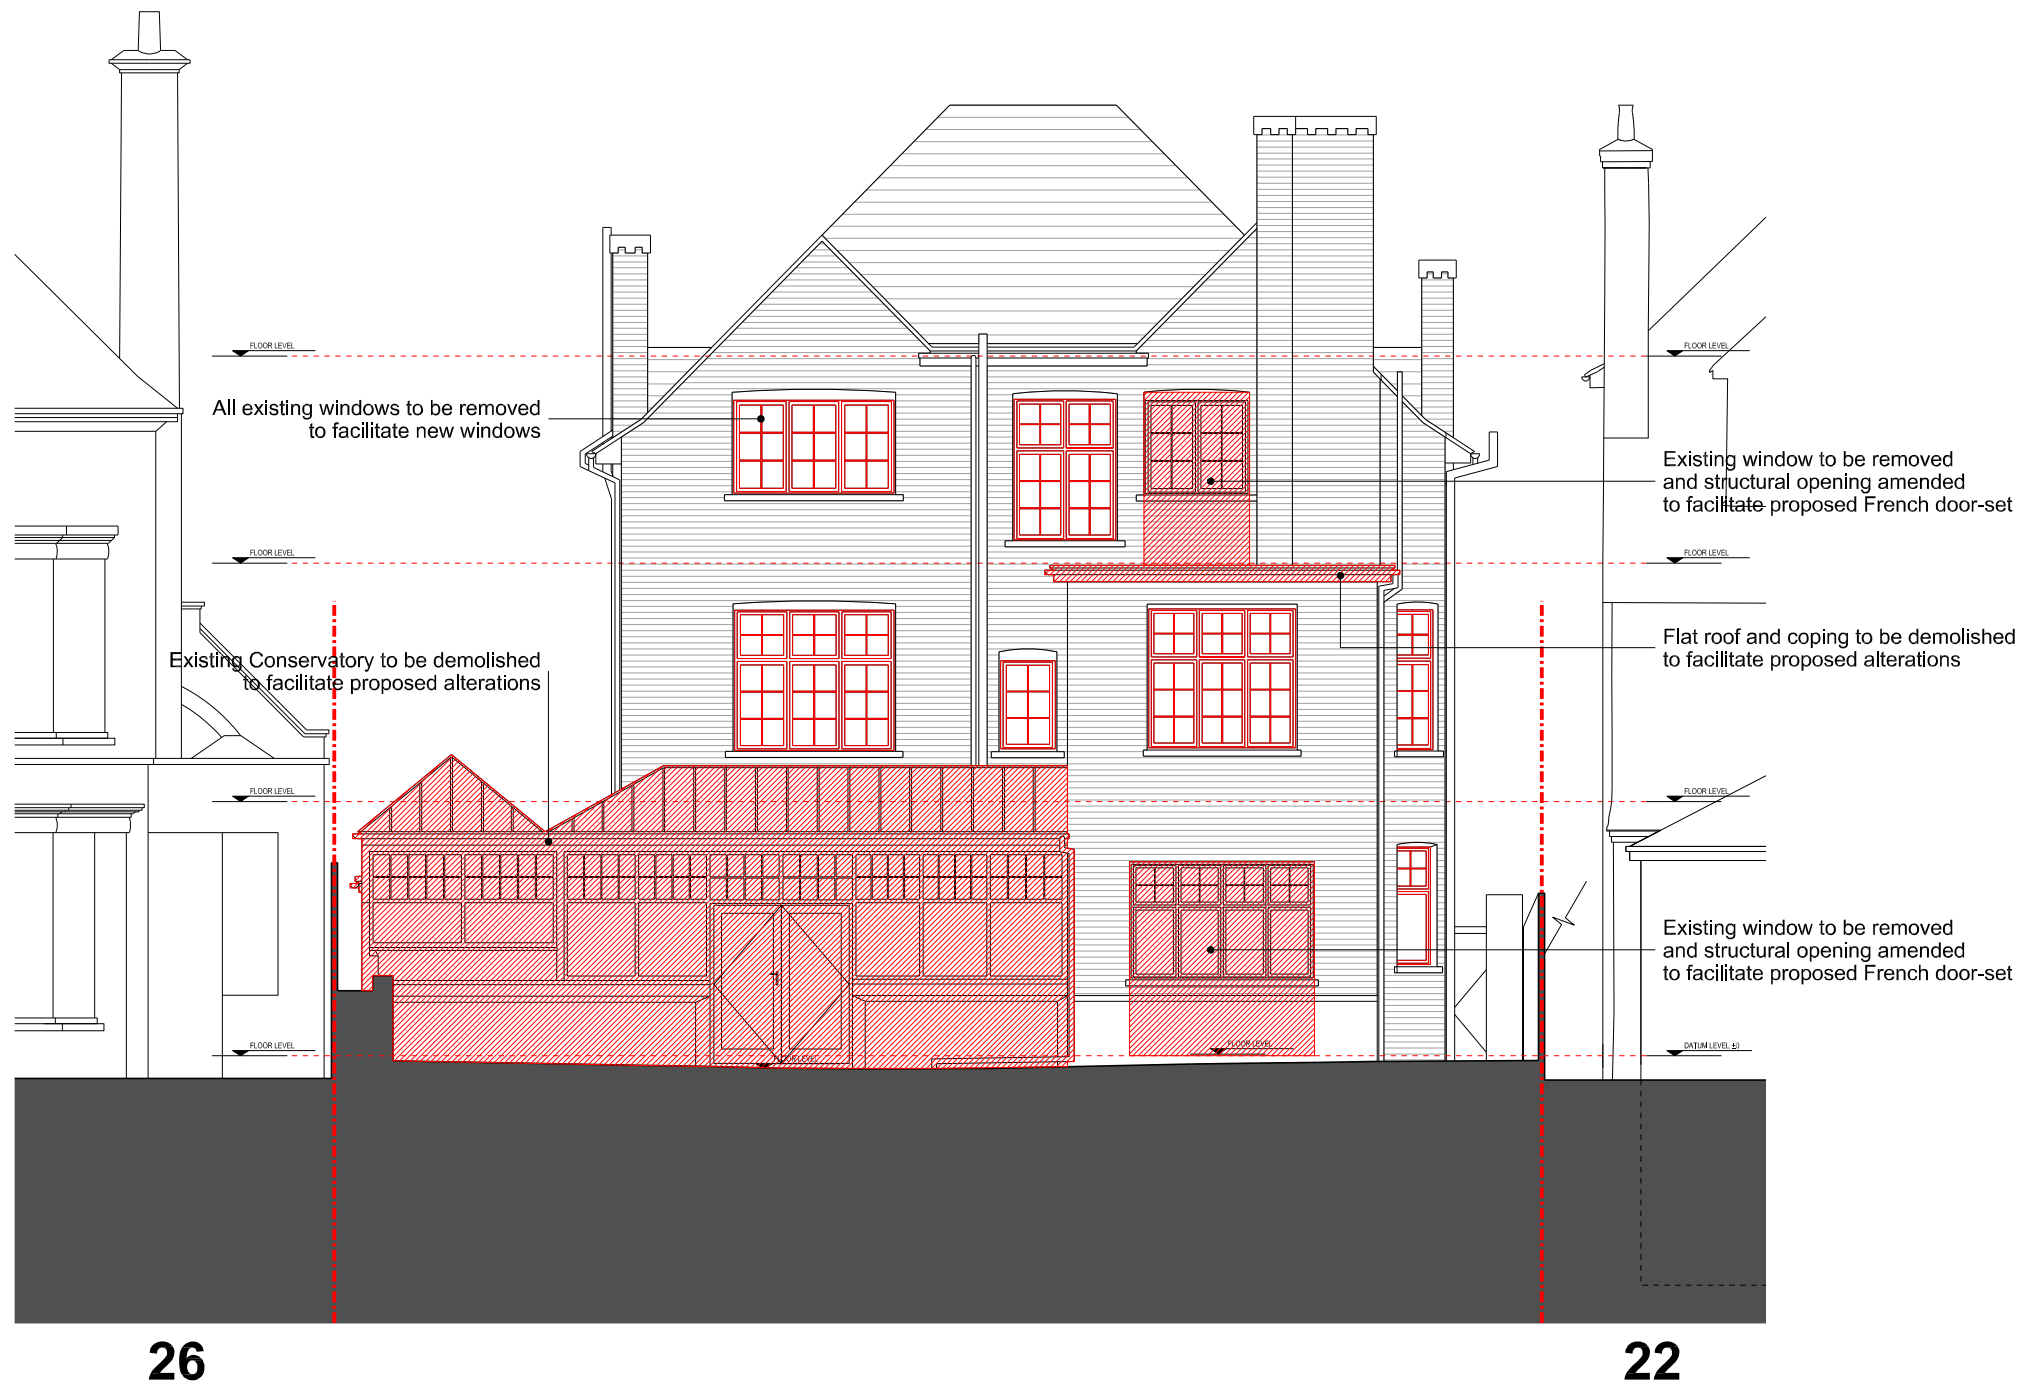

Disclaimer

1. All dimensions must be checked on site and discrepancies verified with the Architect.
3. Unless shown otherwise all dimensions are to structural surfaces and are in mm.
4. Any discrepancies between the Engineer's and Architect's drawings must be verified with the Architect.
5. This drawing is only for the status shown below and should not be used for any other purpose.
6. To be read with all Contract Documents.

General Notes

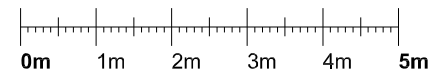

Rev.	Date	Description
-	-	-

IDEA ARCHITECTS
LONDON
235 Blackstock Road, London N5 2LL

ISSUED FOR PLANNING

Project		Project No.
24 Ferncroft Avenue London NW3 7PH		2002
Client		
Mrs Rusul T M Al-Magsoosi		
Date	25/05/2020	Revision
Scale / Format	1:100 / A3	-
CAD Ref	Drawn	Approved
Drawing Name		Drawing No.
Demolition		D(04)_101
Rear Northeast Elevation		



Flat roof to be demolished
to facilitate proposed alterations


Existing door to be removed
and blocked up

All existing windows to be removed
to facilitate new windows

Disclaimer

1. All dimensions must be checked on site and discrepancies verified with the Architect.
3. Unless shown otherwise all dimensions are to structural surfaces and are in mm.
4. Any discrepancies between the Engineer's and Architect's drawings must be verified with the Architect.
5. This drawing is only for the status shown below and should not be used for any other purpose.
6. To be read with all Contract Documents.

General Notes

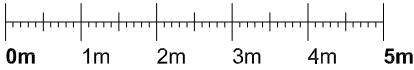


Rev.	Date	Description
------	------	-------------

IDEA ARCHITECTS LONDON

235 Blackstock Road, London N5 2LL

ISSUED FOR PLANNING

Project	Project No.	
24 Ferncroft Avenue London NW3 7PH	2002	
Client	Mrs Rusul T M Al-Magsoosi	
Date	25/05/2020	Revision
Scale / Format	1:100 / A3	-
CAD Ref	Drawn	Approved
Drawing Name	Drawing No.	
Demolition Side Northwest Elevation	D(04)_102	

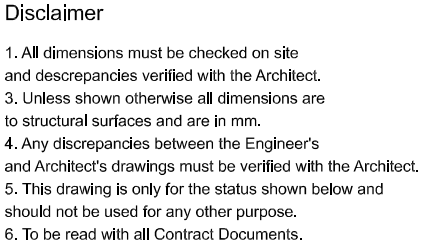

DEA ARCHITECTS
LONDON
235 Blackstock Road, London N5 2LL

Project	Project No.
24 Ferncroft Avenue London NW3 7PH	2002

Client		
Mrs Rusul T M Al-Magsoosi		
Date	25/05/2020	Revision
Scale / Format	1:100 / A3	-
CAD Ref	Drawn	Approved
Drawing Name	Drawing No.	
Demolition	D(04)_103	
Side Southeast Elevation		