
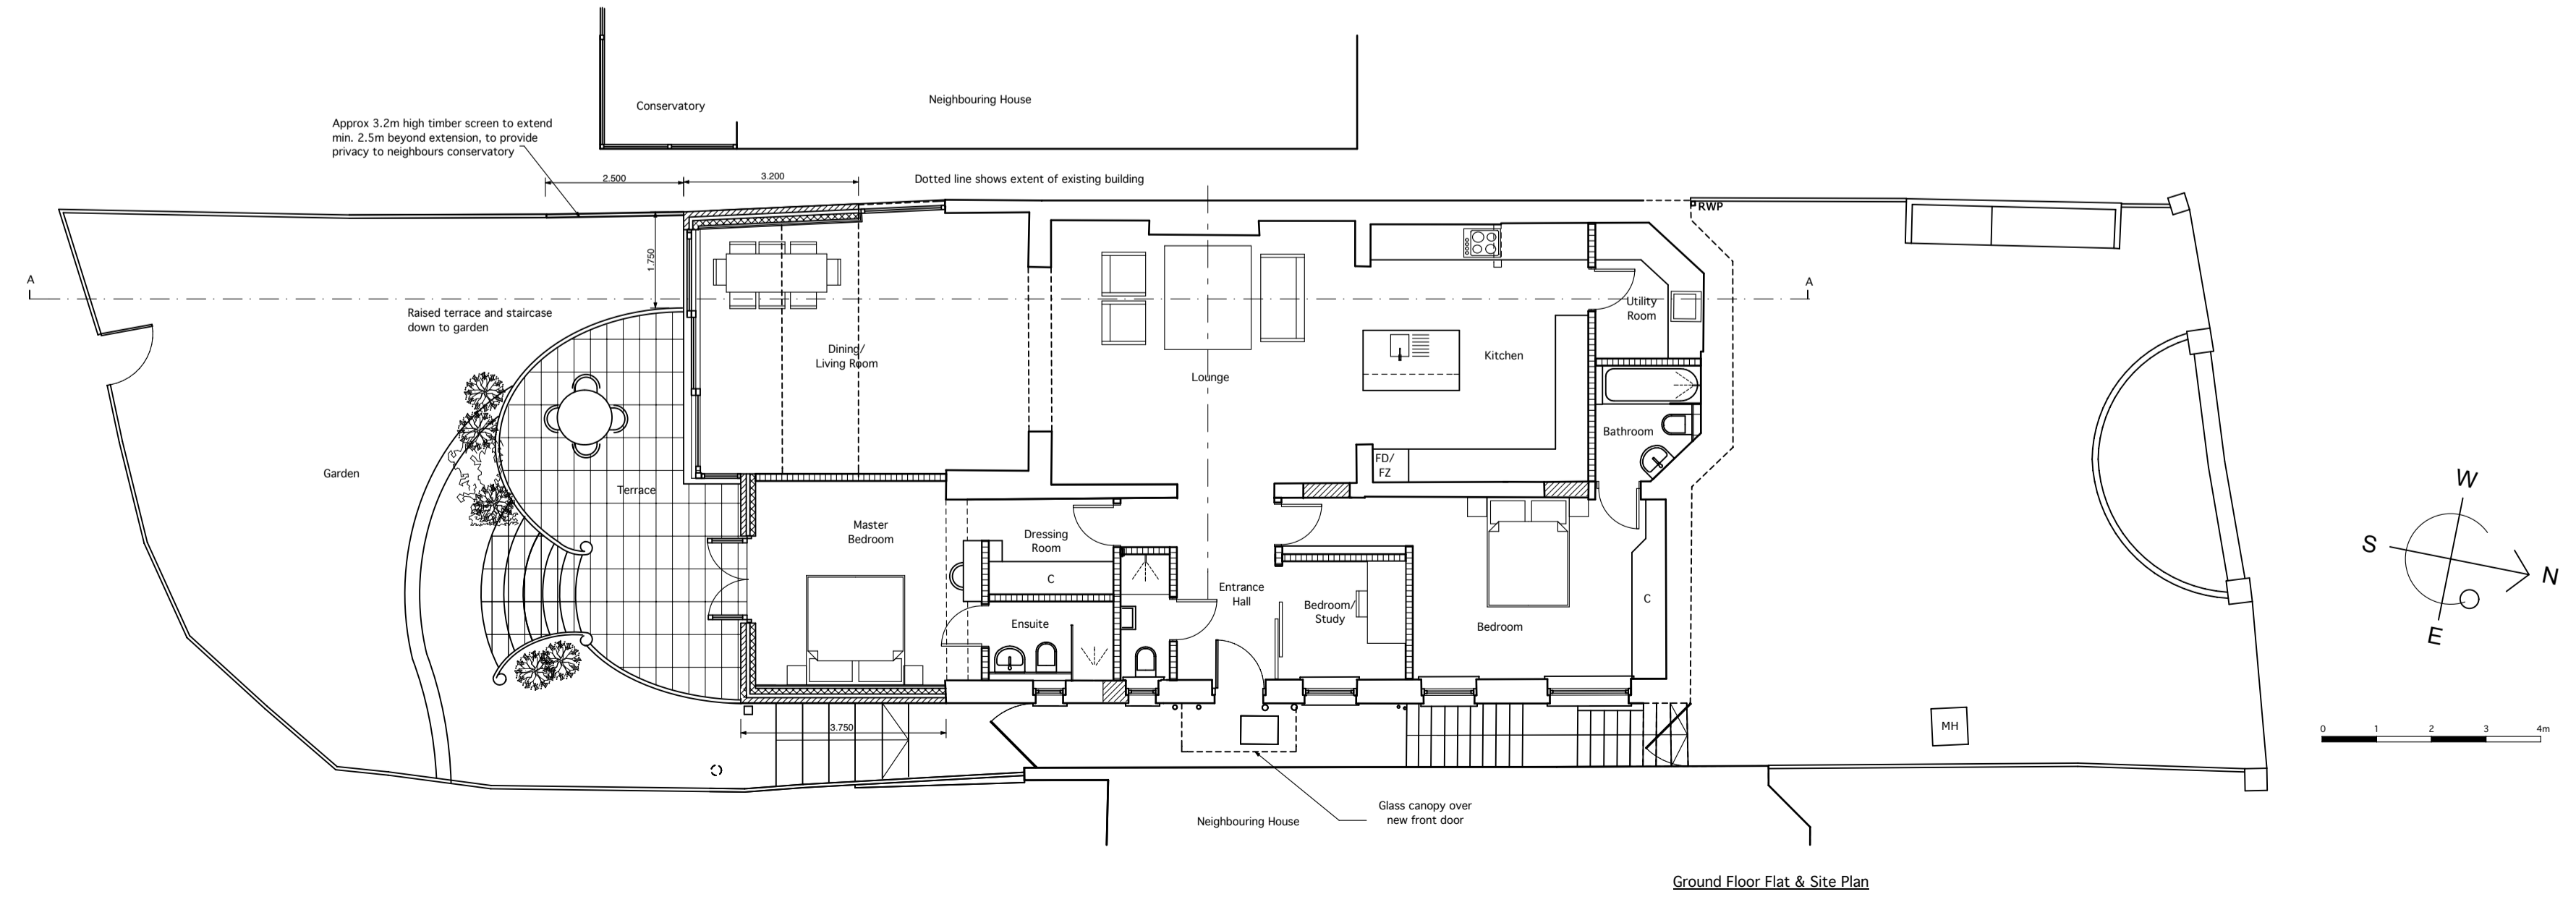
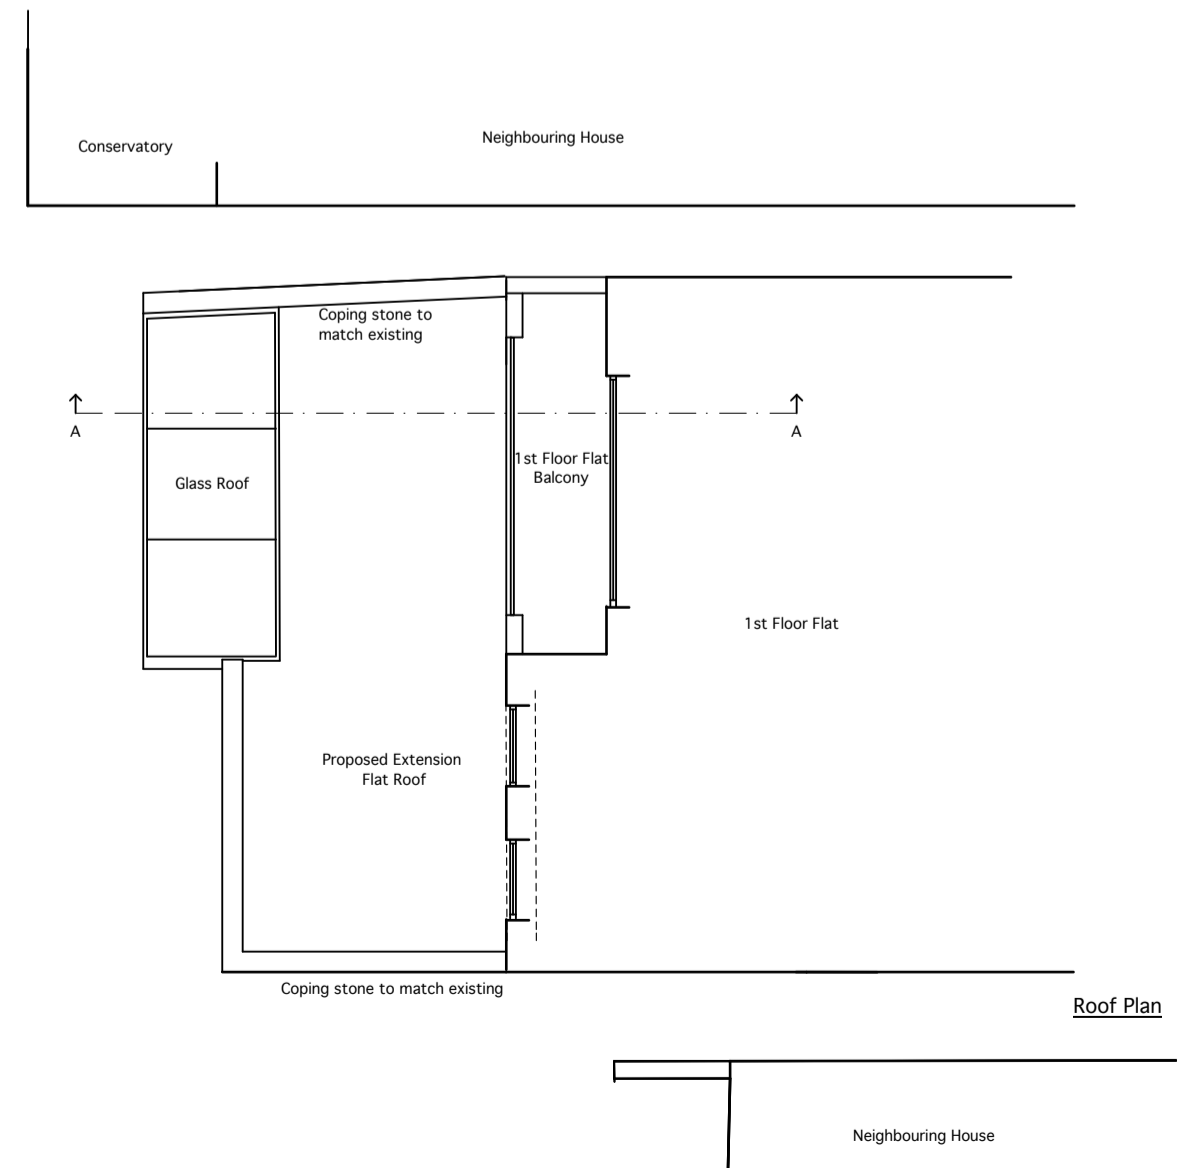
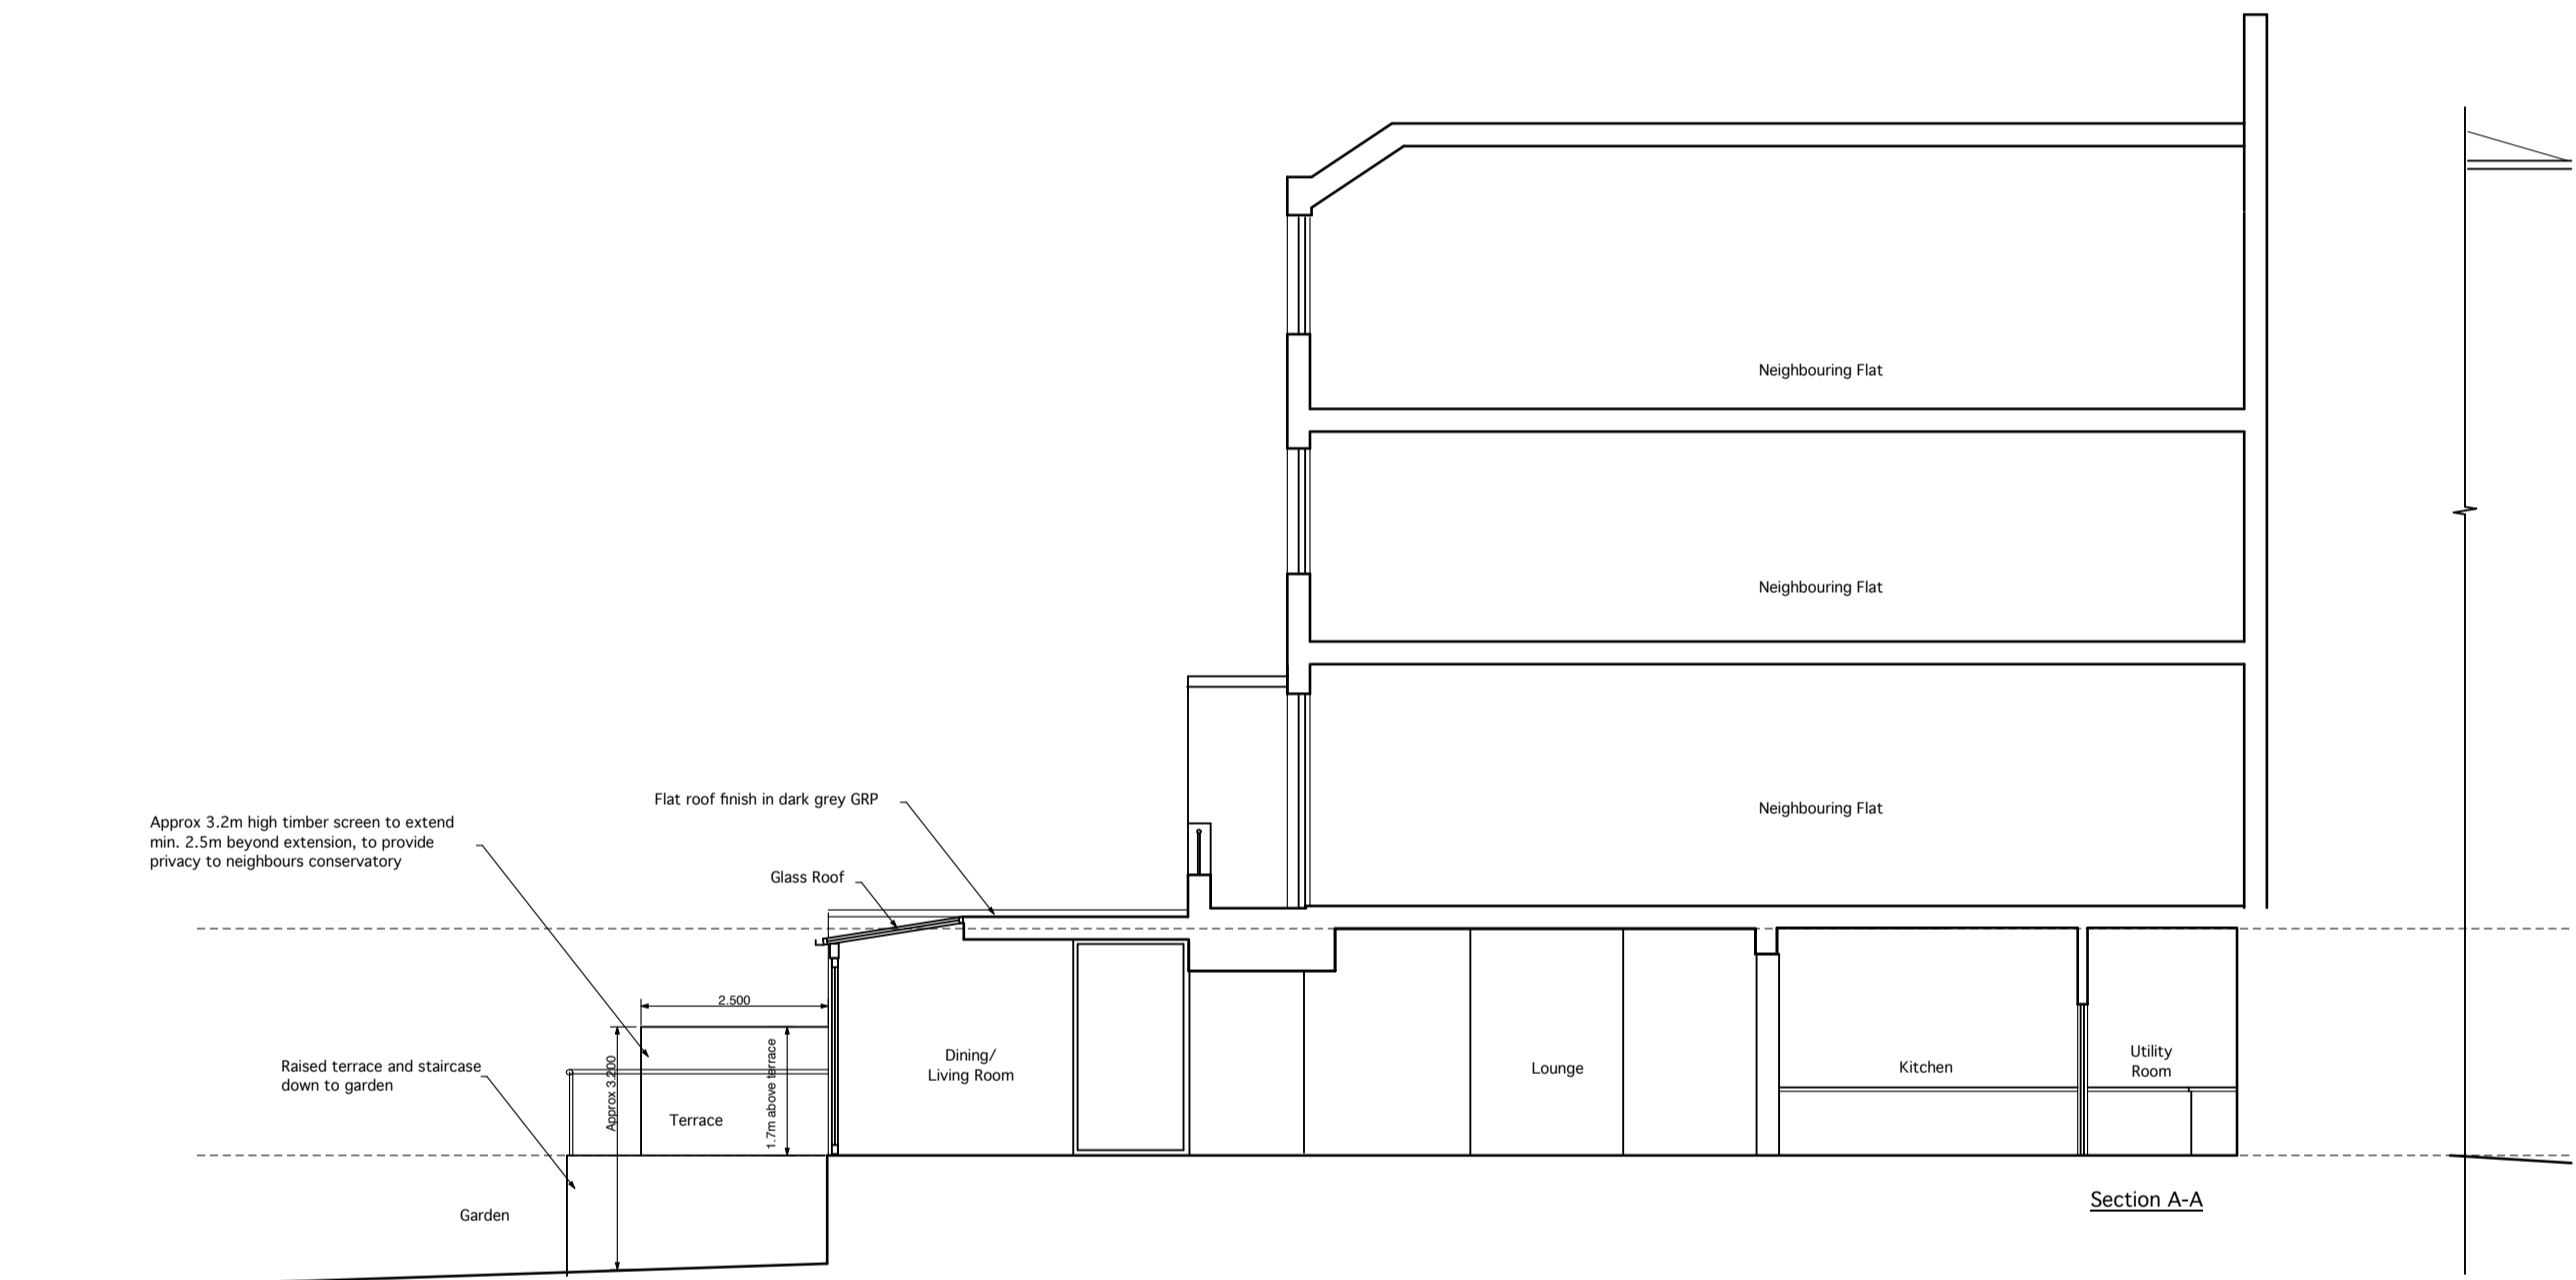


# 30 Frognal Lane, London, NW3 7DT

## Proposed Plans

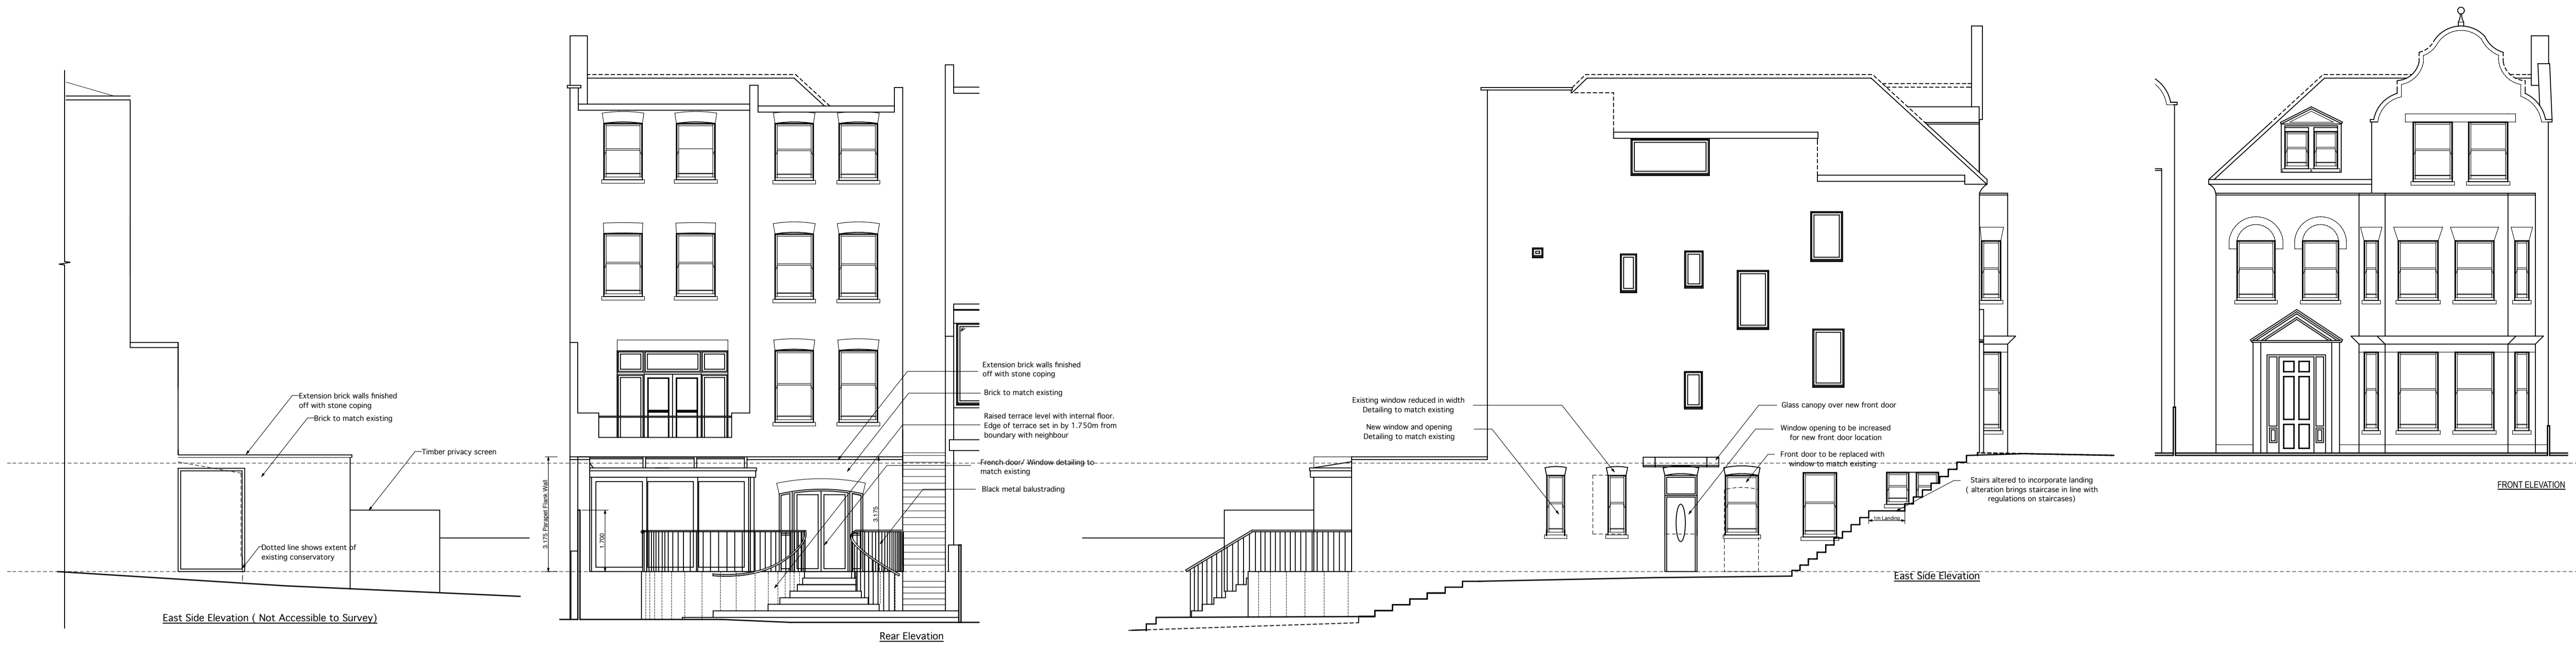

B- 22.05.20 Privacy screen added to boundary with neighbour  
 A- 05.02.20 New Planning Application With alterations to proposed doors and windows and updated survey

**Revision**  
 Drawing copyright.

**Hart Baskerville Architects**  
 76 Denmark Road, Wimbledon, London SW19 4PQ  
 Tel: 020 8458 3433

Client **Mrs Jyoti Rathi**  
 Project **30 Frognal Lane, London, NW3 7DT**  
 Drawing **Proposed Plans**  
 Date **Feb 2020**  
 Scale **1:100 @ A1**  
 Revision **B**  
 Drawing No. **P101**