


Finishes Key


- 1: Terrazzo Tiling
- 2: Glazed Blocks set in Aluminium Frame - Colour Black
- 3: Aluminium Fascia - Colour Black
- 4: Double Glazed Aluminium Windows - Colour Black

Proposed Front Contextual Elevation

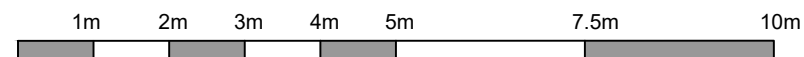

PLANNING 2020

Proposed Extension and Refurbishment.		Job No. 20_008
Hoxton Hotel, Holborn		Dwg No. PL(10)04
Title Proposed Front Contextual Elevation		
Date 19/05/20	Drawn S.M.S.	Scale 1:100 @ A3


Architects · Town planners
Environmental & Urban design

Unit 1A, Compass Business Park, Pacific Road, Cardiff, CF24 5HL
www.c-jarchitects.co.uk
tel: 029 20452100