


01 PROPOSED DETAIL 01
A6165 SCALE AT 1:5

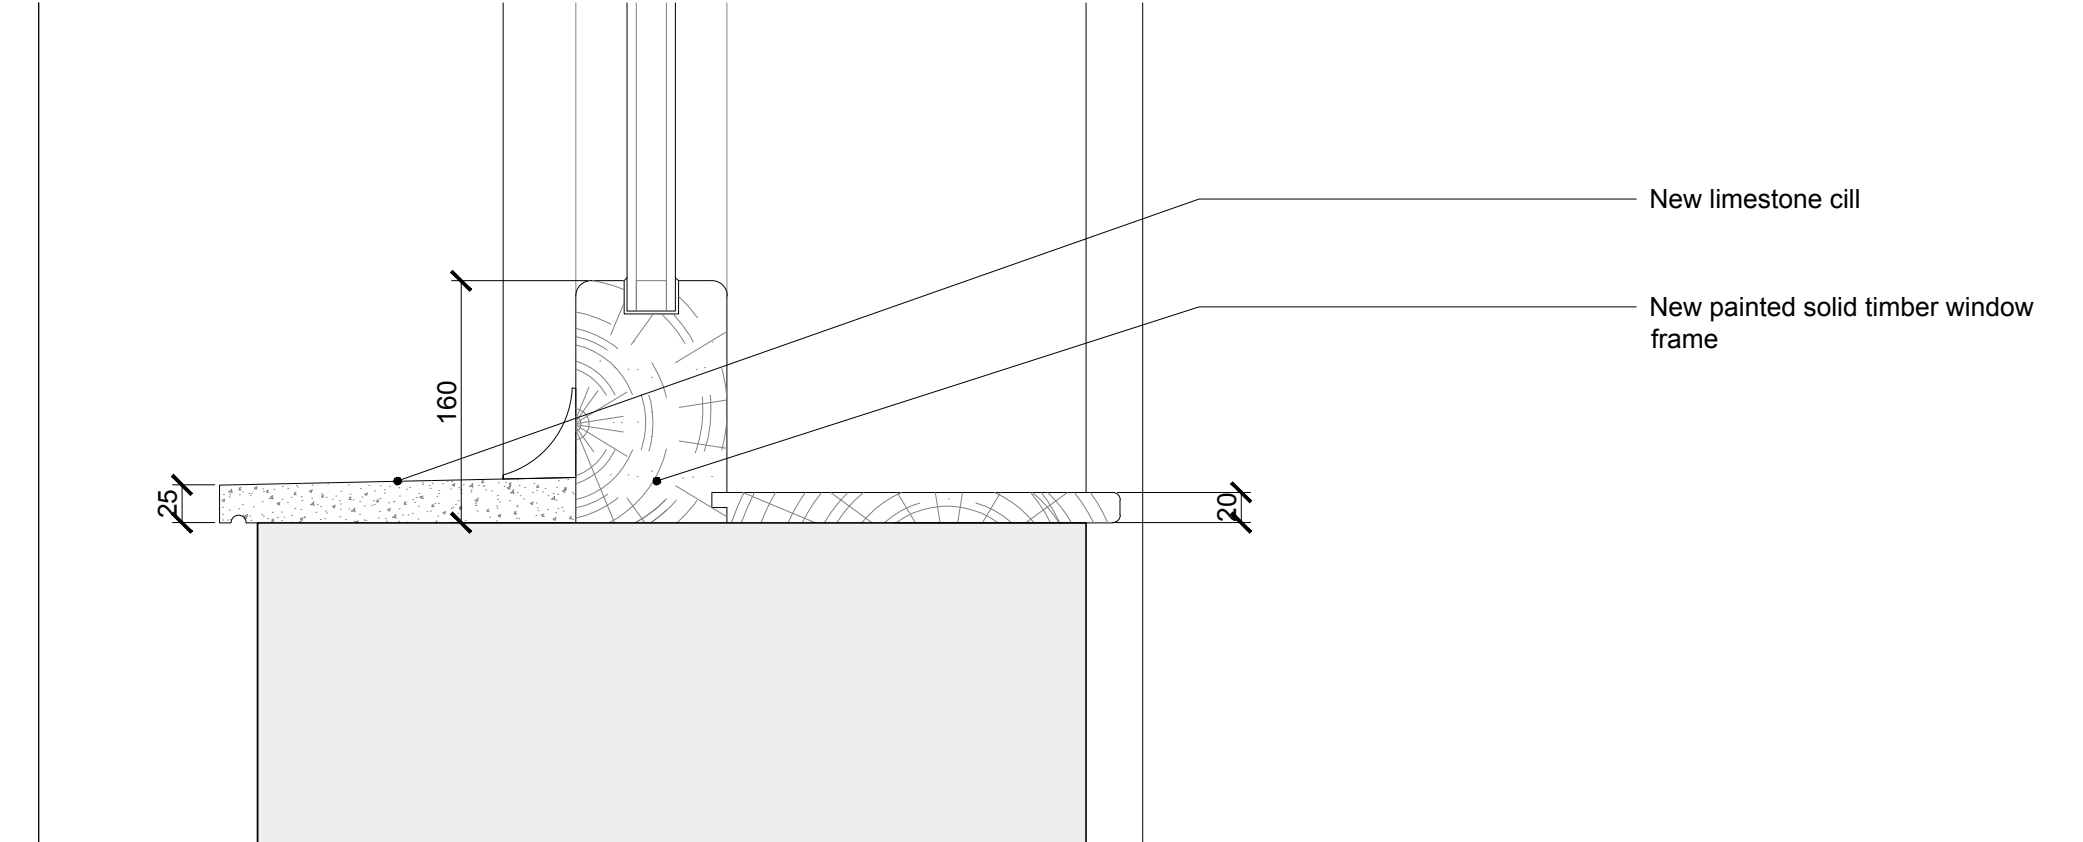

02 PROPOSED DETAIL 02
A6165 SCALE AT 1:5