
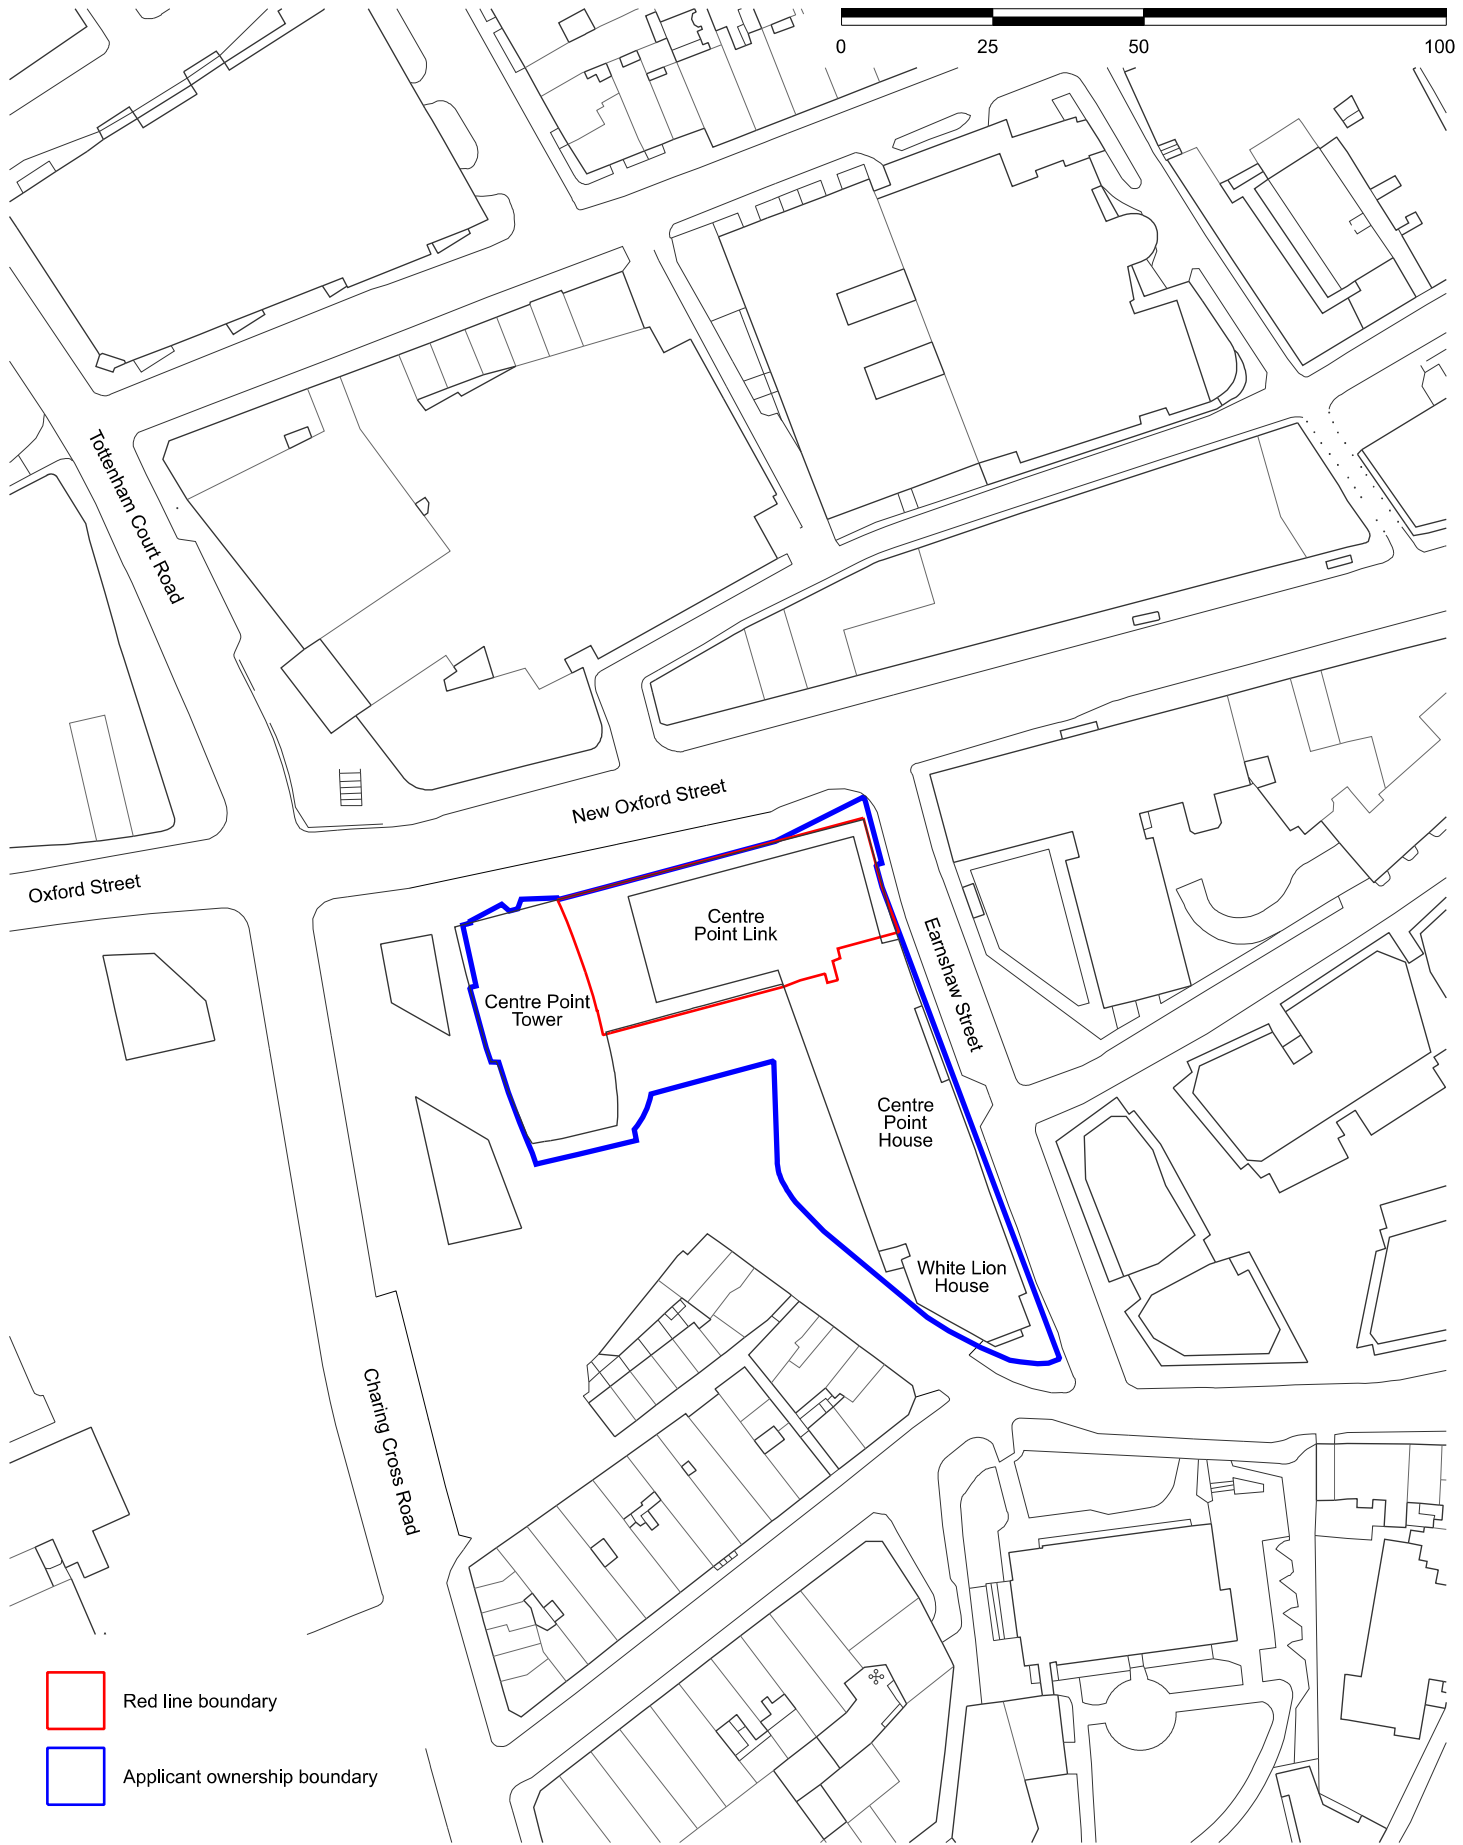


Scale (metres)

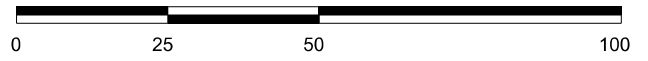

- Red line boundary
- Applicant ownership boundary

DO NOT SCALE FROM THIS DRAWING. CONTRACTOR TO CHECK ALL DIMENSIONS ON SITE.  
ANY DISCREPANCIES TO BE REPORTED TO THE ARCHITECT IMMEDIATELY.

COPYRIGHT MICA ARCHITECTS LTD ©

**PRELIMINARY**

REVISIONS REV   DATE   DESCRIPTION P1   17.02.20   Preliminary (for comment)	JOB <b>CENTRE POINT</b> R03 Office	TITLE <b>Site</b> Location Plan		REV P1			
	123 Camden High Street London NW1 7JR T: 020 7264 1727 F: 020 7267 7826 Info@micaarchitects.com www.micaarchitects.com	DRG # <b>695-MICA-XX-00-DR-A-19000</b>		CHECKED GM	DRAWN HB	SCALE 1:1250	SIZE A3