


NOTES:


BALUSTRADE TYPE 1: Flat Infill Bars

Scale 1:20

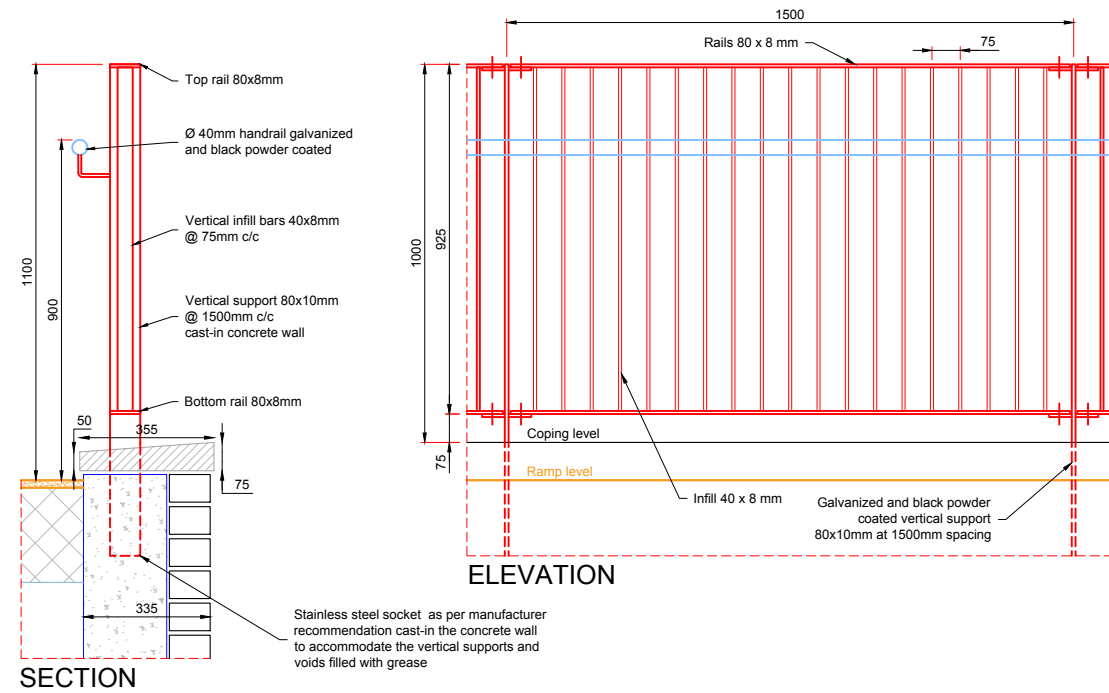


BALUSTRADE TYPE 2: Handrail without Infill

Scale 1:20

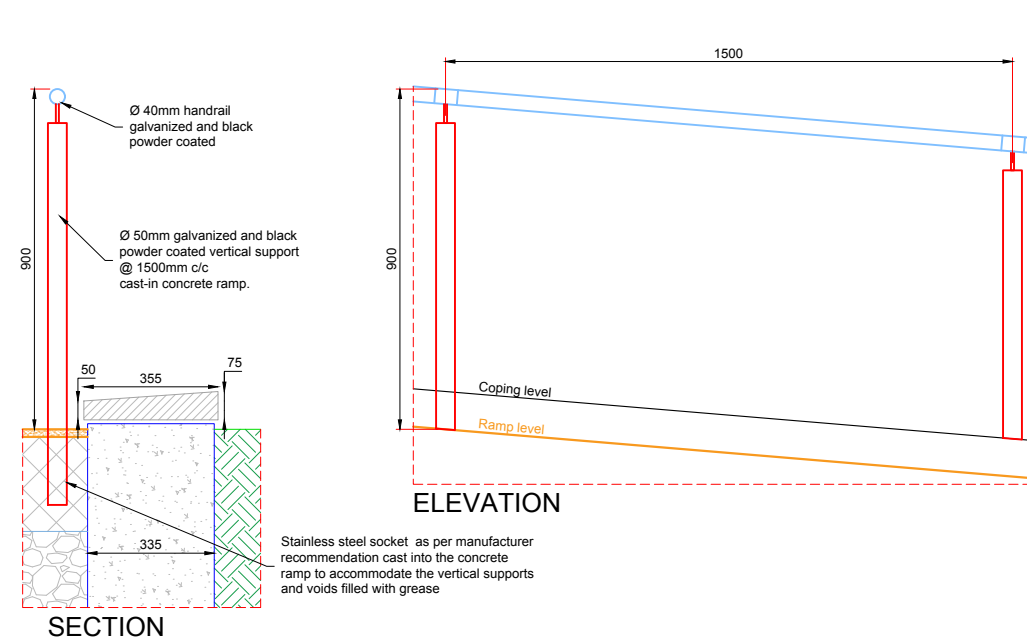


BALUSTRADE TYPE 3: Circular Infill Bars

Scale 1:20

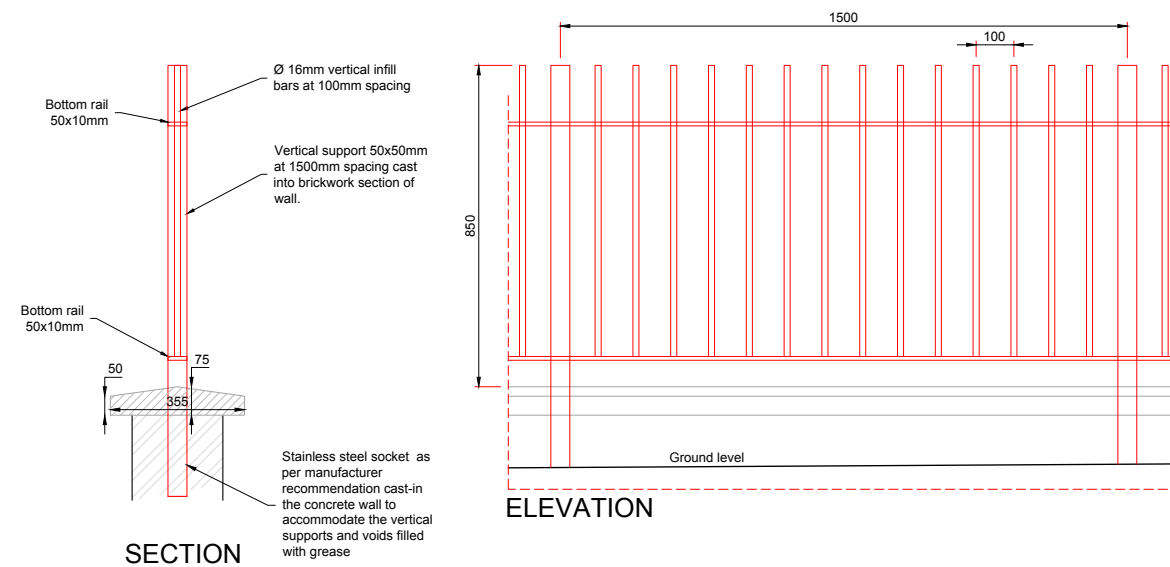

GATE ELEVATION

Scale 1:40

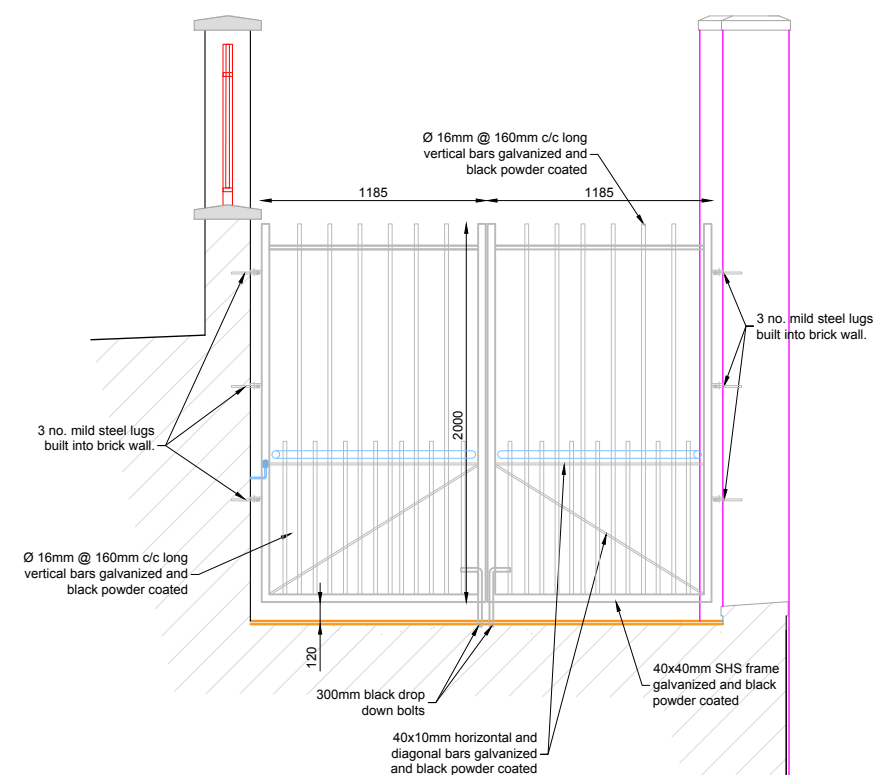

REV	DESCRIPTION	BY	CHK	DATE
01	Balustrade Type 3. now set into wall.	S.G	G.N	07/04/20

Camden
 Engineering Service (Camden Council)
 London Borough of Camden
 4th Floor, 5 Pancras Square
 London N1C 4AG
 Tel 020 7974 4444

Project
 ST. PANCRAS GARDENS
 RAMP

Drawing Title
 BALUSTRADE AND GATE DETAILS

Project Phase
 TENDER DRAWINGS

Scale As Shown @ A3	Date 11/12/2019
Drawn By E.S.	Project Ref SBB-19SPGR
Checked By S.G.	Dwg Name St Pancras Gardens - Ramp.dwg
Drawing Location P:\Struct&Bridge\2. Highway\Camley St ramp\Ramp\3. Design\Tender	
Drawing Number SBB-19SPGR-401	Rev. 01