



### SECTION A-A

Scale 1:50

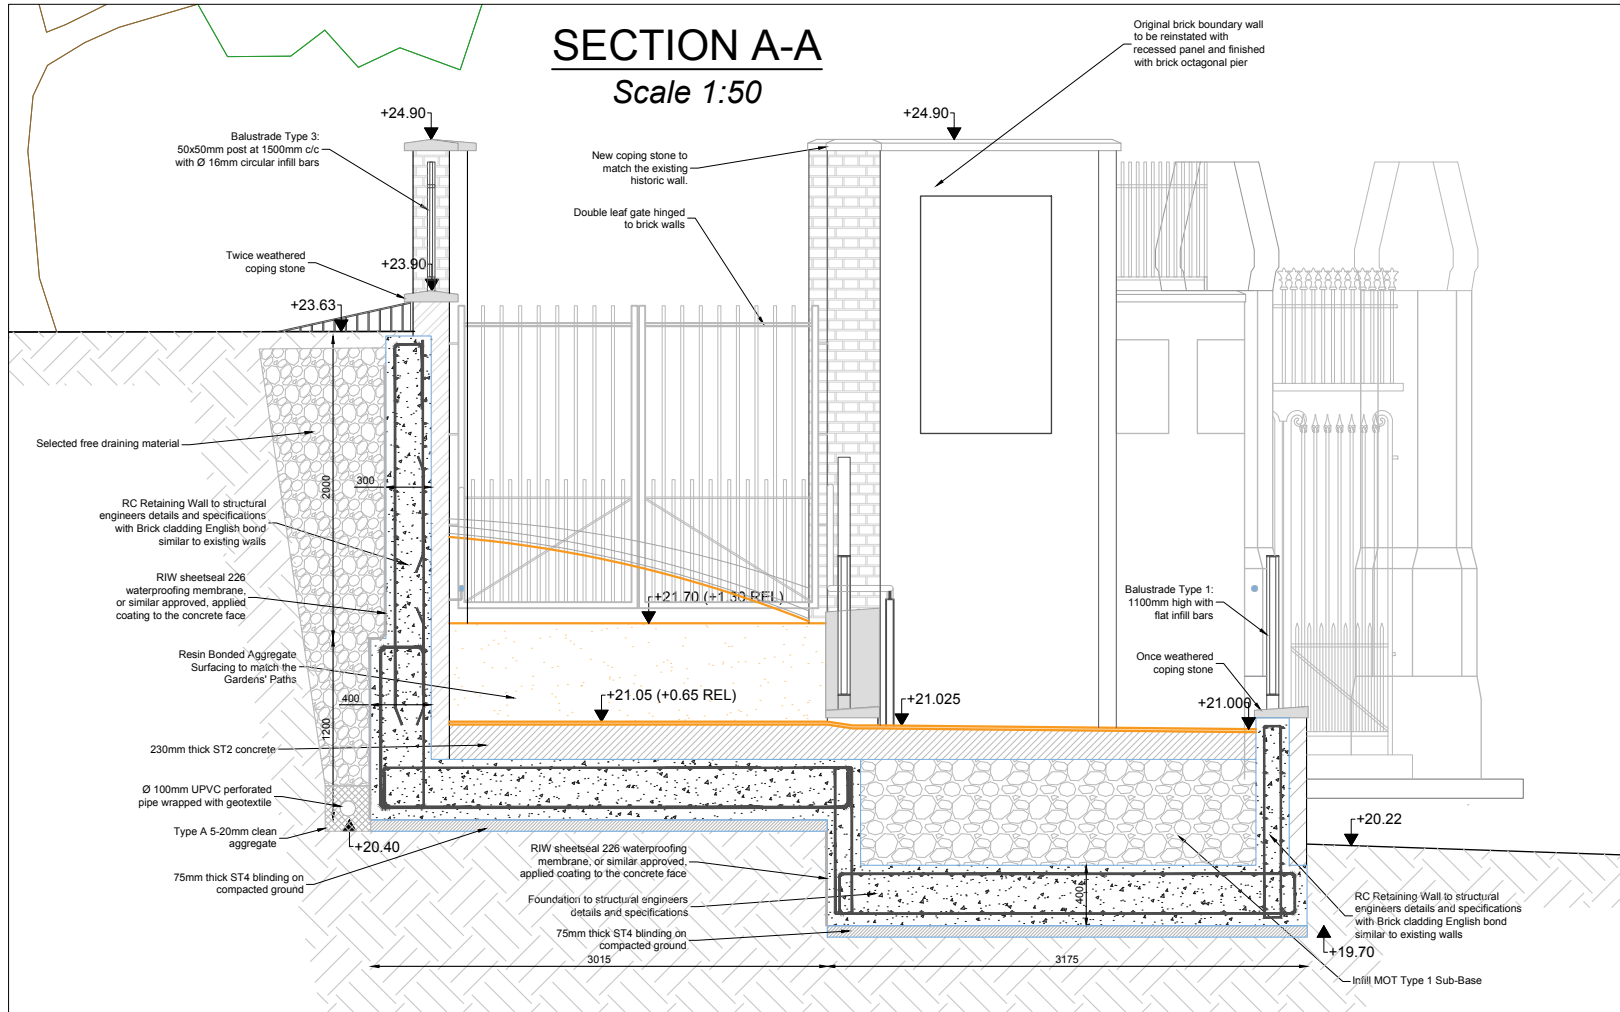


### SECTION C-C

Scale 1:50

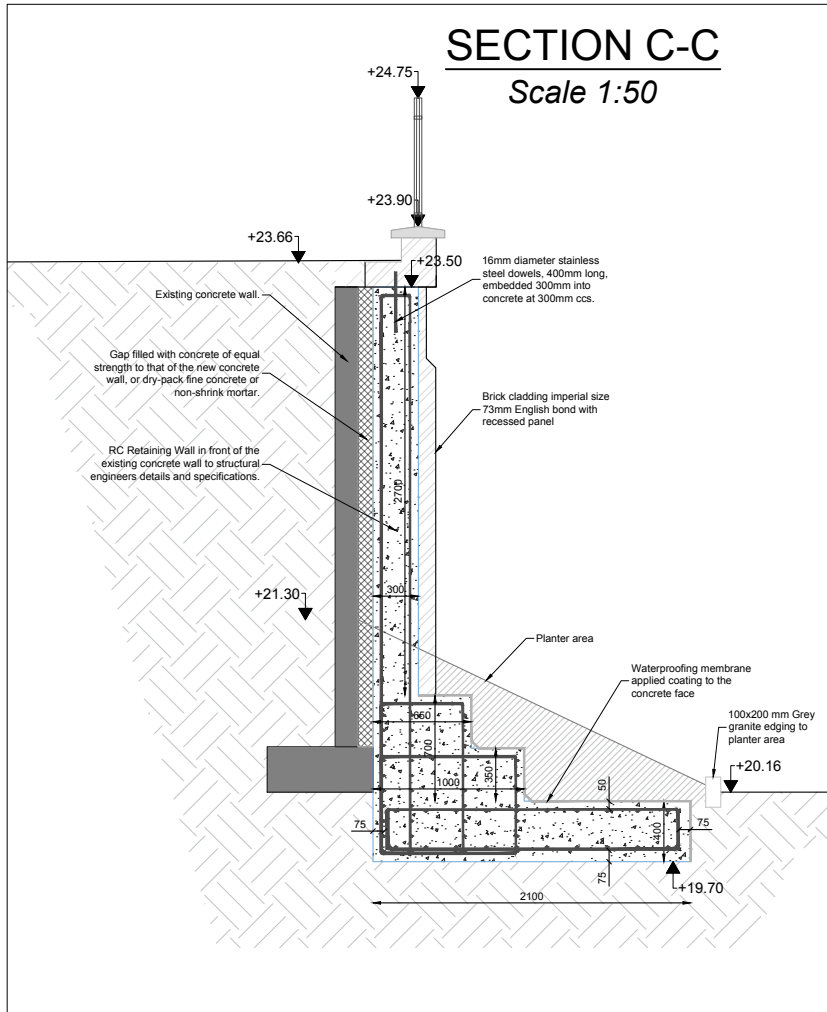

### SECTION B-B

Scale 1:50

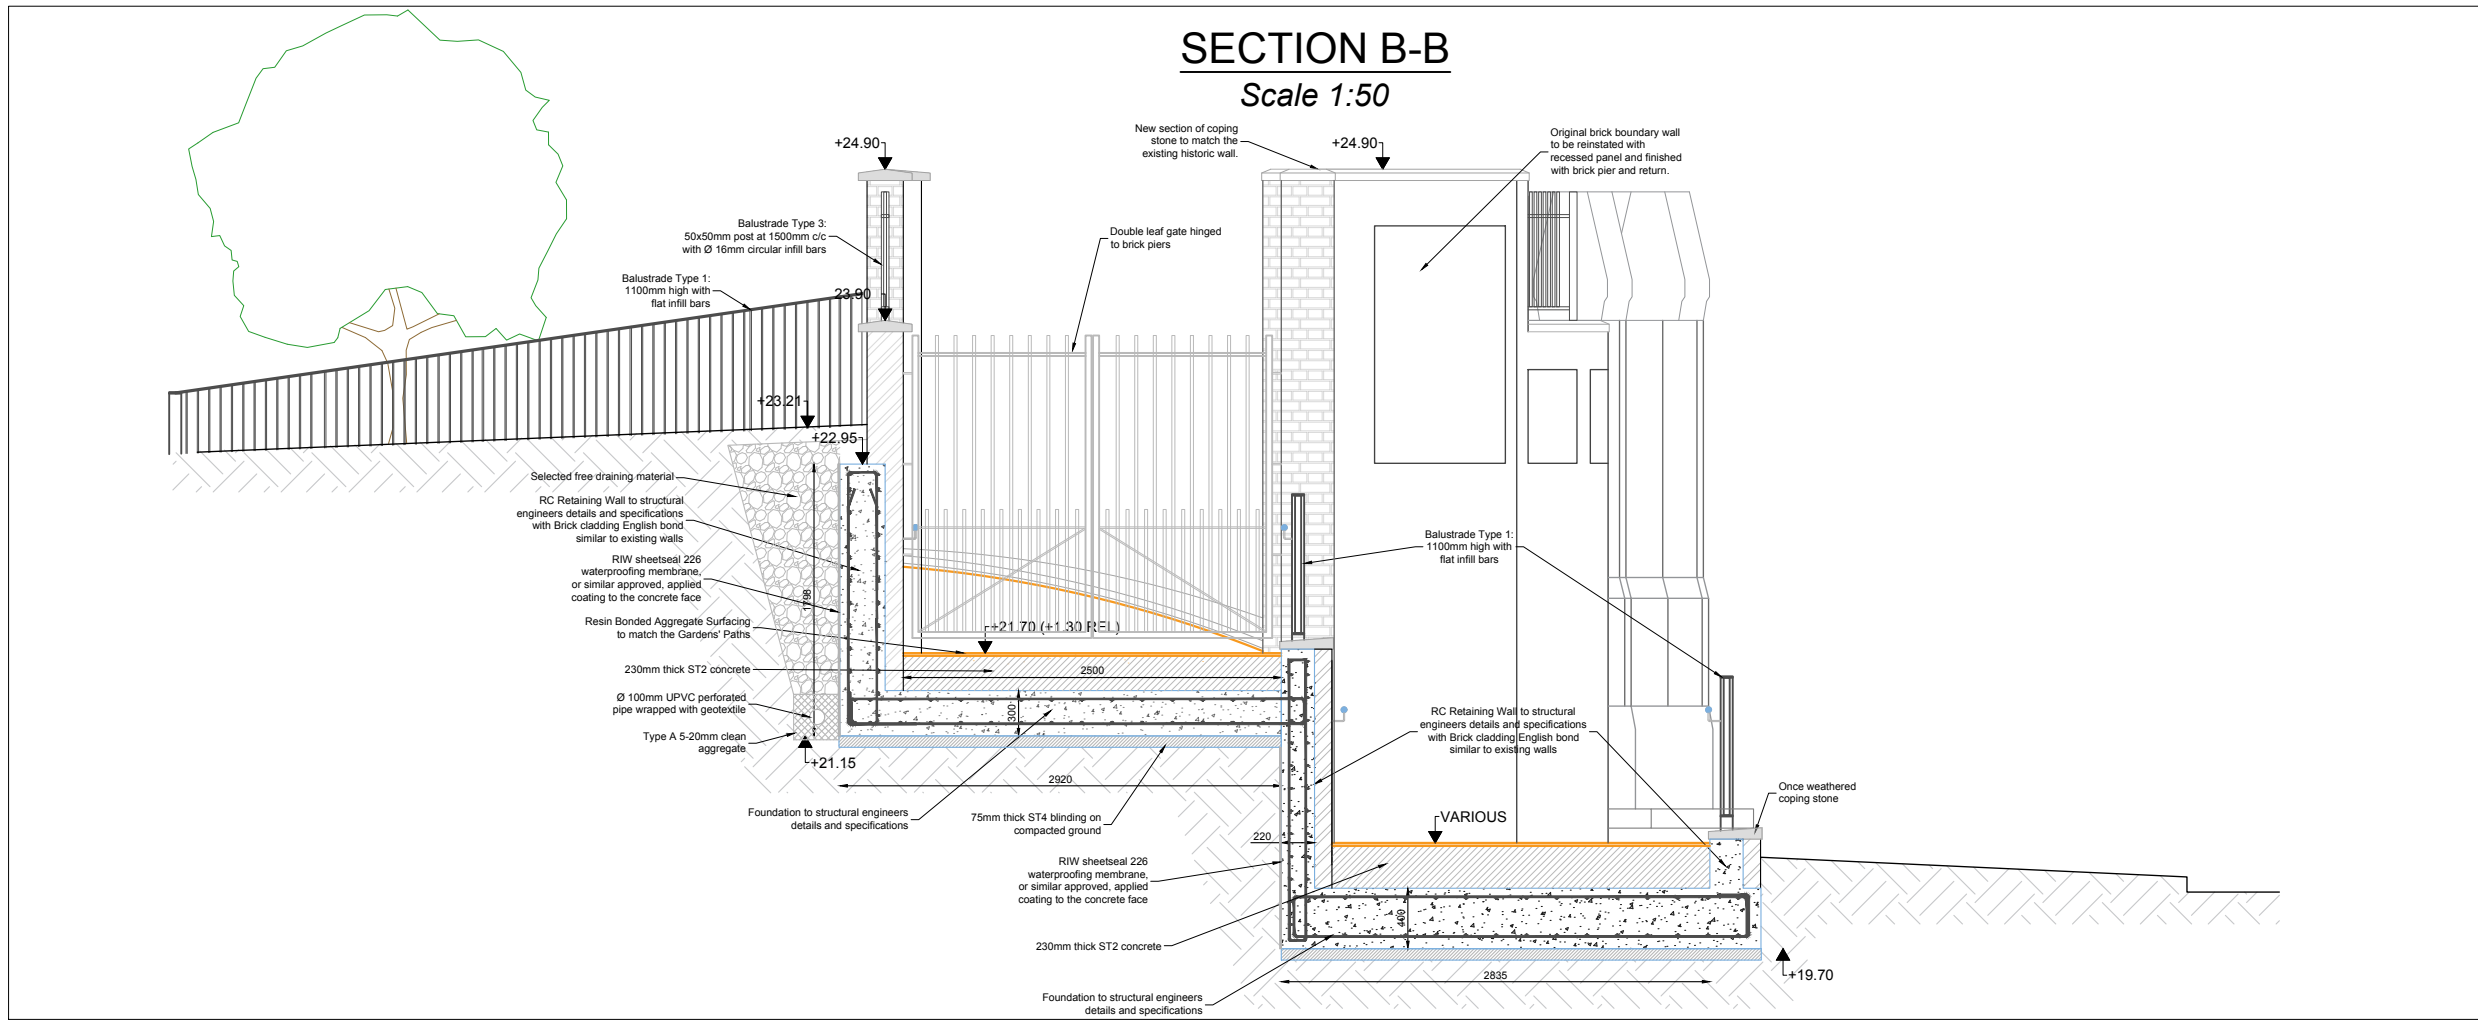

NOTES:

01	New height of upper rear wall. Piers removed.	S.G	G.N	07/04/20
----	---	-----	-----	----------

REV.	DESCRIPTION	BY	CHK	DATE
------	-------------	----	-----	------

**Camden**  
 Engineering Service (Camden Council)  
 London Borough of Camden  
 4th Floor, 5 Pancras Square  
 London N1C 4AG  
 Tel 020 7974 4444

Project: ST. PANCRAS GARDENS RAMP

Drawing Title: SECTIONS

Project Phase: TENDER DRAWINGS

Scale: As Shown @ A3	Date: 11/12/2019
Drawn By: E.S.	Project Ref: SBB-19SPGR
Checked By: S.G.	Dwg Name: St Pancras Gardens - Ramp.dwg
Drawing Location: P:\Struct&Bridge\2. Highway\Camley St ramp\Ramp\3. Design\Tender	
Drawing Number: SBB-19SPGR-301	Rev: 01