
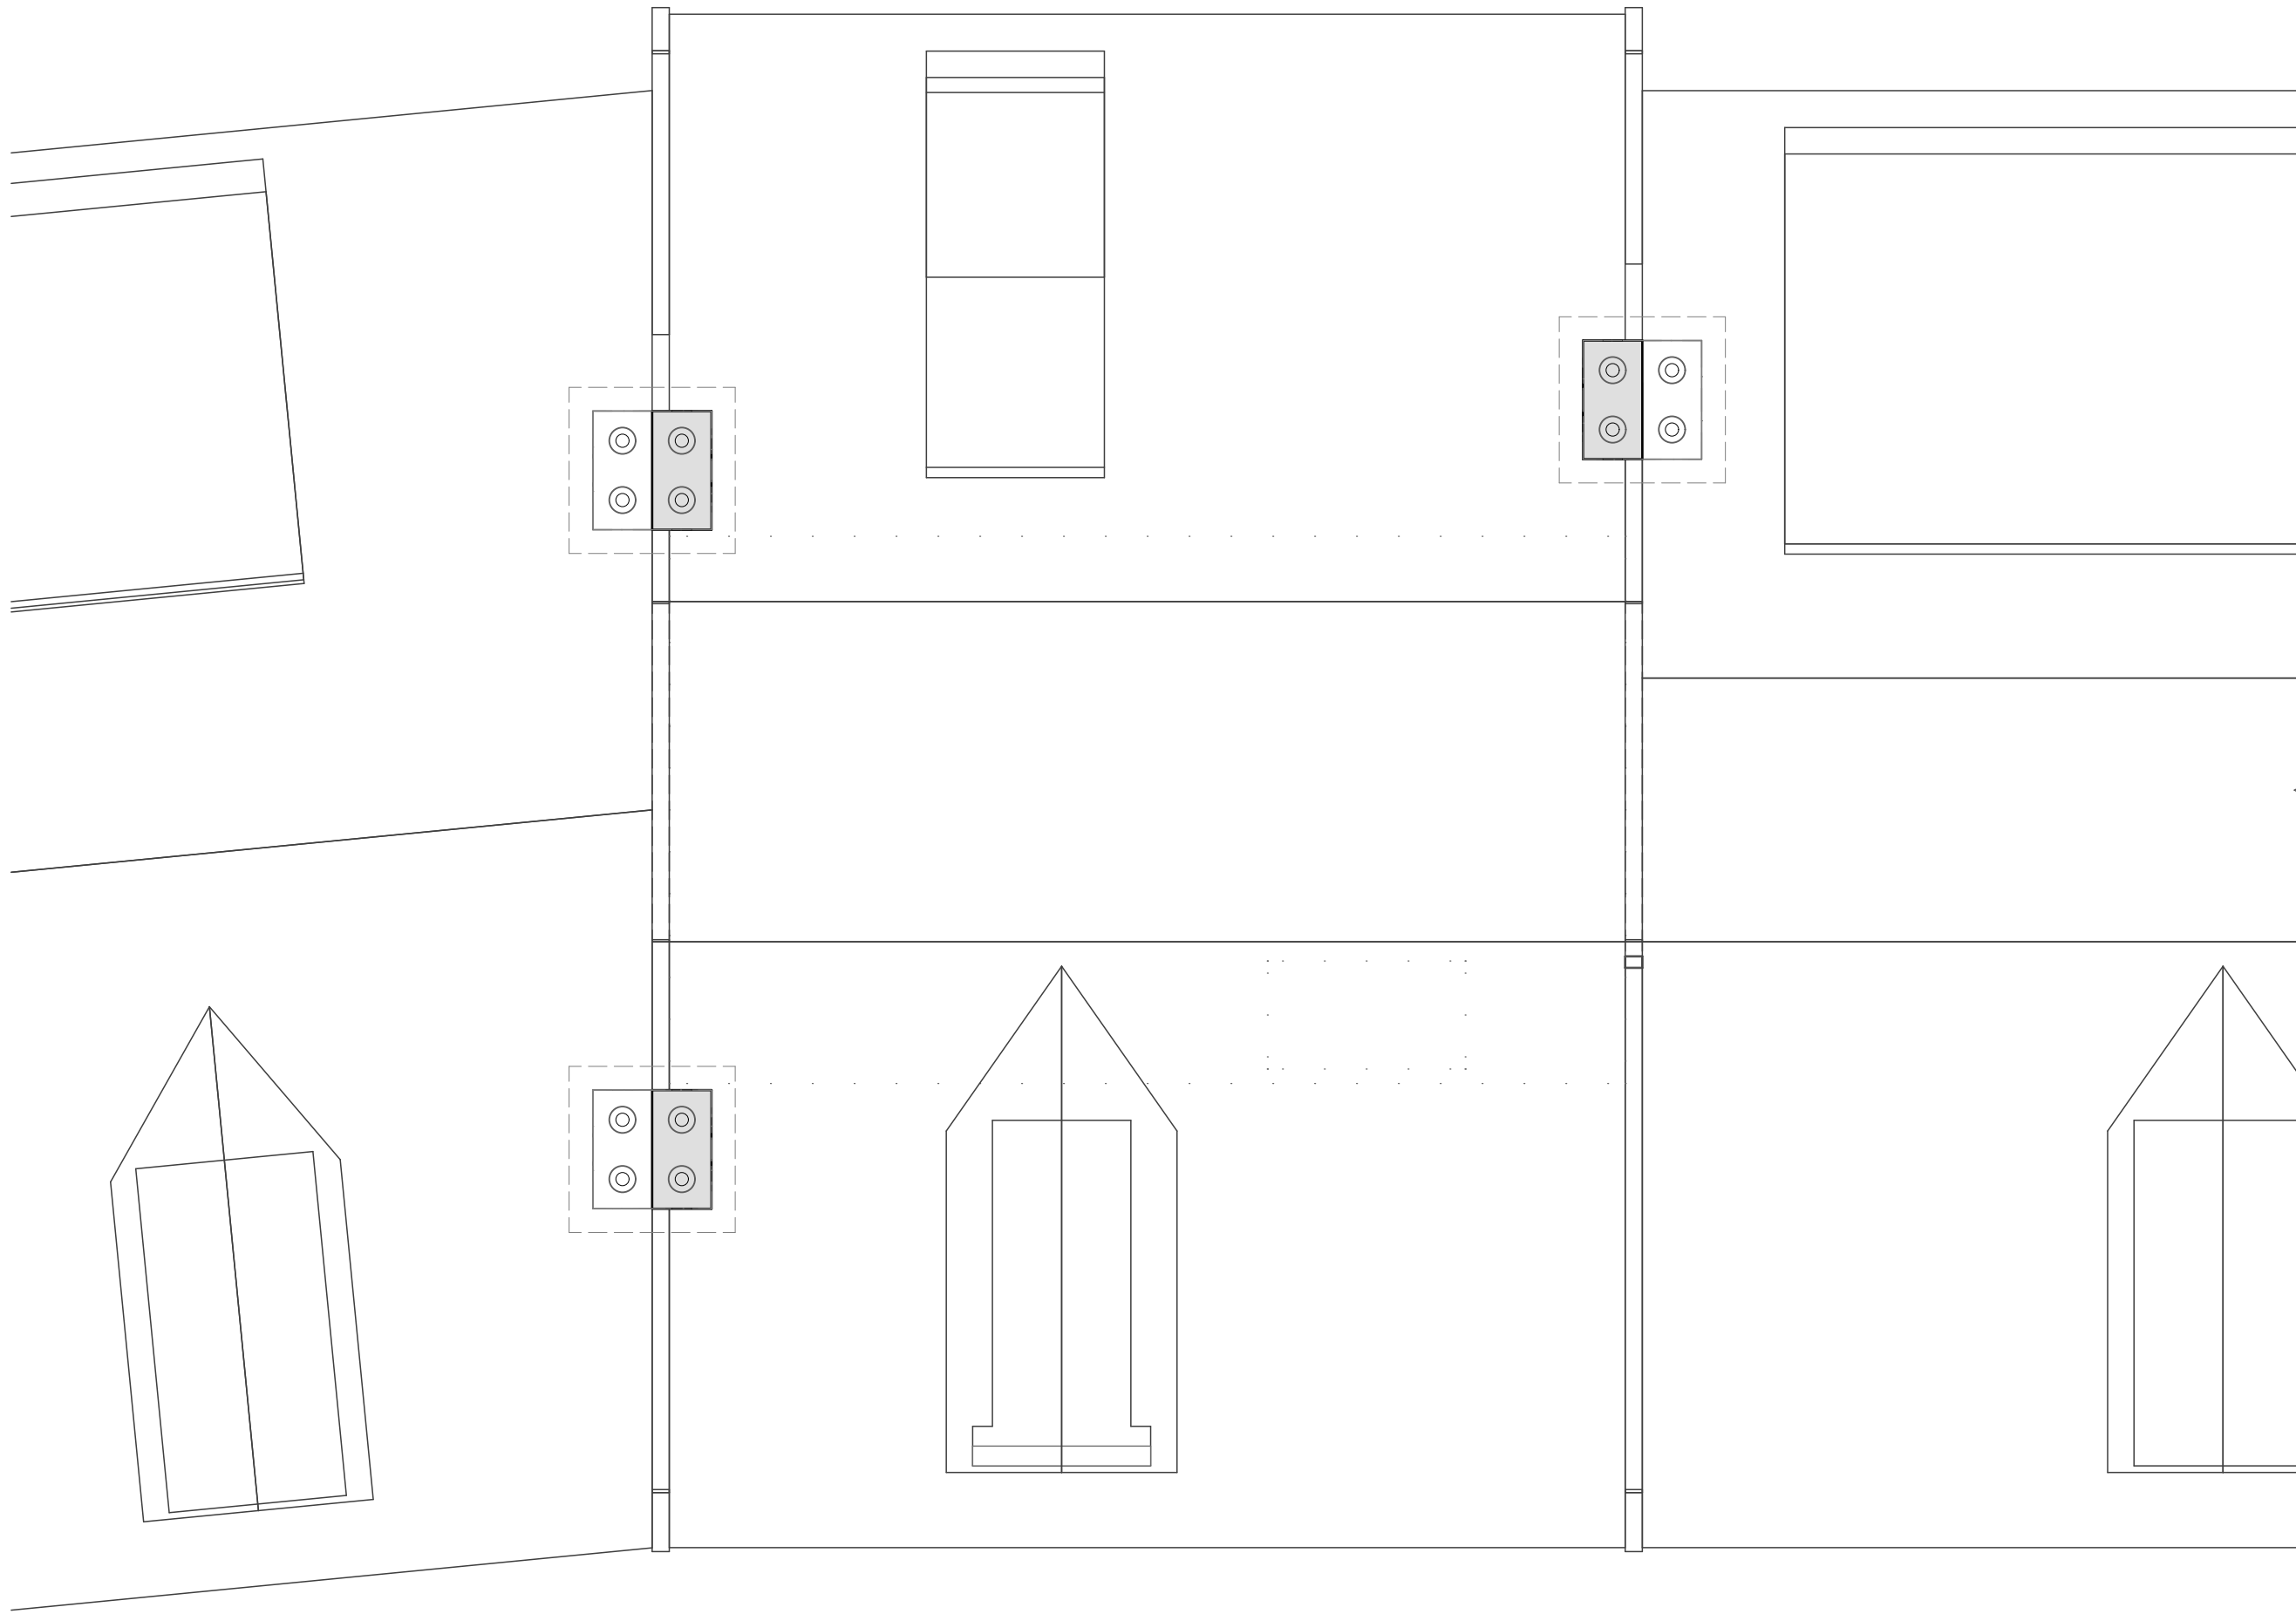


NORTH ELEVATION ▽

NORTH ELEVATION ▽

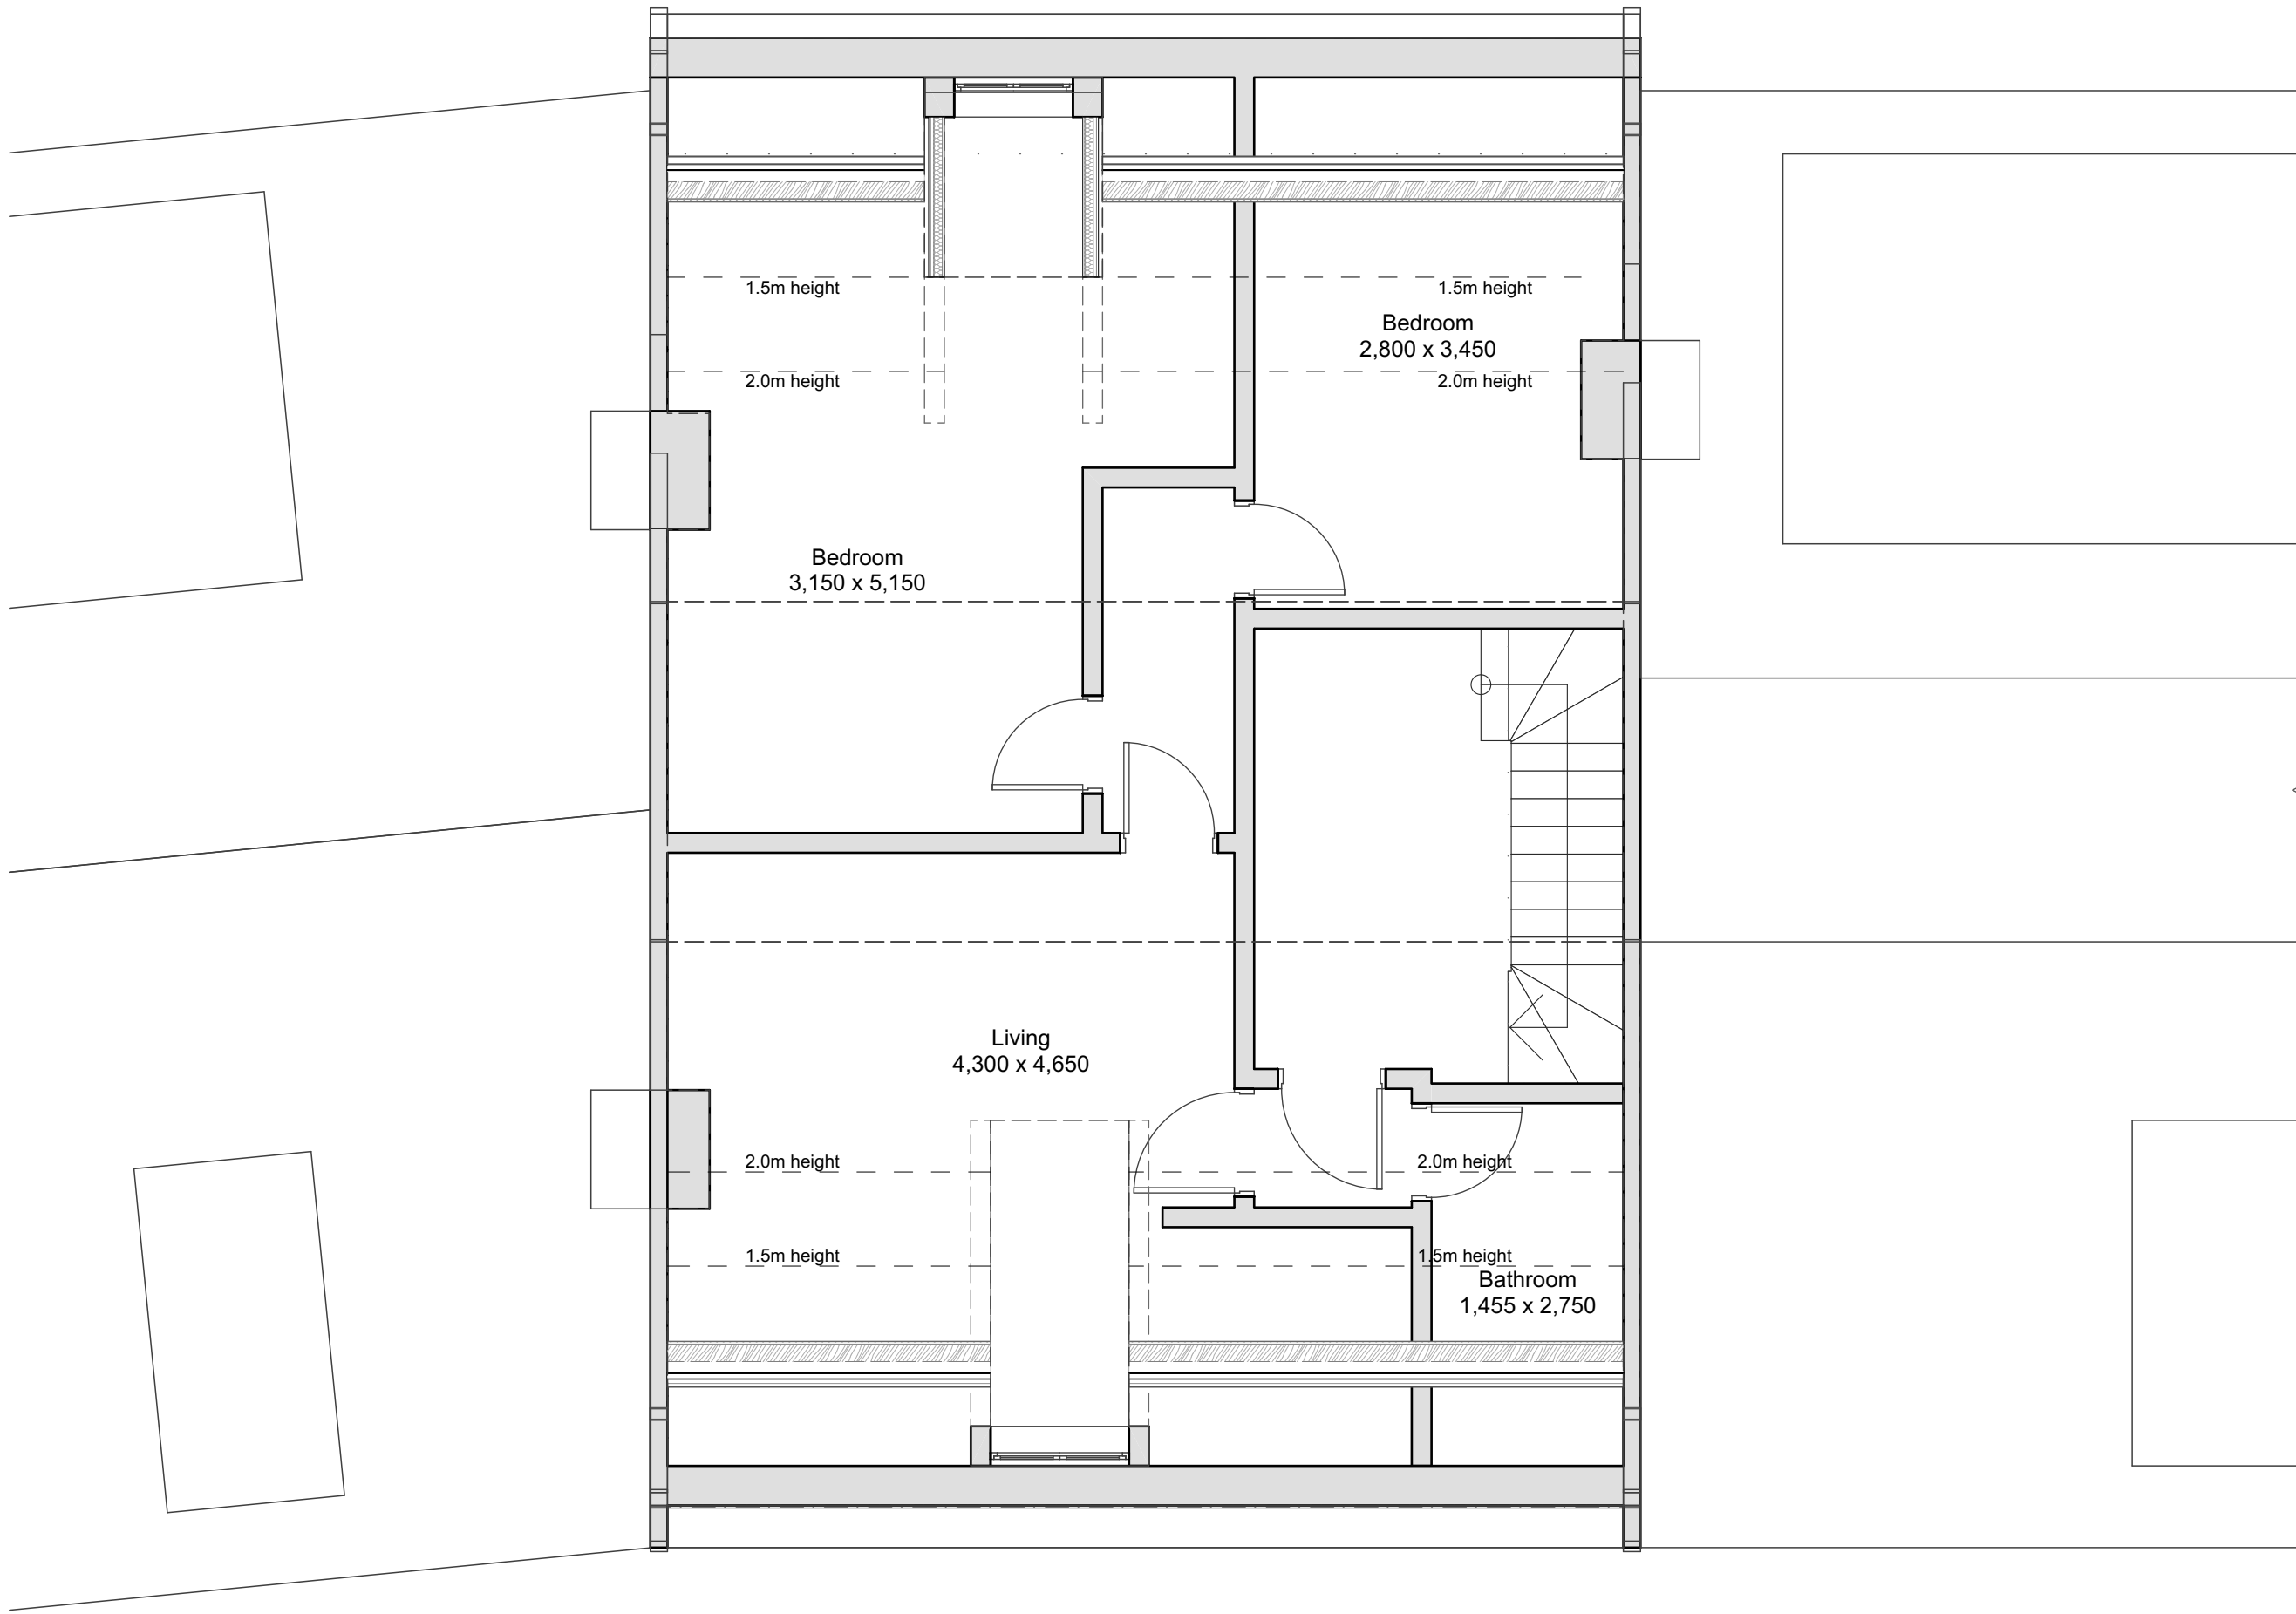

EXISTING

ATTIC

1:50

EXISTING

ROOF

1:50

Looking to extend your home?
Call for a free consultation today;
020 8954 6291
www.yooparchitects.co.uk
YOOP Architects, your local architect

