



SOURCES:
Plan survey information provided by
Matby Surveys; received April 2018.

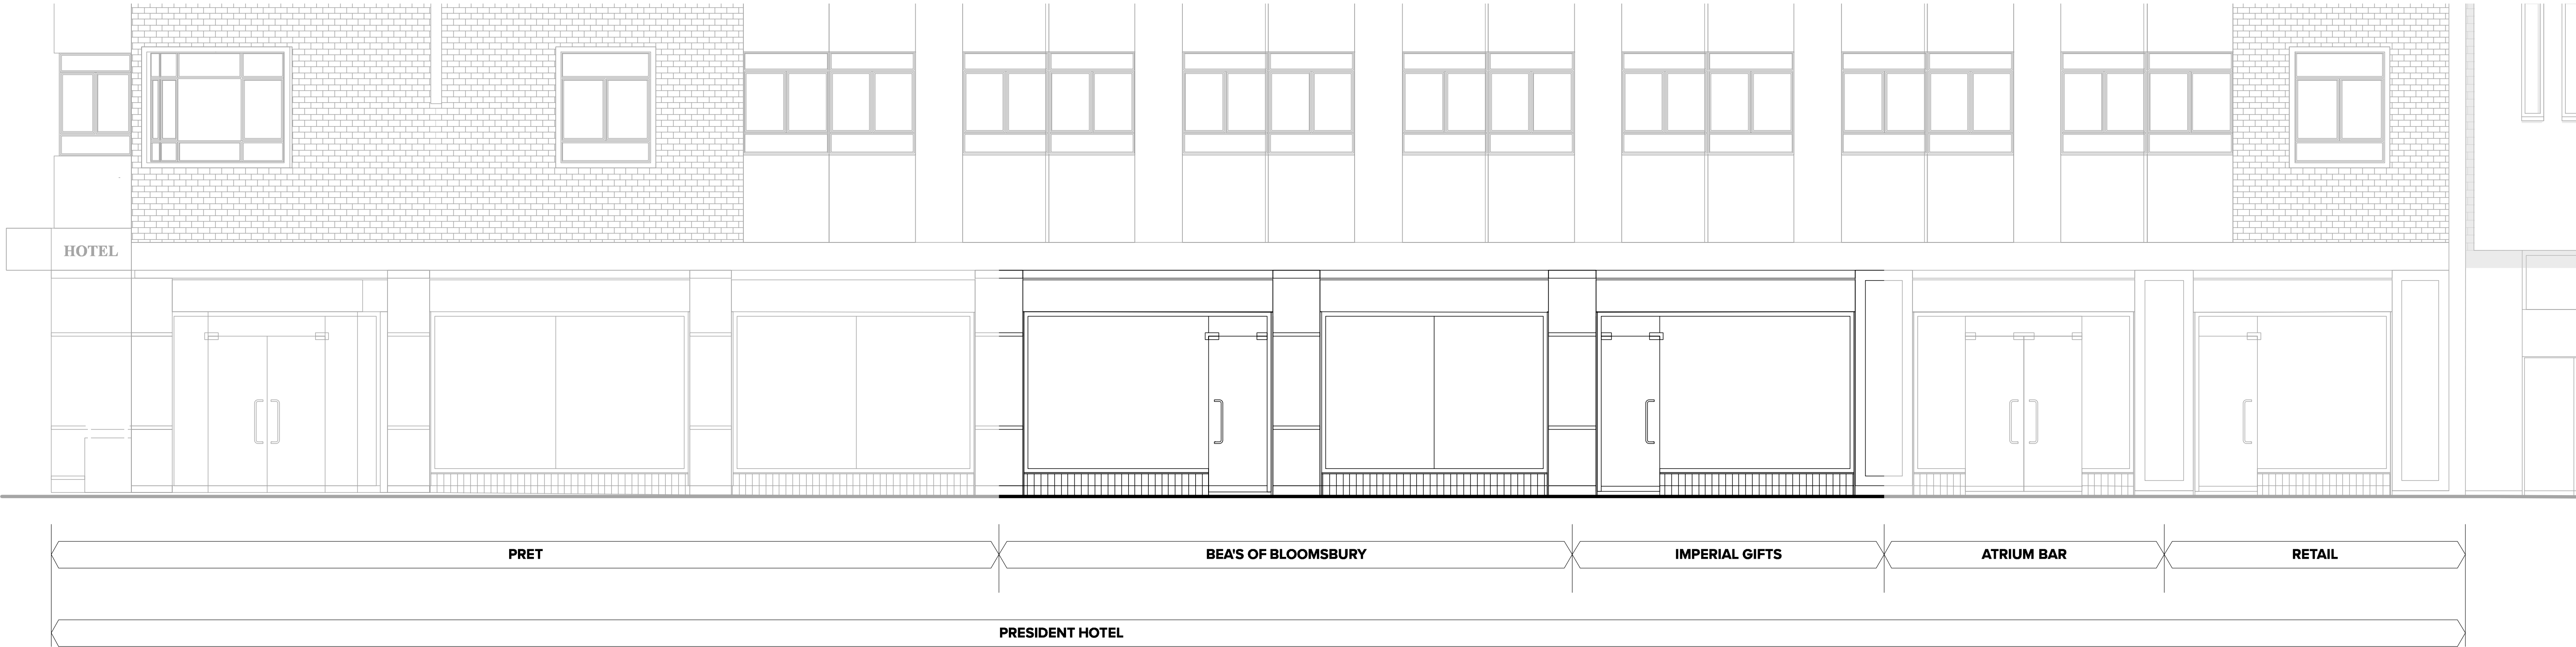

EXISTING STREET ELEVATION - RUSSELL SQUARE

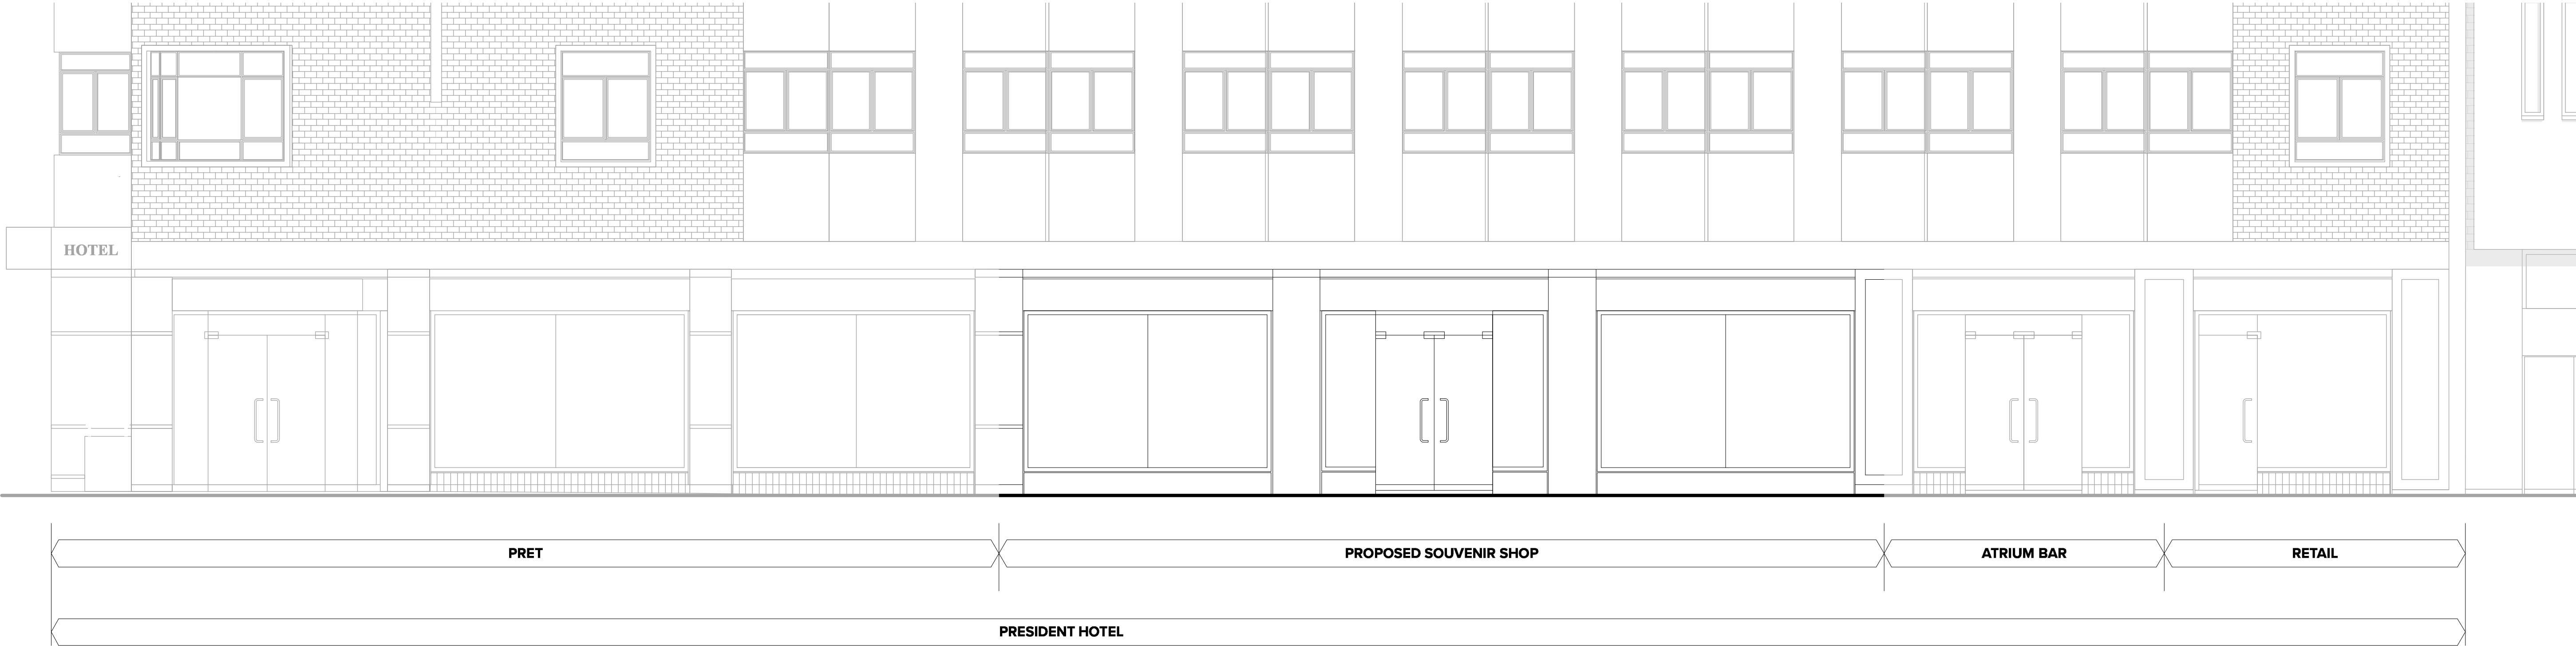

PROPOSED STREET ELEVATION - RUSSELL SQUARE

