




Section B-B'

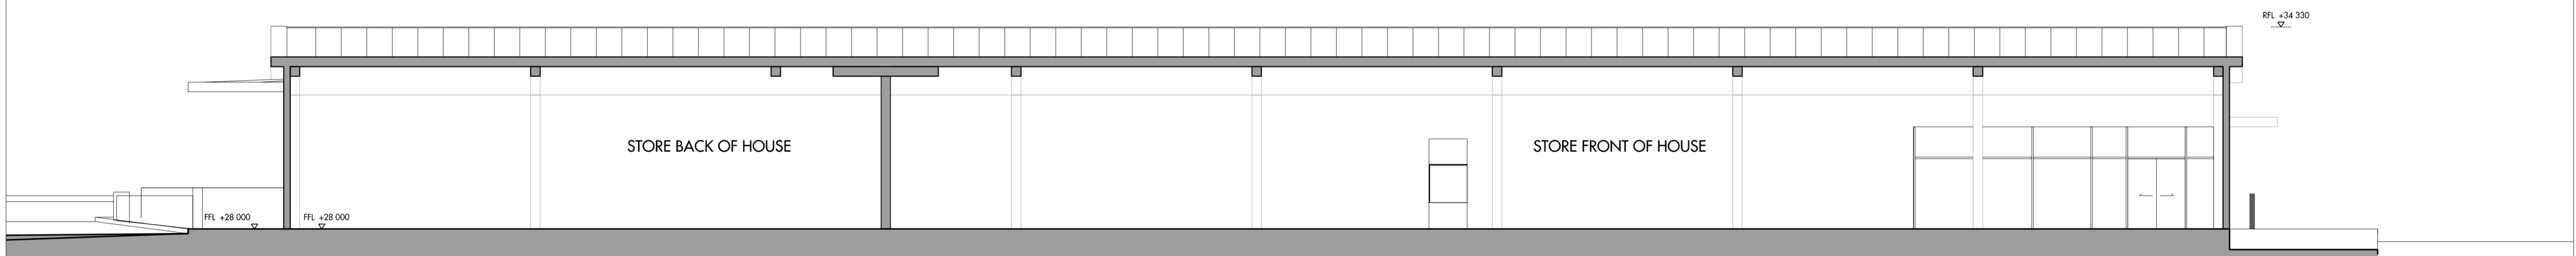

Section D-D'

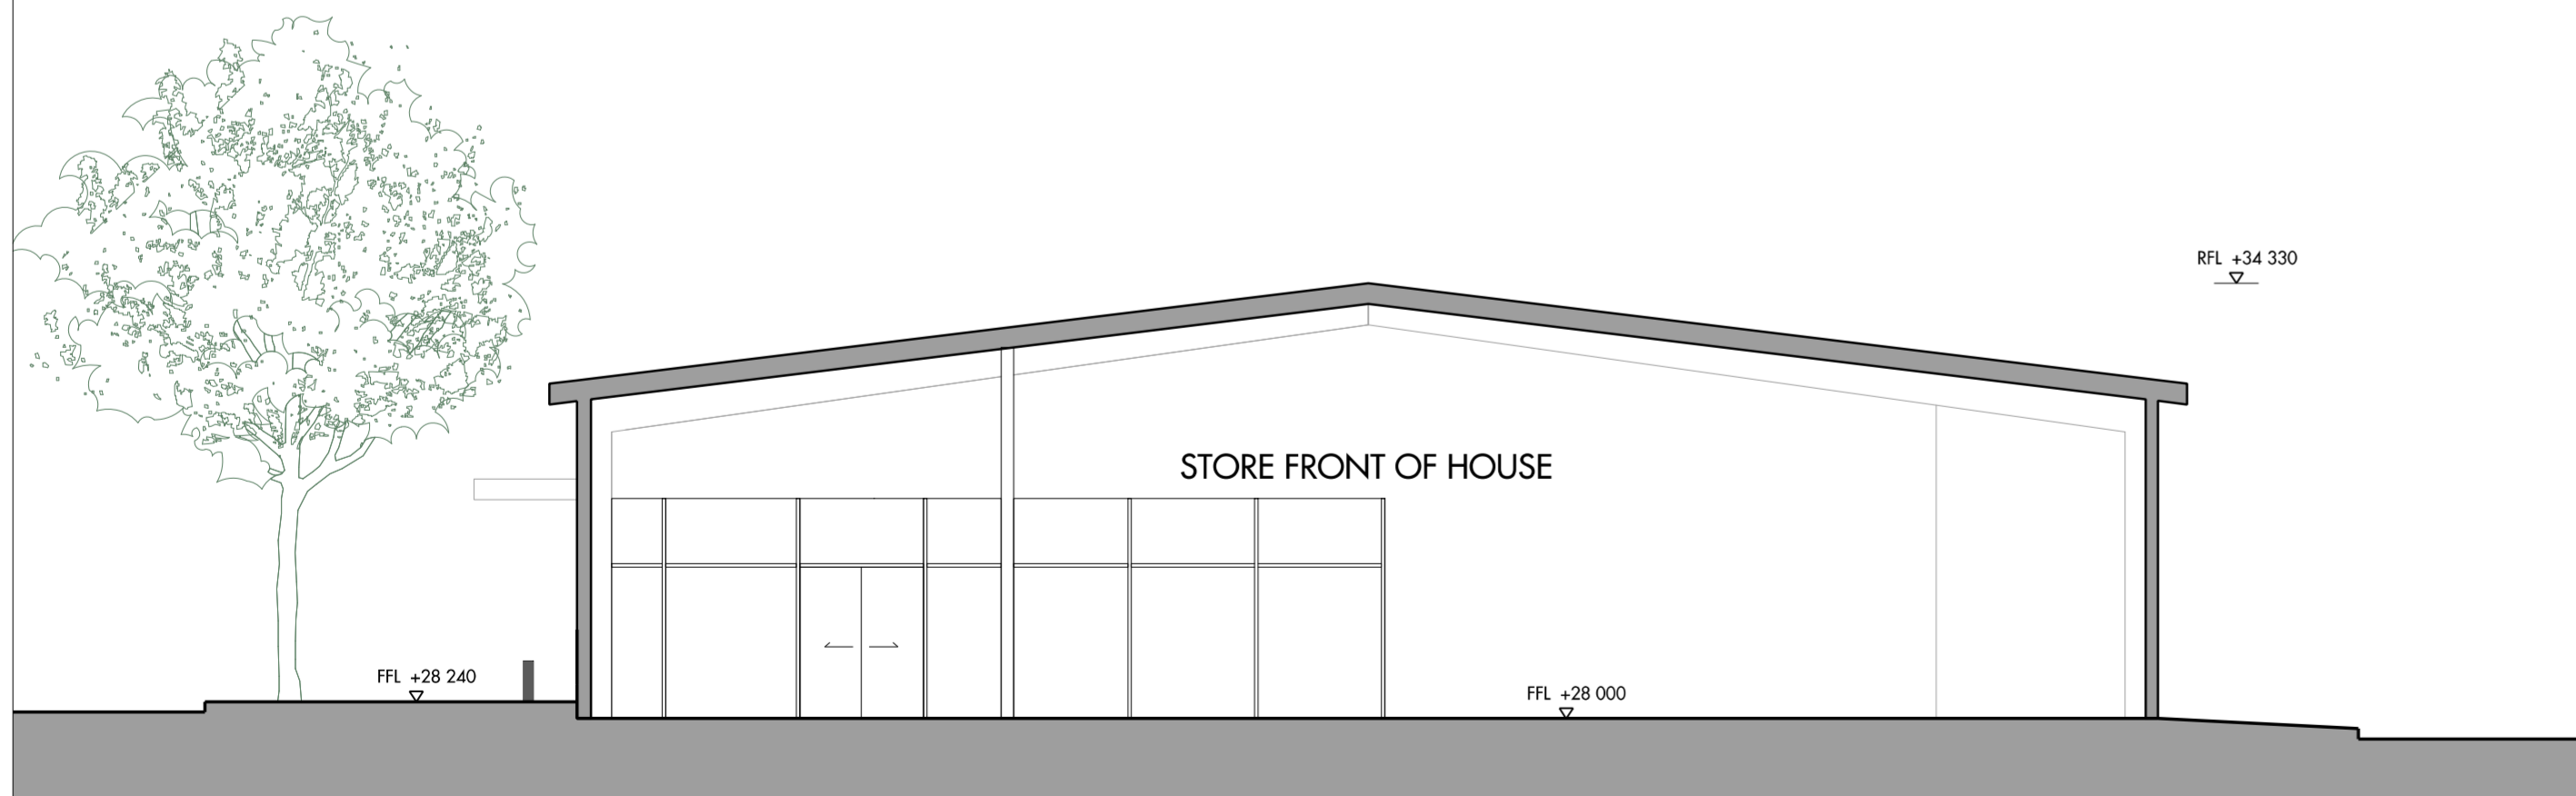

Section C-C'

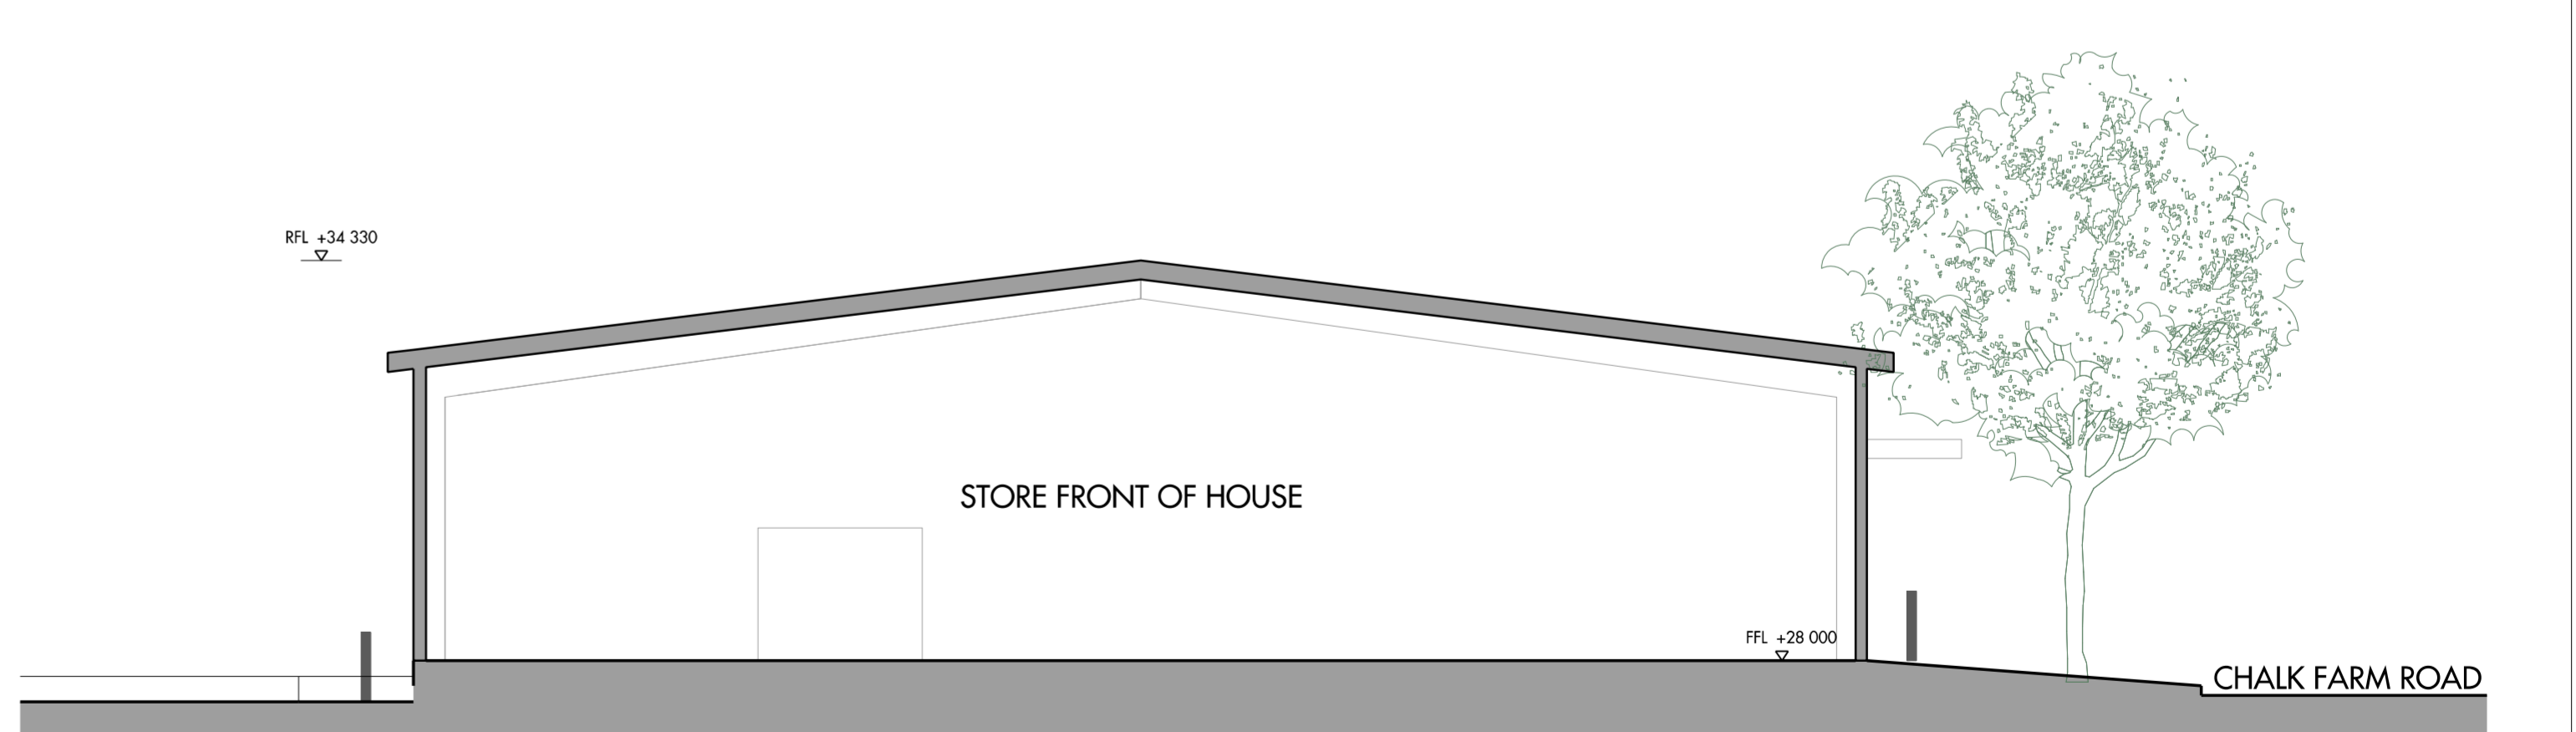


Section A-A'

All heights are in metres and relate to maximum heights of the elevation with a construction tolerance of +/- 0.75m.

Do not scale from this drawing. Use figured dimensions only. Figured dimensions are in millimetres. All levels are in metres. All dimensions and levels shall be verified on site before proceeding with works. Detailed site survey to be carried out to verify positions and level relationships with site features and Ordnance Survey. The Architect must be notified of any discrepancy. Boundaries are indicated only and are to be verified by others. Where building components are described in the specification as 'Design Intent' or 'Contractor Design' elements shown on this drawing pertaining to those components are to be read as 'Issued for Design Intent only.'

REV	DATE	DESCRIPTION	OKD	REV	DATE	DESCRIPTION	OKD
P01	03.01.2020	Issued for Section 73 MMA Application	HH				
P02	14.01.2020	Issued for Section 73 MMA Application	HH				
P03	20.05.2020	Issued for Section 73 MMA Application	HH				

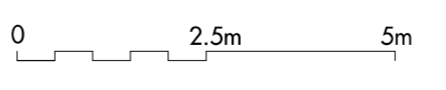

Allies and Morrison LLP
 85 Southwark Street
 London SE1 0HX
 020 7921 0100
 020 7921 0101
 studio@alliesandmorrison.com
 A&M JOB NO: 1095

CAMDEN GOODS YARD_TEMPORARY STORE
 SECTION 73 MMA PLANNING APPLICATION
 SECTIONS
 1095_03_07_300
 SCALE 1:100 @A1 1:200@A3

P03
 Revision