
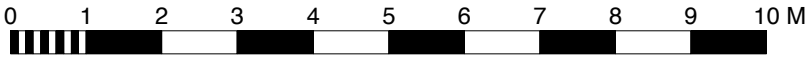
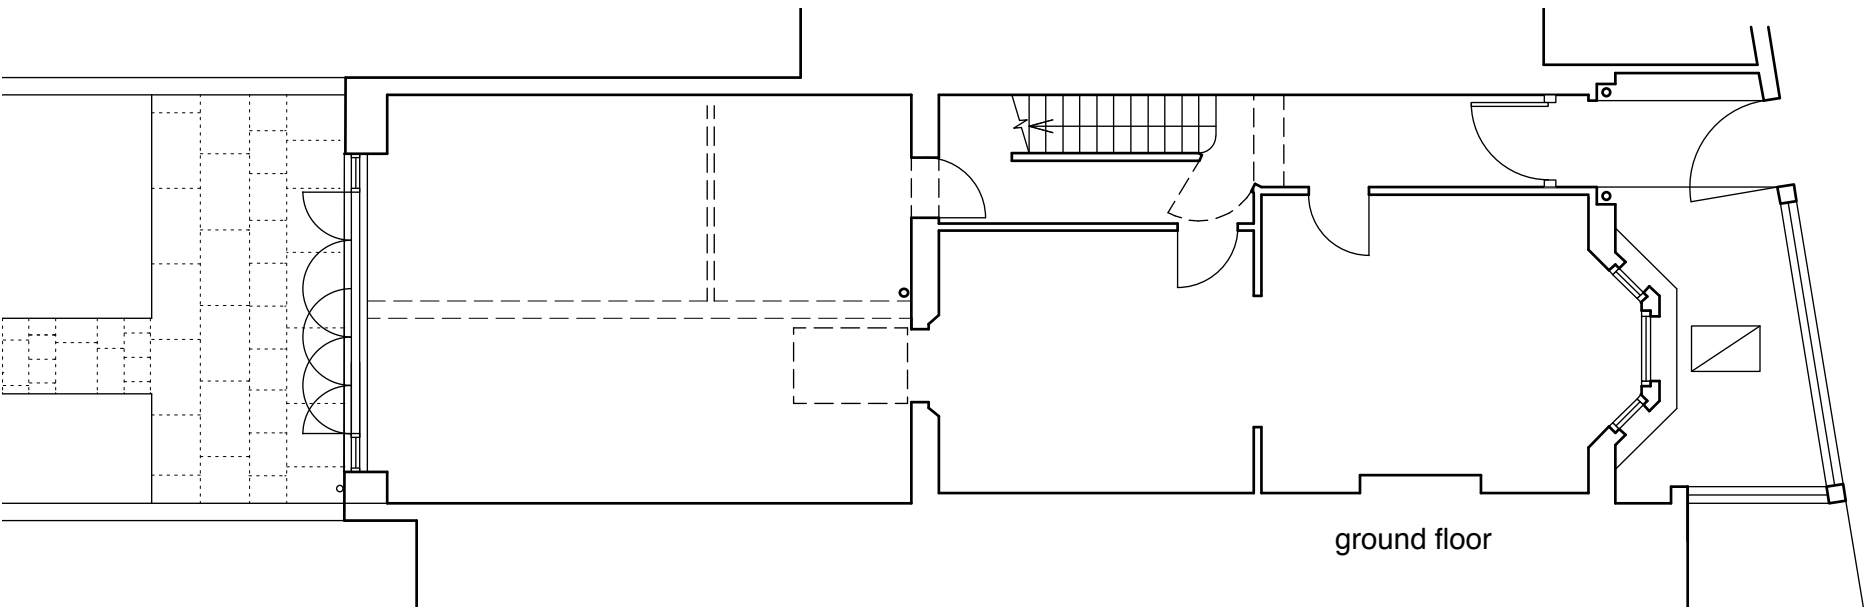
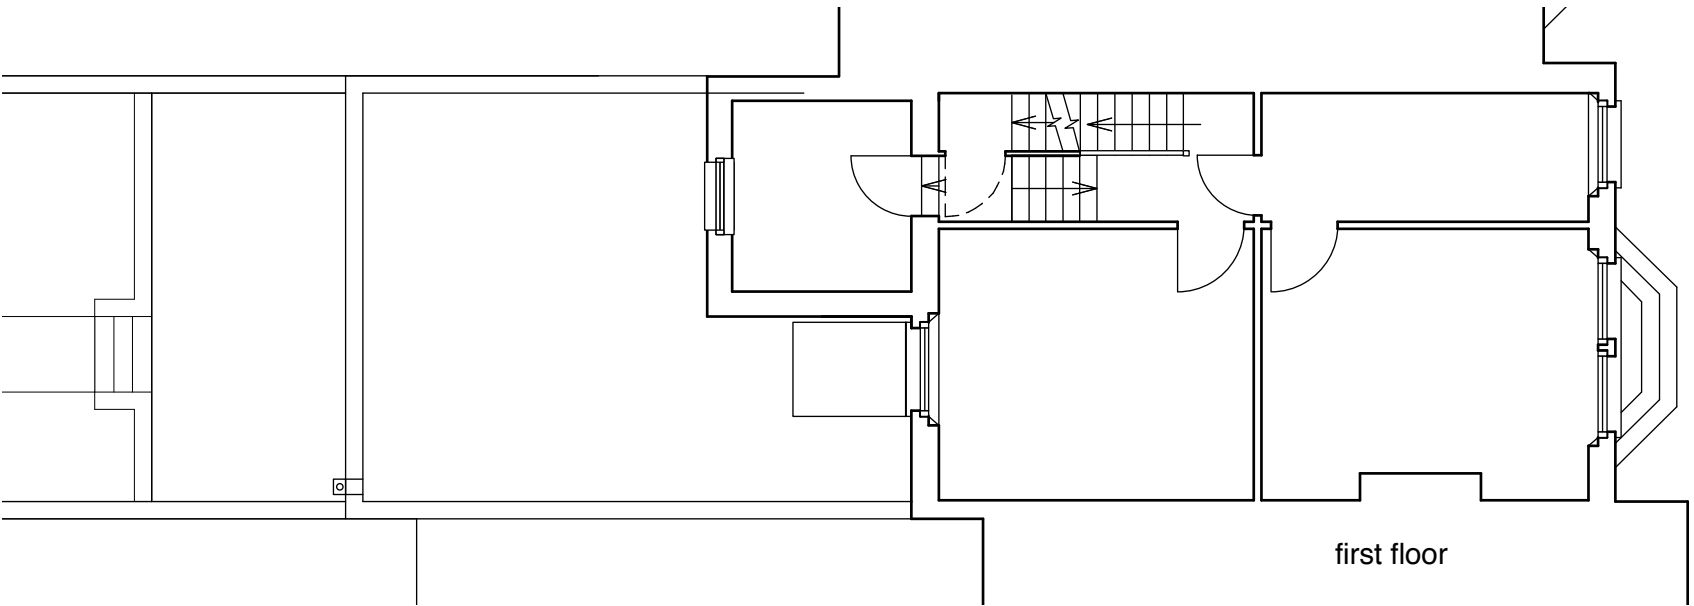


Do not scale from this drawing.  
Dimensions are to be verified on site prior to  
construction.

Notes

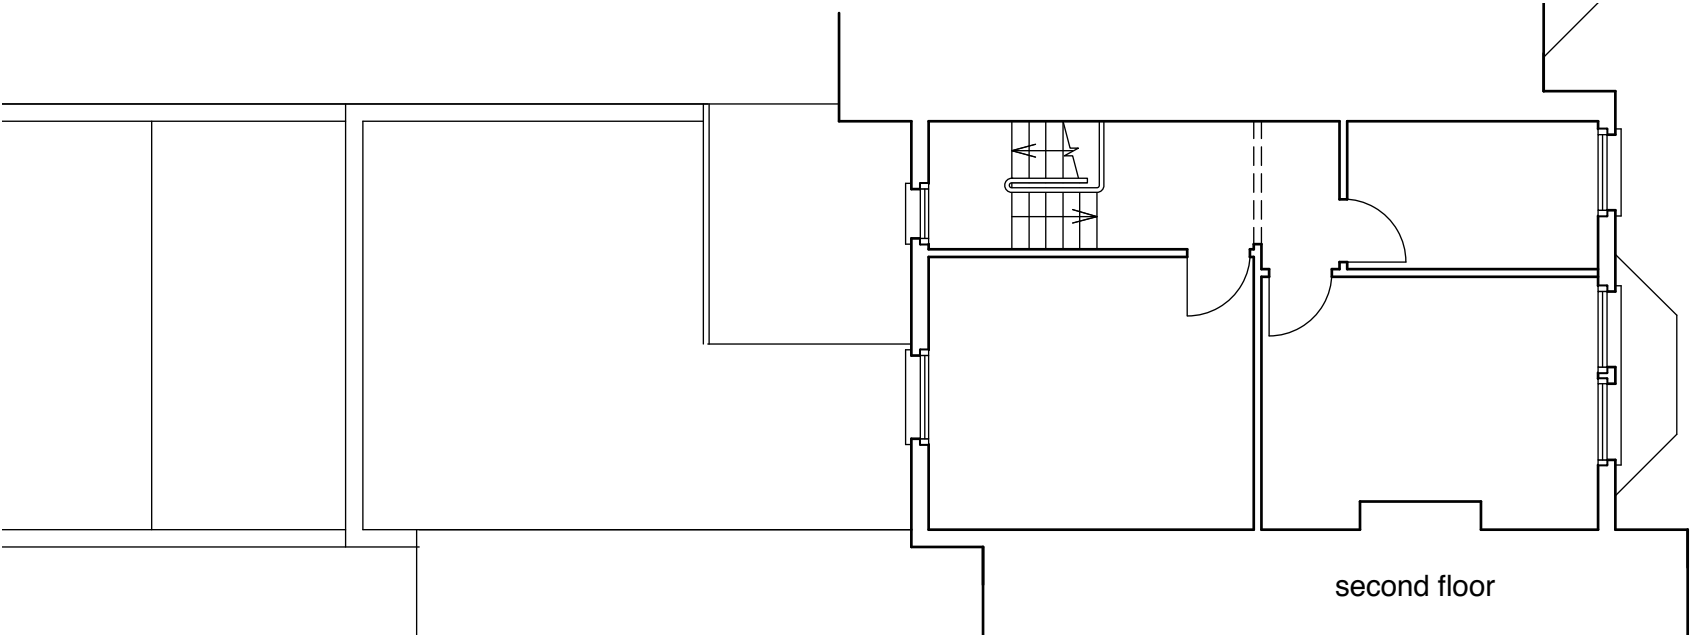

Revisions

**4orm**

1-5 Offord Street London N1 1DH

studio@4orm.co.uk  
www.4orm.co.uk

Project  
9 Evangelist Road

Drawing Title  
existing plans

Drawing Status

| Date        | Scale @ A3 | Drawn |
|-------------|------------|-------|
| february 20 | 1:100      |       |

Drawing Number

4035-X.101