


1


Proposed Elevation - Facing Adeline Place
Scale: 1:100 @ A3

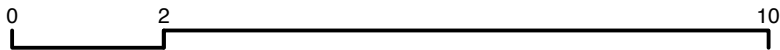


DO NOT SCALE FROM THE DRAWING. ALL DIMENSIONS ARE IN MM AND INDICATIVE ONLY. © RUNDELL ASSOCIATES

FOR PLANNING

Project Bedford Square Mews		Drawing Title Mews House Proposed Elevation Facing Adeline Place		RUNDELL ASSOCIATES Architecture & Design 12 Salem Rd, London W2 4DL +44 (0)207 483 8360 office@rundellassociates.com rundellassociates.com	
Client M.Wilner & R.Villiers					
Structural Engineer James Frith					
Services Engineer		Date 04.05.20	Revision P4	Drawing No. P 310	
Quantity Surveyor		Scale 1:100 @ A3			
		Job No. 3803		Drawn by TP	Checked -

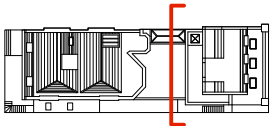


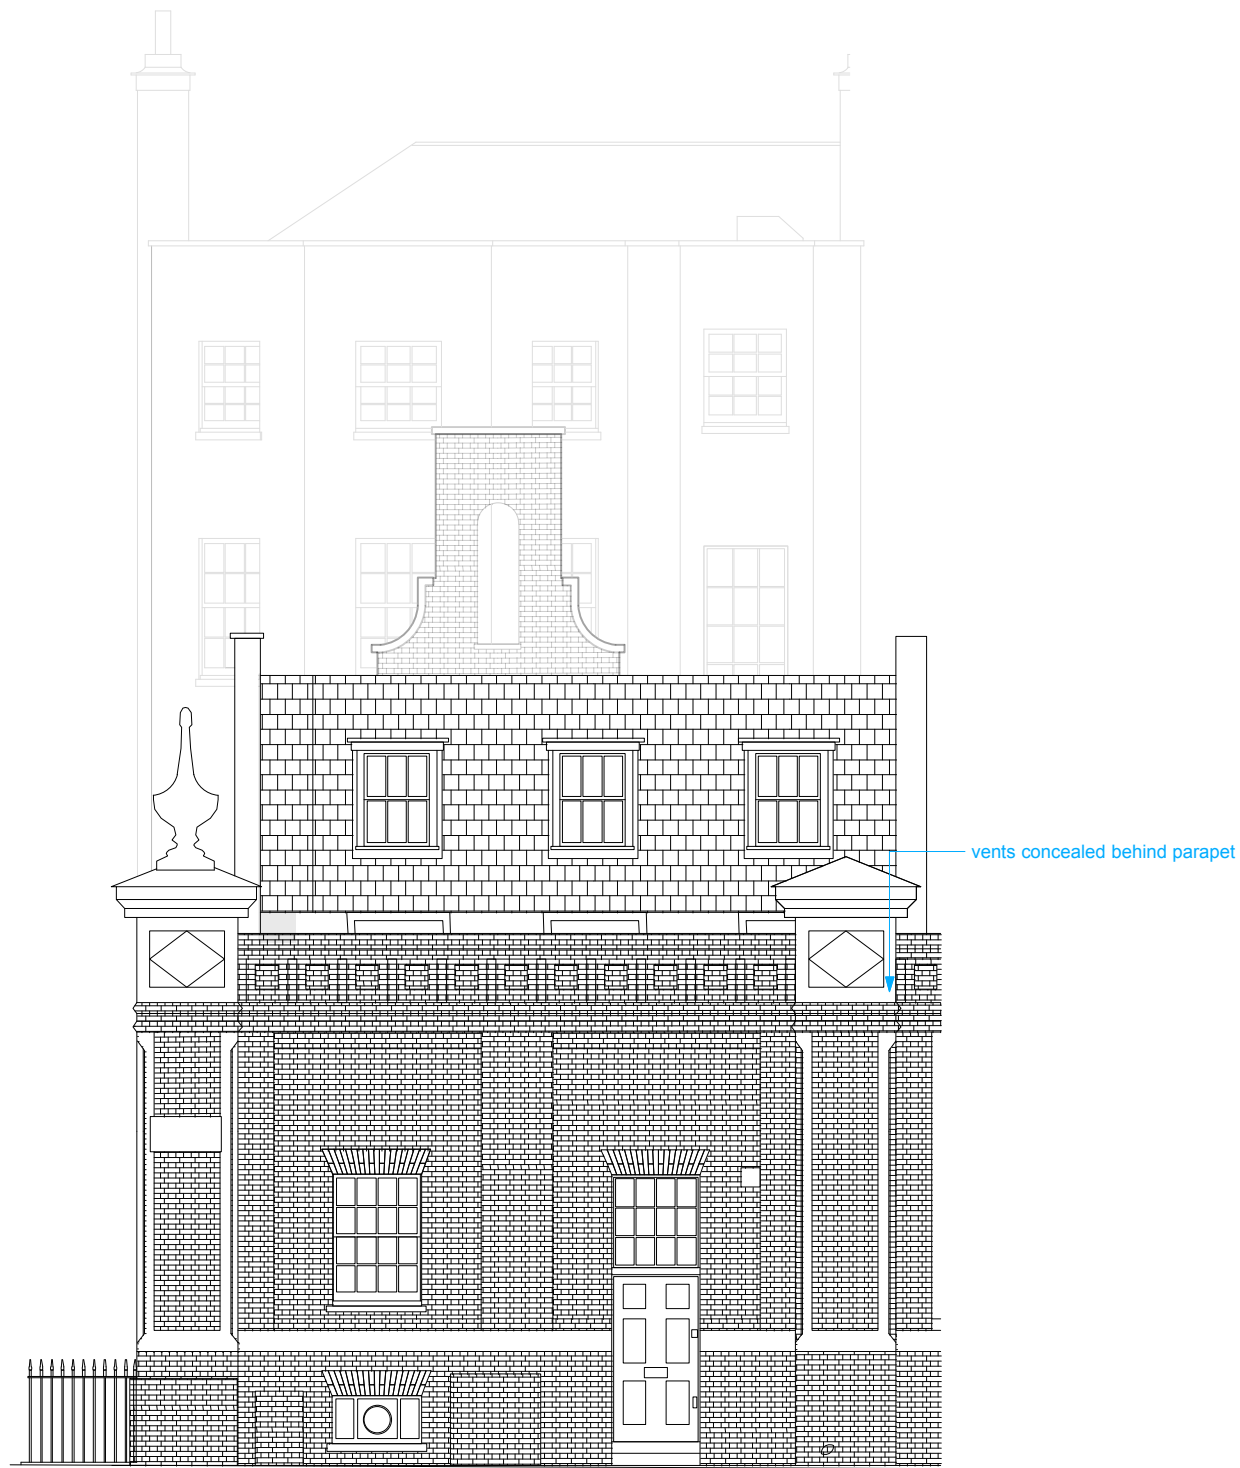
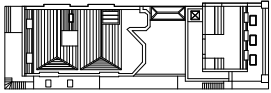
1 Proposed Mews House - Courtyard Elevation
Scale: 1:100 @ A3

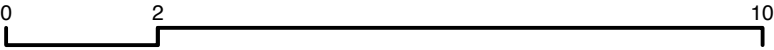


DO NOT SCALE FROM THE DRAWING. ALL DIMENSIONS ARE IN MM AND INDICATIVE ONLY. © RUNDELL ASSOCIATES

FOR PLANNING

Project Bedford Square Mews		Drawing Title Mews House		RUNDELL ASSOCIATES Architecture & Design 12 Salem Rd, London W2 4DL +44 (0)207 483 8360 office@rundellassociates.com rundellassociates.com 	
Client M. Wilner & R. Villiers		Proposed Mews House			
Structural Engineer James Frith		Courtyard Elevation			
Services Engineer		Date 04.05.20	Revision P4	Drawing No. P 310/1	
Quantity Surveyor		Scale 1:100 @ A3			
		Job No. 3803		Drawn by TP	Checked -



1 Proposed Mews House - Bedford Avenue Elevation
Scale: 1:100 @ A3

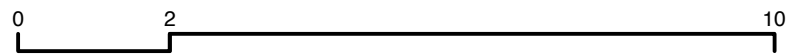

DO NOT SCALE FROM THE DRAWING. ALL DIMENSIONS ARE IN MM AND INDICATIVE ONLY. © RUNDELL ASSOCIATES

FOR PLANNING

Project Bedford Square Mews		Drawing Title Mews House Proposed Mews House Bedford Avenue Elevation		RUNDELL ASSOCIATES Architecture & Design 12 Salem Rd, London W2 4DL +44 (0)207 483 8360 office@rundellassociates.com rundellassociates.com	
Client M.Wilner & R.Villiers					
Structural Engineer James Frith					
Services Engineer		Date 04.05.20	Revision P4	Drawing No. P 310/2	
Quantity Surveyor		Scale 1:100 @ A3			
		Job No. 3803		Drawn by TP	Checked -