



1 Proposed Section AA
Scale: 1:100 @ A3

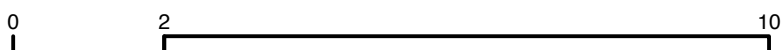

EXISTING
PROPOSED

FOR PLANNING

Project Bedford Square Mews		Drawing Title Mews House Proposed Section AA		RUNDELL ASSOCIATE	
Client M.Wilner & R.Villiers				Architecture & Design 12 Salem Rd, London W2 4DL +44 (0)207 483 8360 office@rundellassociates.com rundellassociates.com	
Structural Engineer James Frith					
Services Engineer		Drawing No. P320			
Quantity Surveyor		Date 04.05.20 Revision P3 Scale 1:100 @ A3 Job No. 3803 Drawn by TP Checked -			