


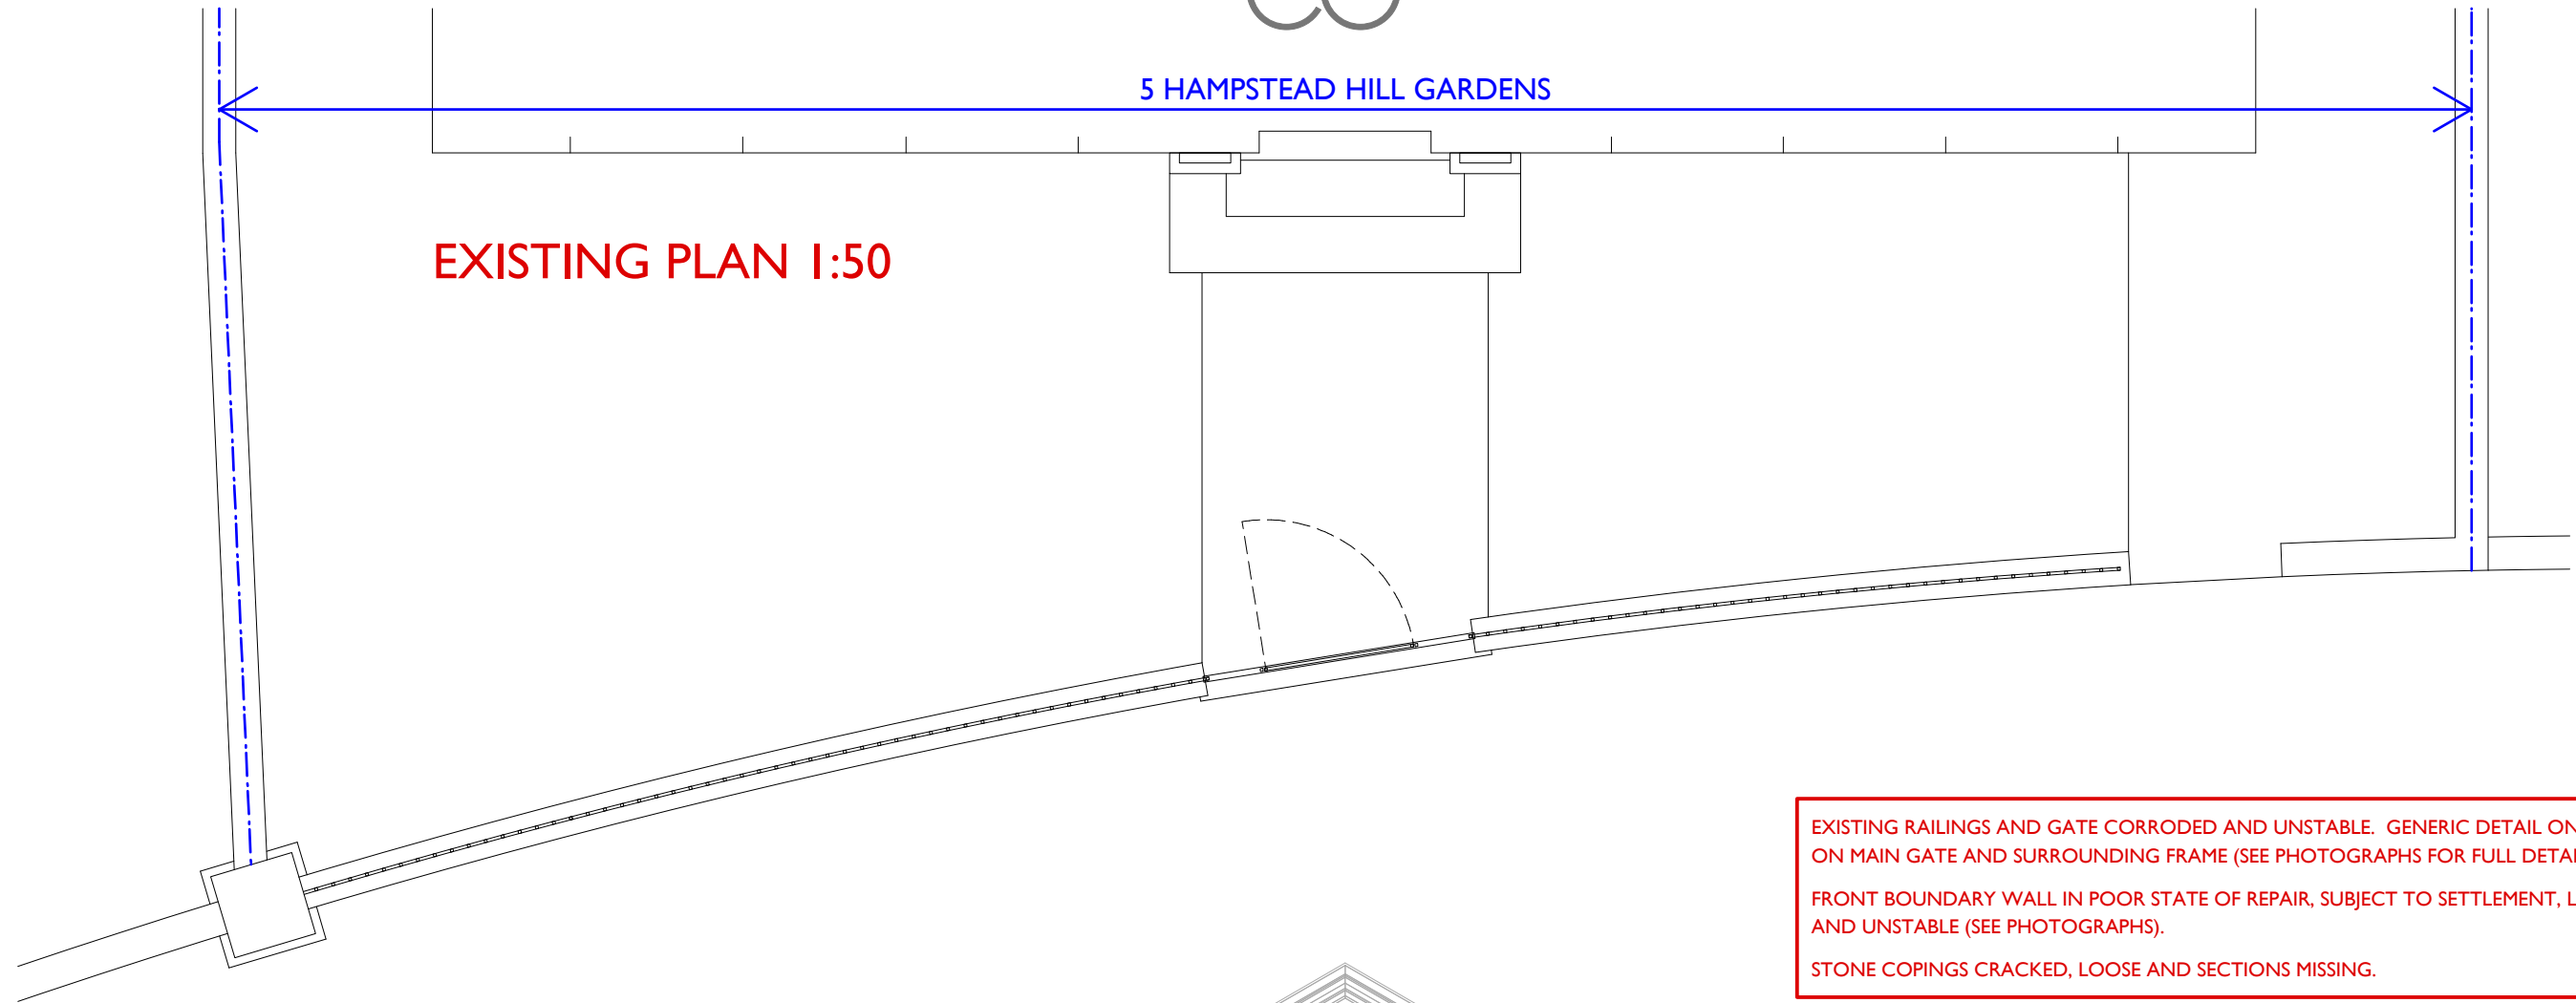


5 HAMPSTEAD HILL GARDENS

EXISTING PLAN 1:50



EXISTING RAILINGS AND GATE CORRODED AND UNSTABLE. GENERIC DETAIL ONLY SHOWN ON MAIN GATE AND SURROUNDING FRAME (SEE PHOTOGRAPHS FOR FULL DETAILS).
FRONT BOUNDARY WALL IN POOR STATE OF REPAIR, SUBJECT TO SETTLEMENT, LEANING AND UNSTABLE (SEE PHOTOGRAPHS).
STONE COPINGS CRACKED, LOOSE AND SECTIONS MISSING.

EXISTING ELEVATION 1:50

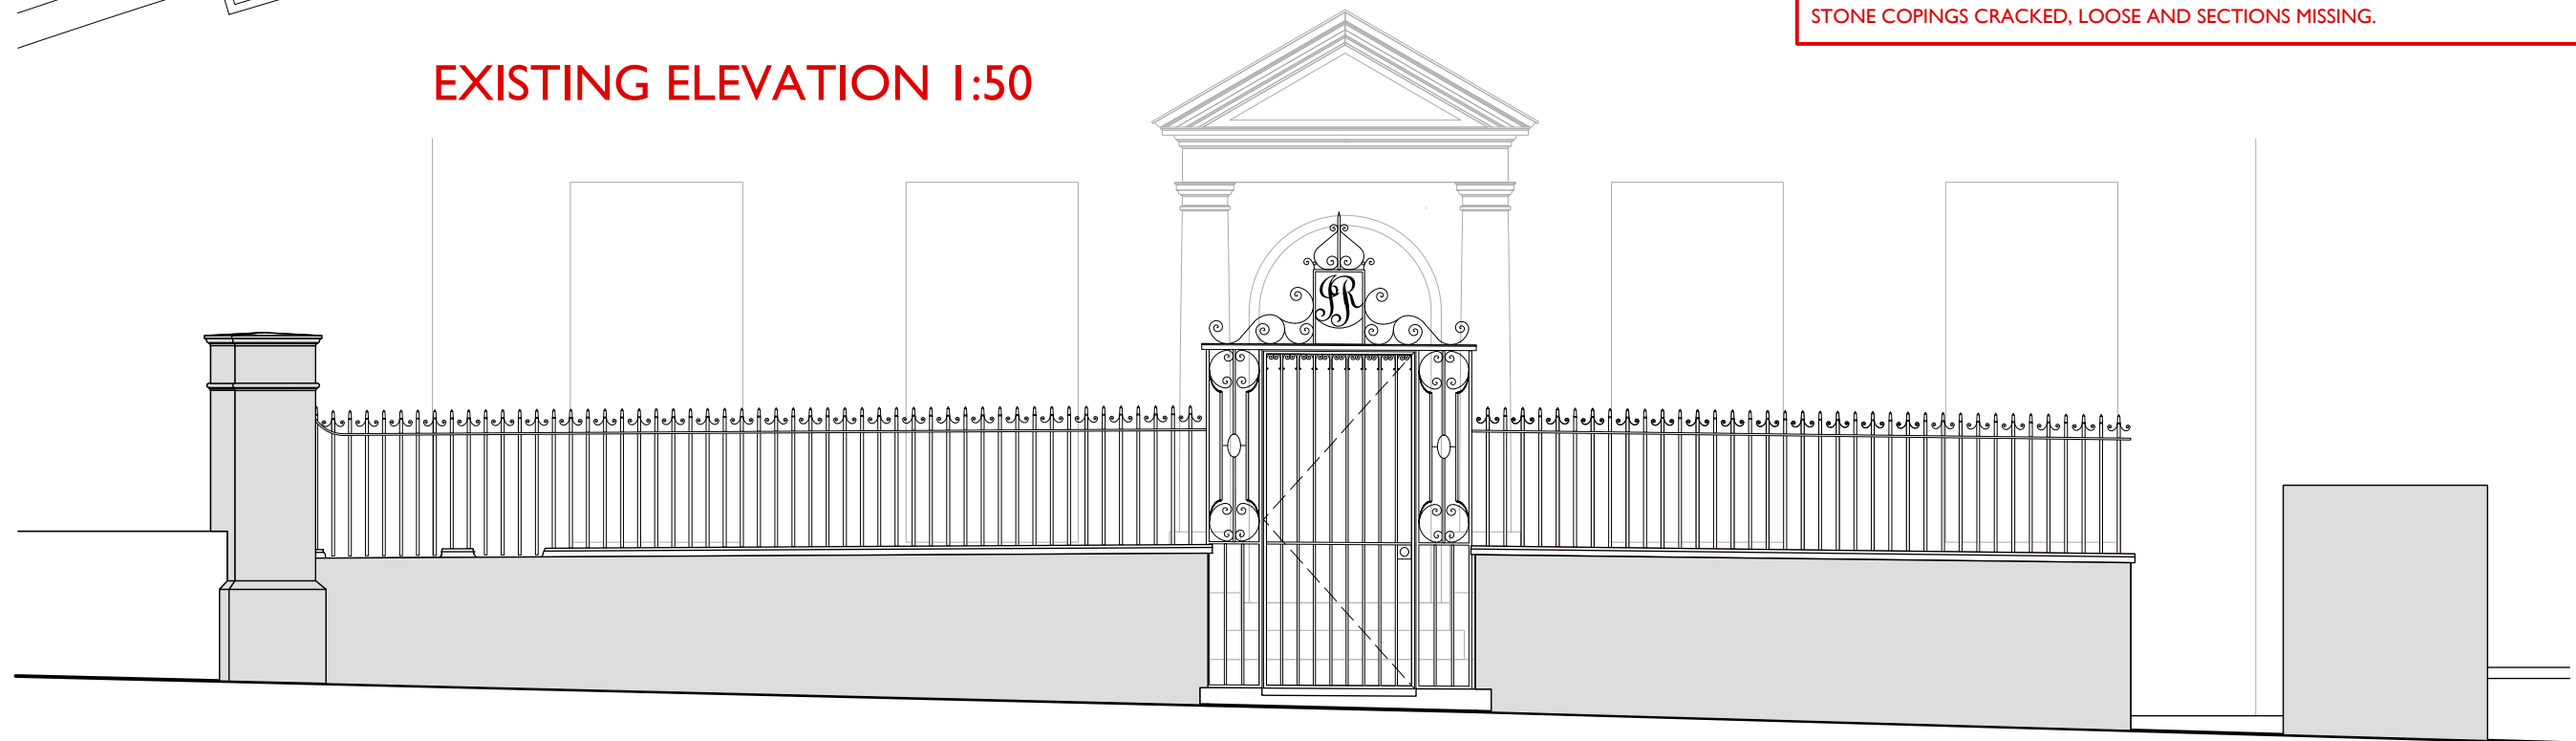

Cox & Jones Ltd

36-38 Rochester Place London NW1 9JX tel/fax: +44(0)20 8330 7002 e: enquiries@coxandjones.co.uk w: www.coxandjones.co.uk
Bespoke Conservatory Specialists . Service & Maintenance . Architectural Services
Registered in England No.6127336

THIS DRAWING IS COPYRIGHT AND MAY NOT BE REPRODUCED IN PART OR IN WHOLE WITHOUT PRIOR WRITTEN CONSENT FROM COX & JONES LTD

CLIENT: MR & MRS BEECROFT - 5 HAMPSTEAD HILL GARDENS
PROJECT: FRONT WALL AND RAILINGS RECONSTRUCTION
TITLE: EXISTING PLAN AND ELEVATION
DATE: FEB 2017 SCALE: 1:50 DWG NO: BD-01