


Do not scale off this drawing.
All areas and dimensions are approximate and subject to site survey.

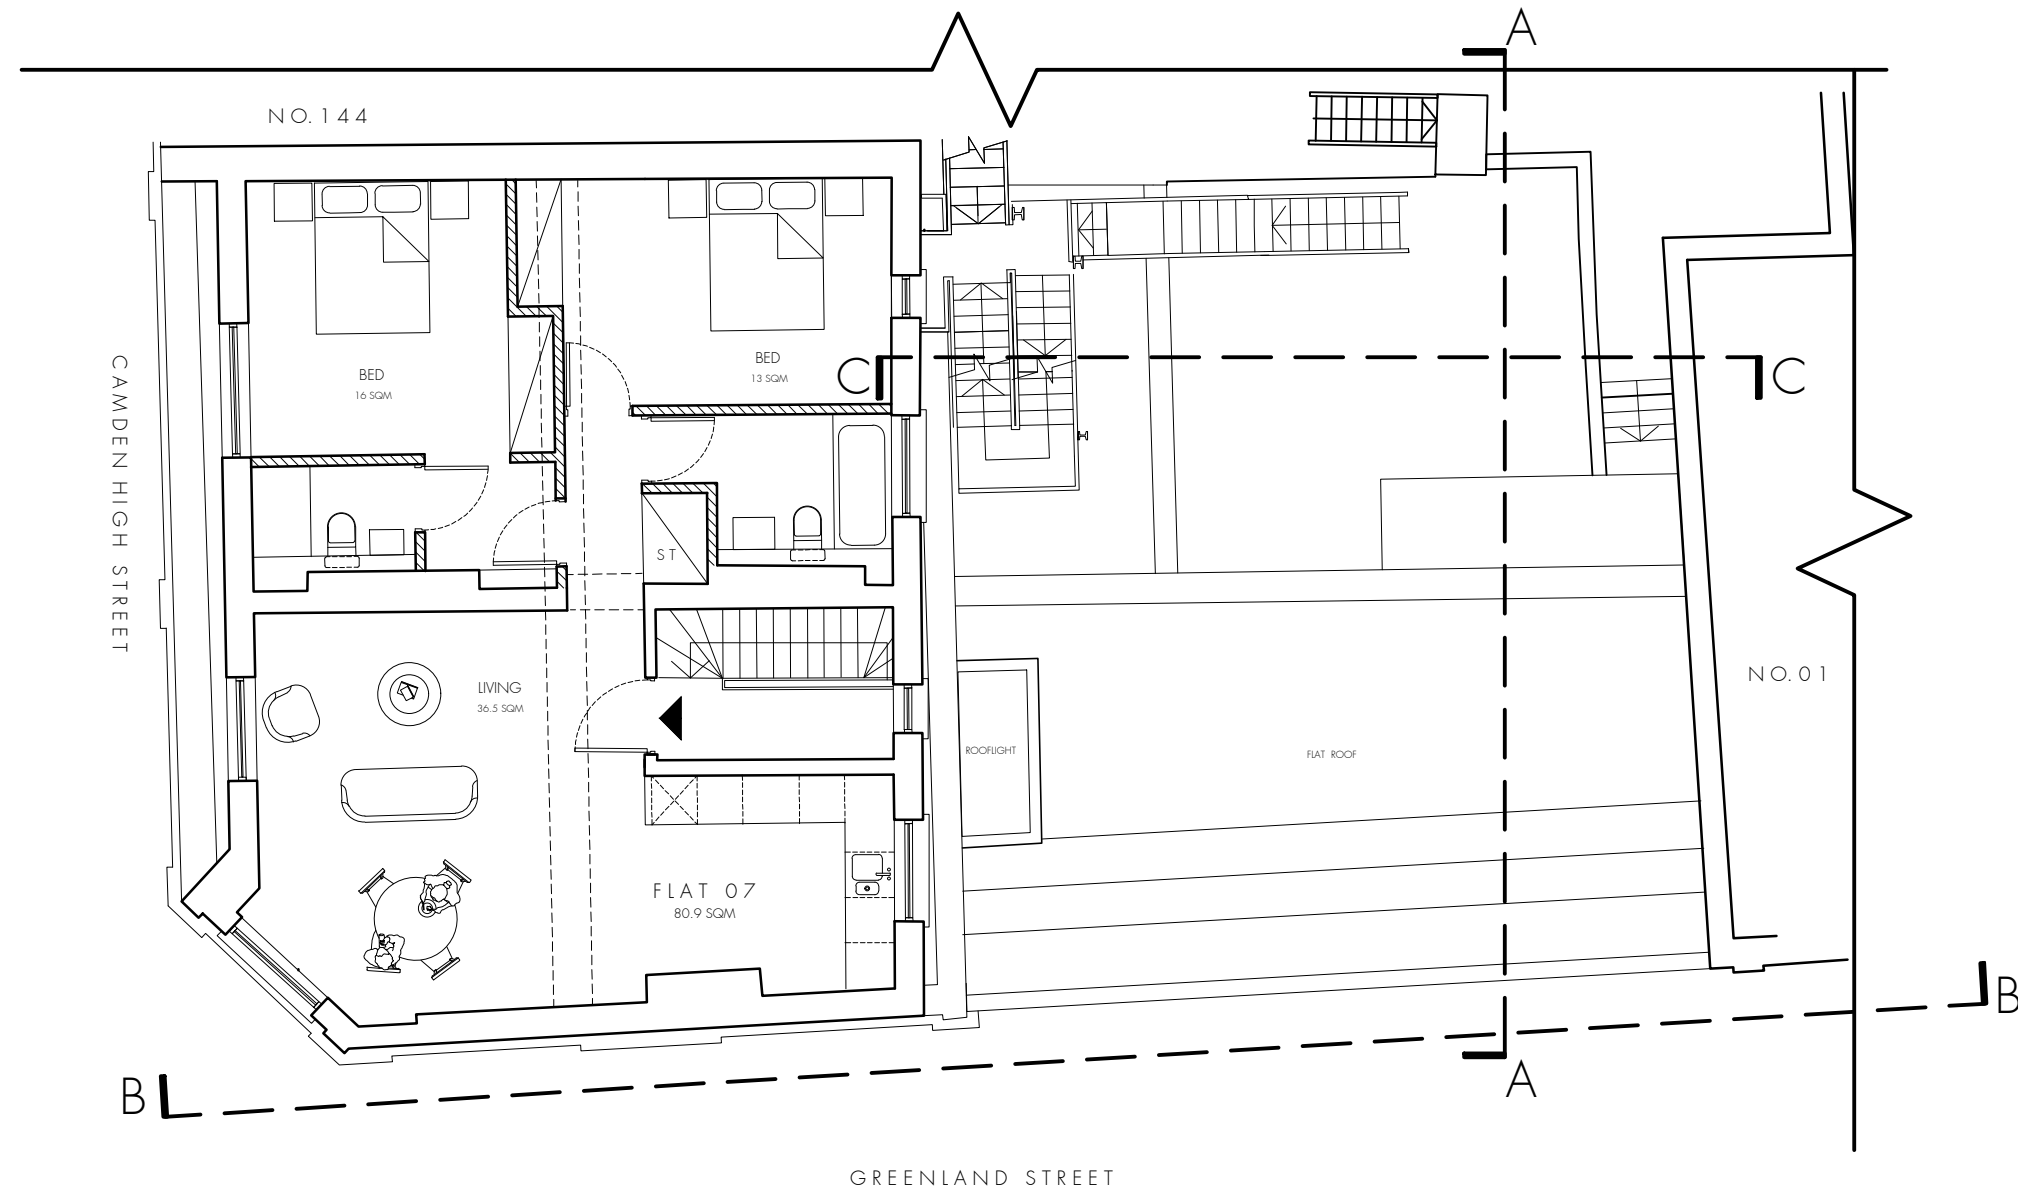

rev.	rev. date	rev. description

tasou
associates architects + structural engineers

4 Amwell Street, London, EC1R 1UG
T:020 7713 7070 F:020 7713 7071 E:tasou@tasou.co.uk

project
140 - 142 CAMDEN HIGH ST
LONDON
NW1 0NG

drwg title
PROPOSED
FOURTH FLOOR PLAN

date SEPT 2019	drwg no. PA.04	rev. A
scale @ A3 1:100	job no. 1745	