


fourth floor

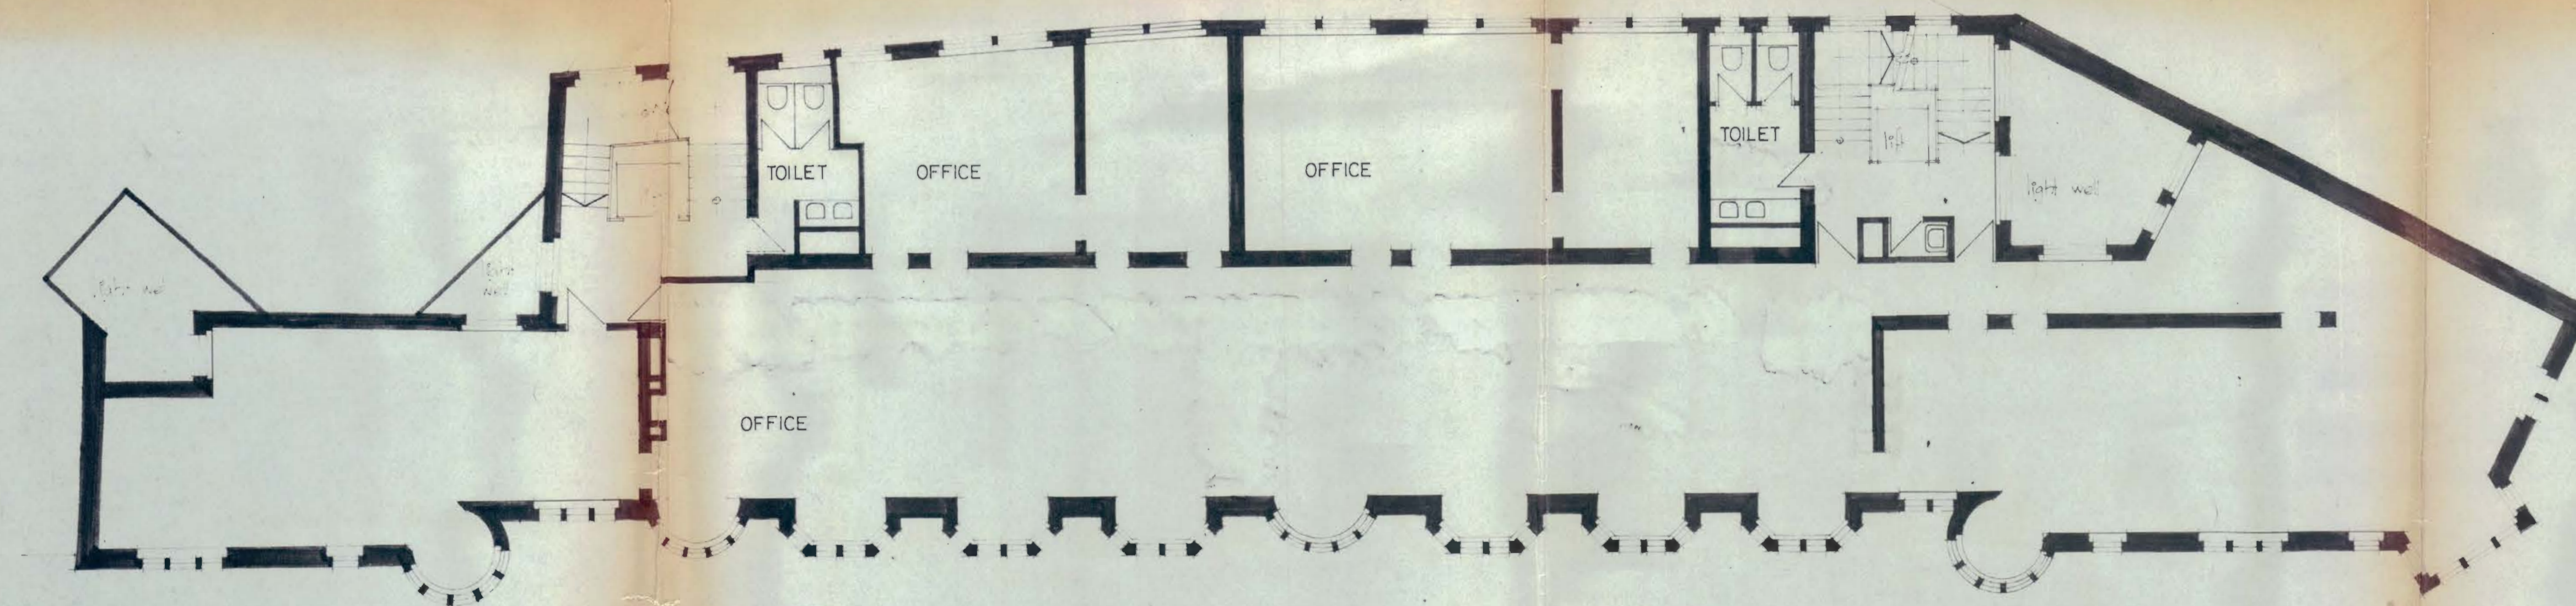

third floor

CTP/N14/24/SA25243

Information

Amendments

Date	Revisions	B.

Project title
**sicilian house
 vernon house**

Drawing title
PLANS

Scale	Date	J.C.D.	No.
8'-0"=1 inch	july 1977	1673	12

LONDON BOROUGH OF CAMDEN
 TOWN AND COUNTRY PLANNING ACTS
 1-DEC-1977
 APPROVED
 PLANS NOT APPROVED
 ON BEHALF OF THE COUNCIL

Thomas Saunders and Associates
 15 Old Ford Road London E2
 Telephone 01-980 4400
 Cables TOSANDAS London