

The Thomas Saunders Partnership

TSP

15 Old Ford Road London E2 9PJ
Telephone 01-980 4400
Cables TOSANDAS London
Telex 897590

Job Title

SICILIAN & VERNON HOUSES

Job no

1673

Drawing No


LOCATION PLAN

Scale

N.T.S.

Drawn by

Date

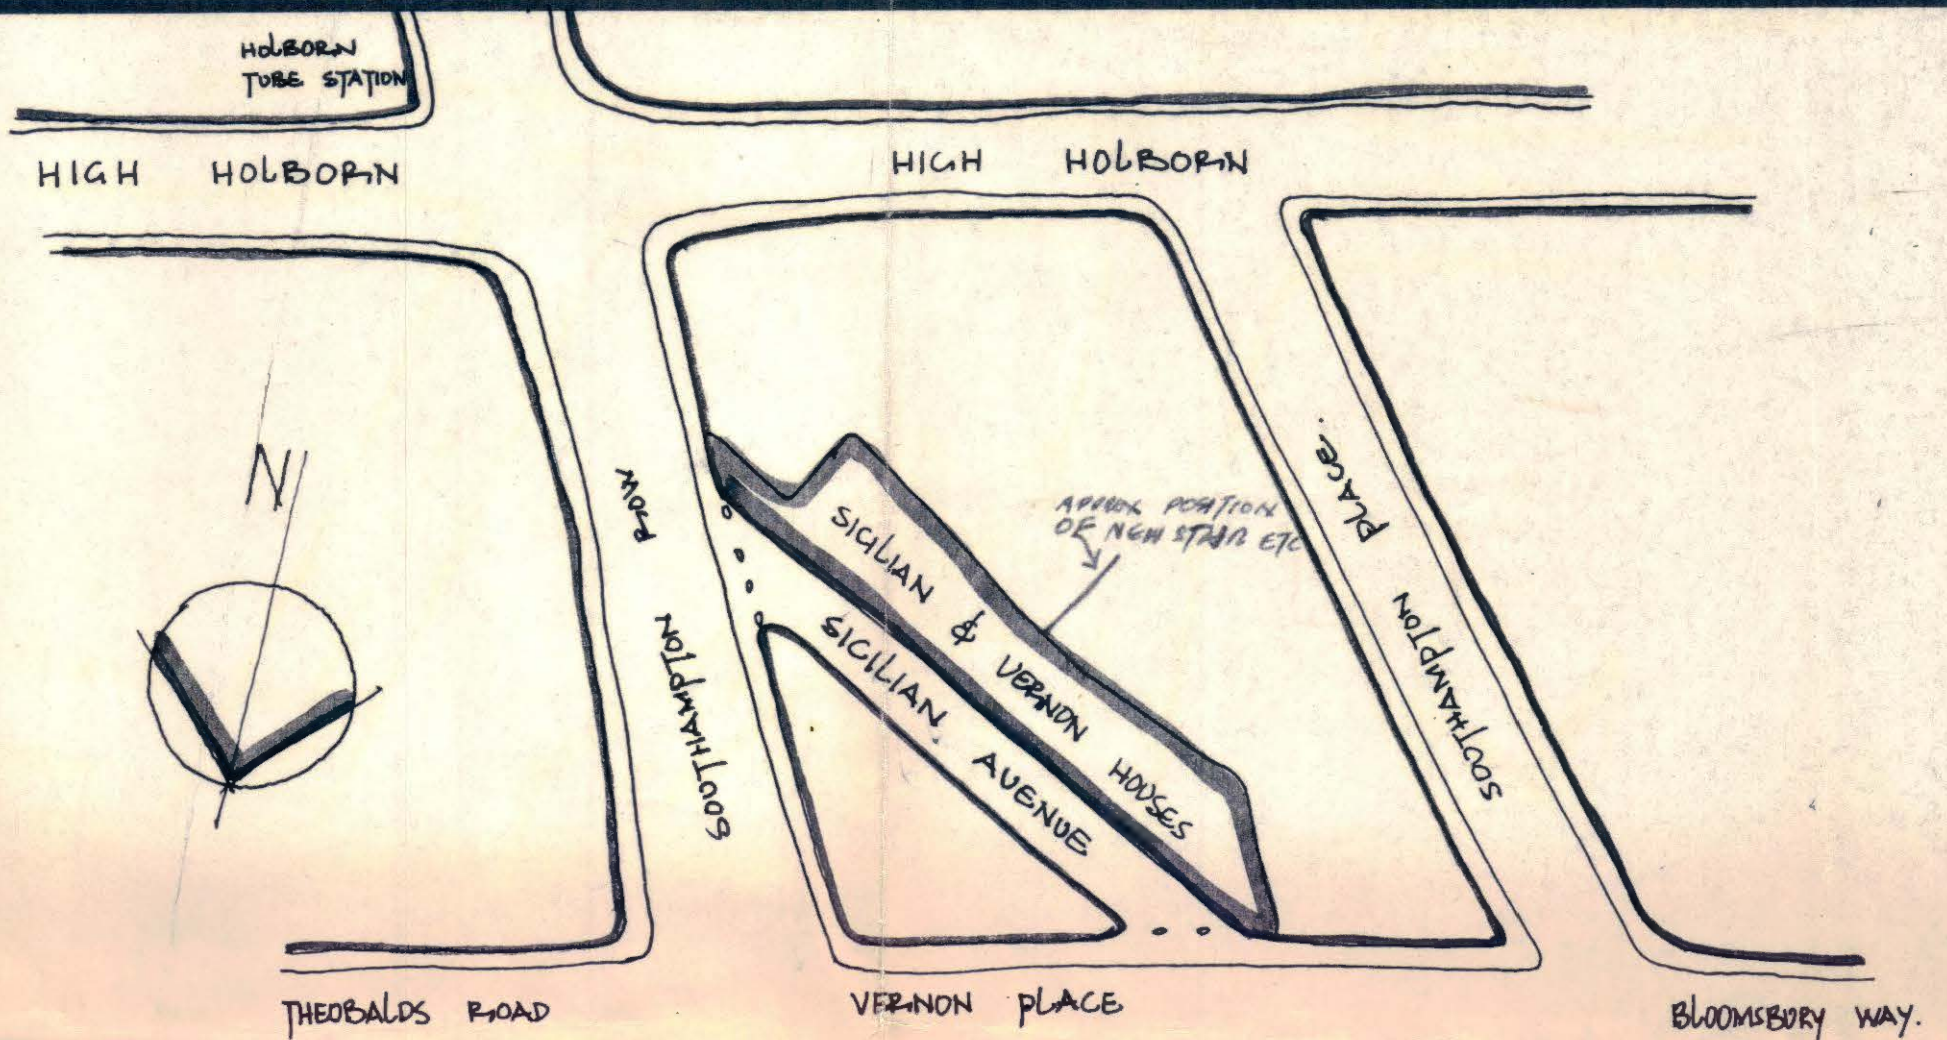

CTP/M4/24/G/31644