


The Thomas Saunders Partnership



15 Old Ford Road London E2 9PJ
Telephone 01-980 4400
Cables TOSANDAS London
Telex 897590

Job Title SICILIAN & VERNON HOUSES
Job no 1673
Drawing No LOCATION PLAN
Scale N.T.S.
Drawn by
Date

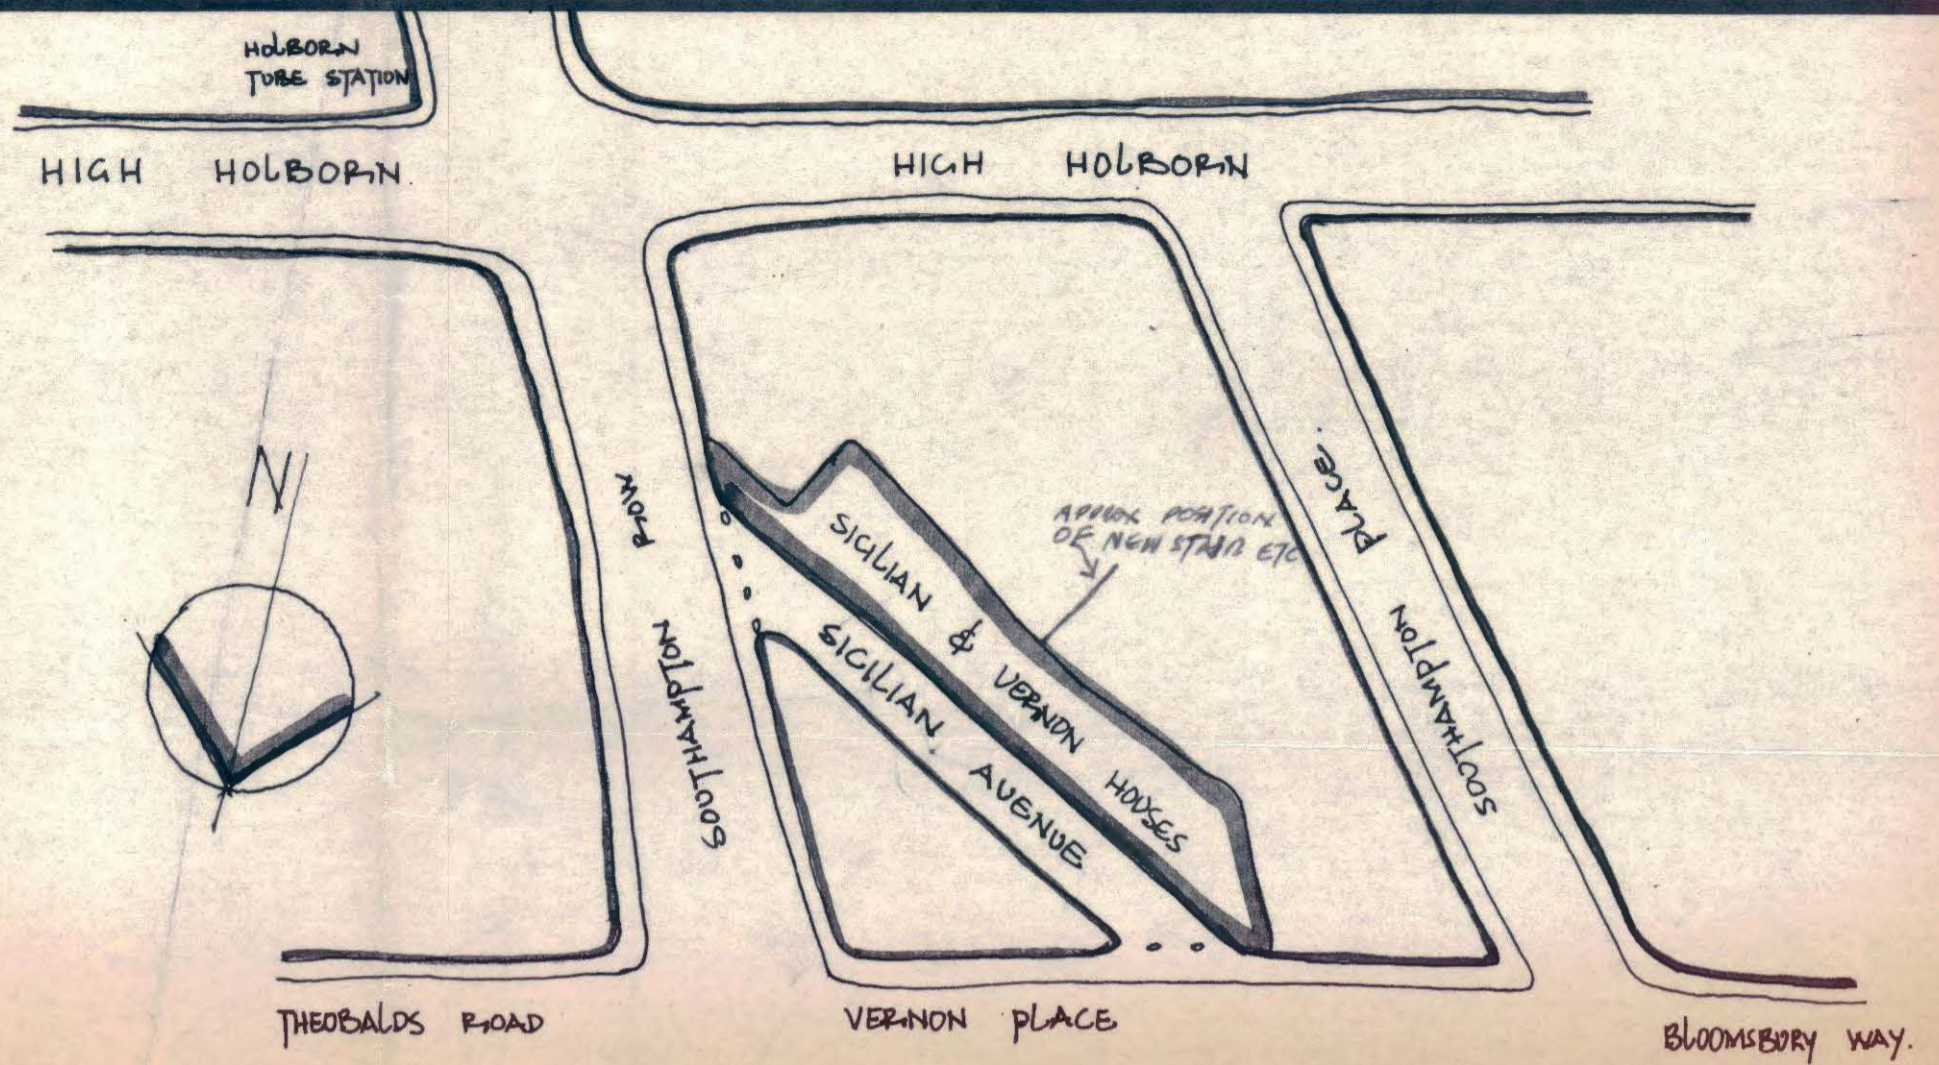

CTP/N14/24/G | 32607 1
HB2697