



15 Old Ford Road London E2 9PJ
Telephone 01-980 4400
Cables TOSANDAS London
Telex 897590

Job Title SICILIAN AVENUE SHOPFRONT GRAPHICS

Job no

Drawing No SK/KEA

Scale SKETCH N° 1.


Drawn by KEA

Date AUG 80

BLIND
RETRACTED

BLIND BOX FASCIA.
WITH BLIND RETRACTED
STANDARD LETTER HEIGHT.

HANGING SIGN BRACKET
CENTRAL TO SHOP BAY.

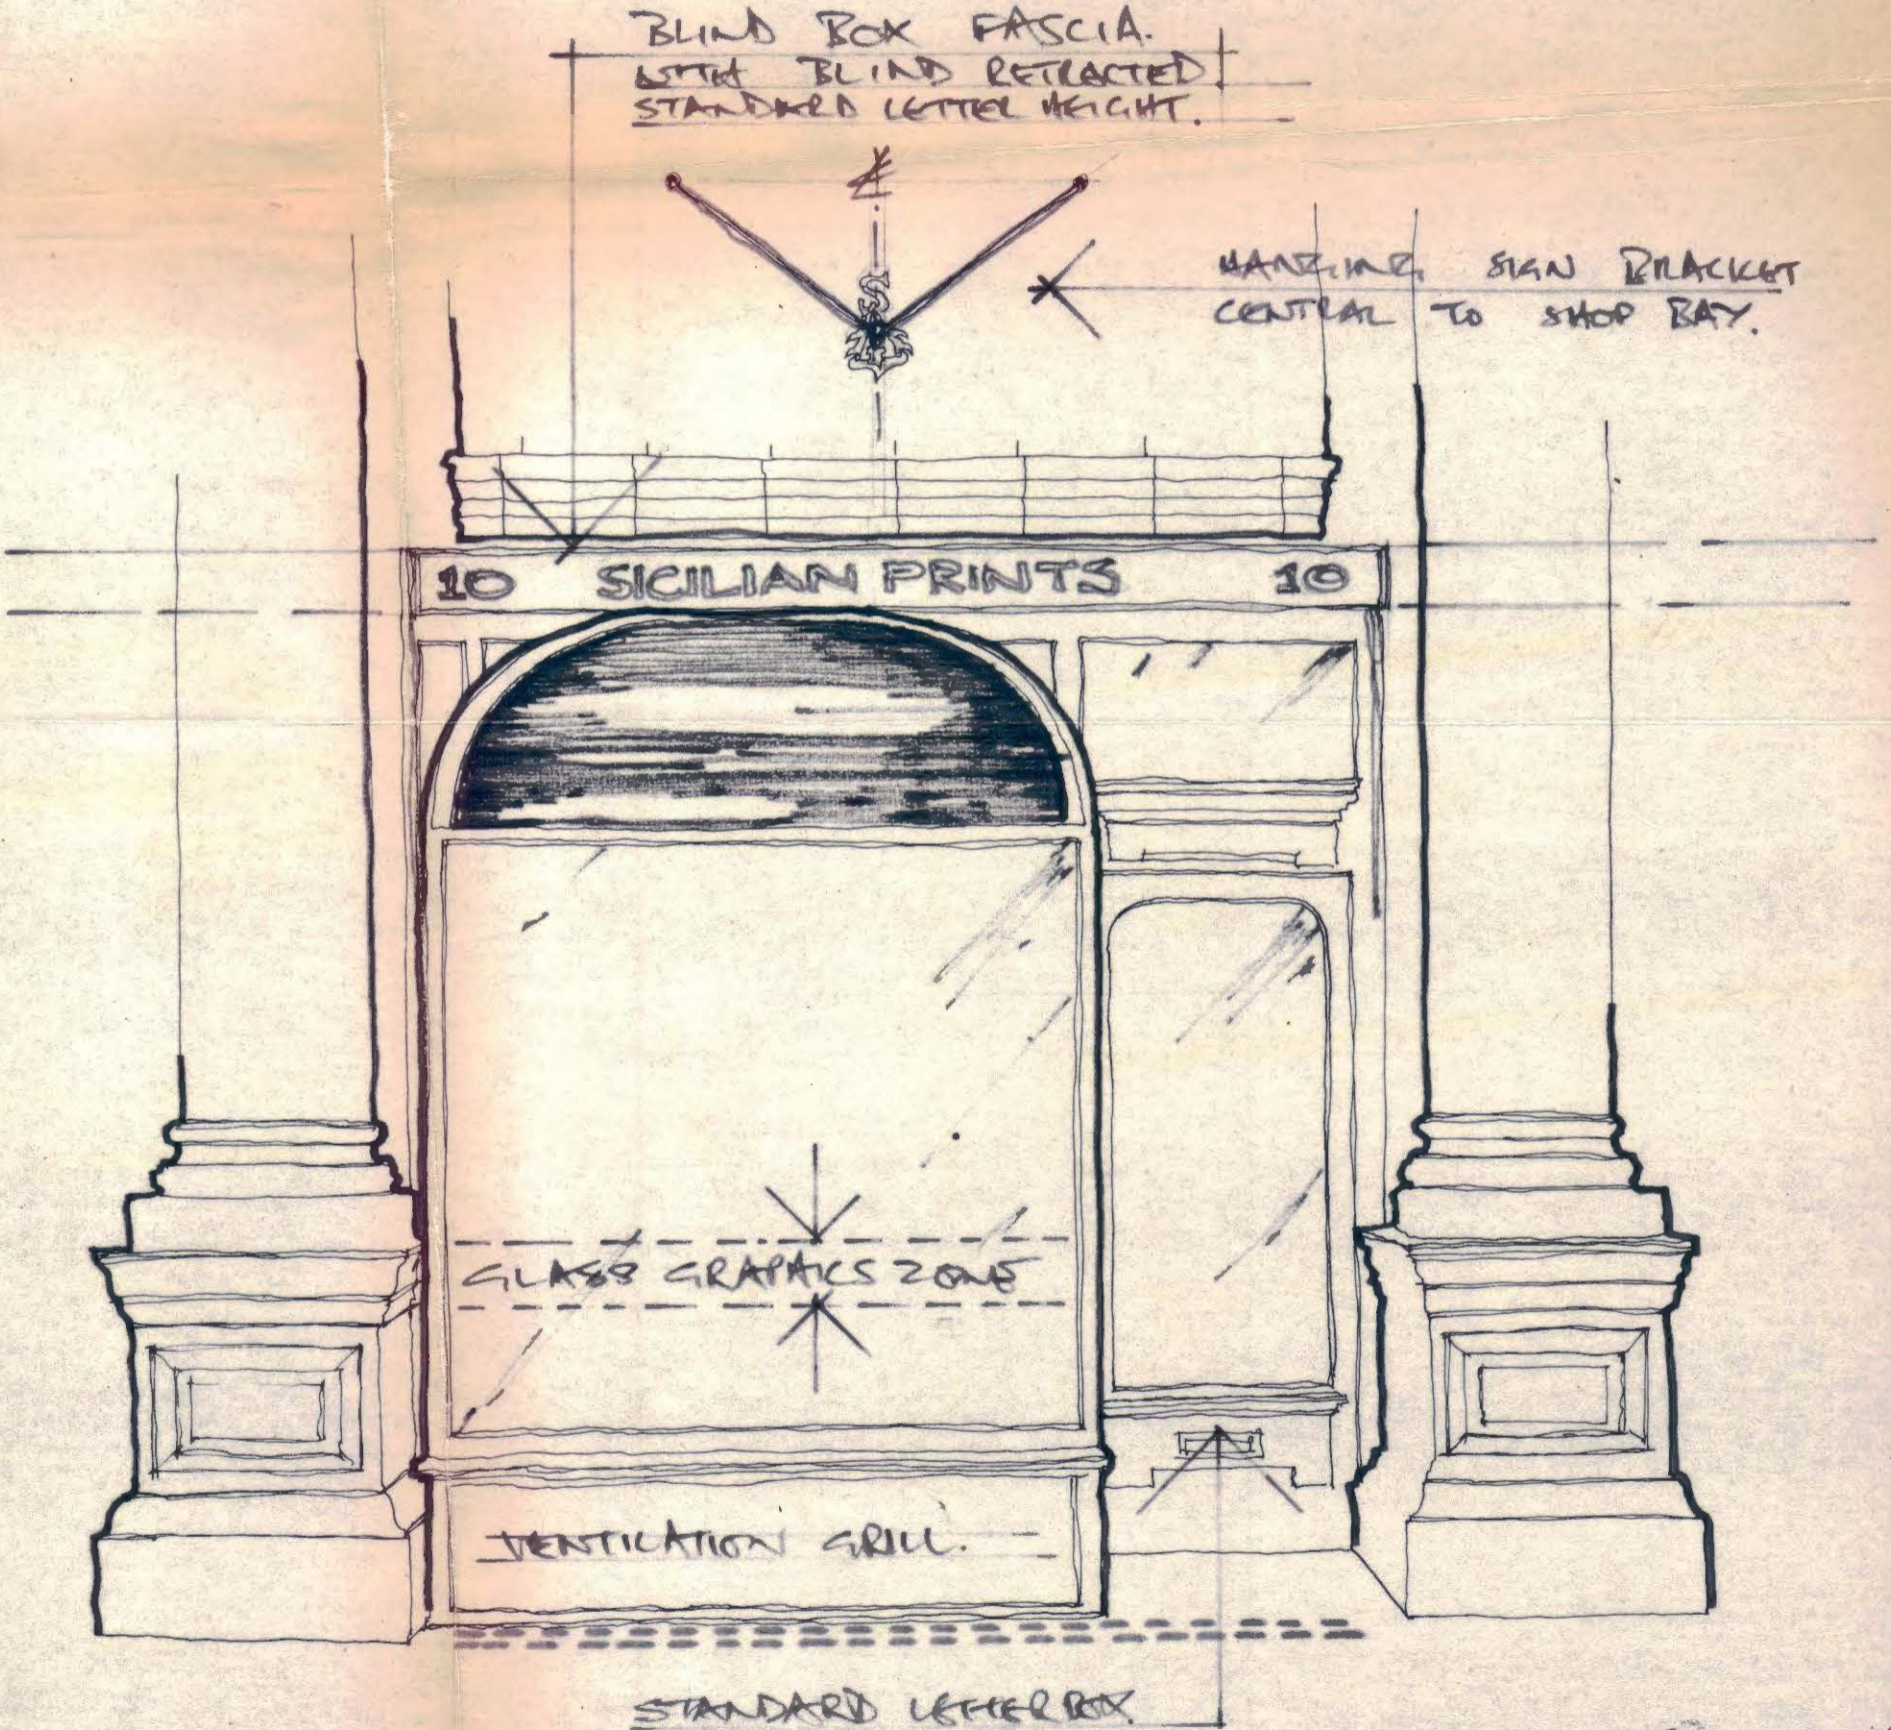

C/P/N14/24/G/326079
HB2697

LONDON BOROUGH OF CAMDEN
TOWN AND COUNTRY PLANNING ACTS
12 OCT 1981
PLANS ~~APPROVED~~
NOT APPROVED
ON BEHALF OF THE COUNCIL

LONDON BOROUGH OF CAMDEN
TOWN AND COUNTRY PLANNING ACTS
23 SEP 1981
PLANS ~~APPROVED~~
NOT APPROVED
ON BEHALF OF THE COUNCIL

UDO 30249