


The Thomas Saunders Partnership



15 Old Ford Road London E2 9PJ  
Telephone 01-980 4400  
Cables TOSANDAS London  
Telex 897590

Job Title SKILIAN AVENUE · SKIFFLENT  
GRAPHICS  
Job no  
Drawing No SK/KRA  
Scale SKETCH N° 2  
Drawn by KRA  
Date AUG '80

BLIND DOWN

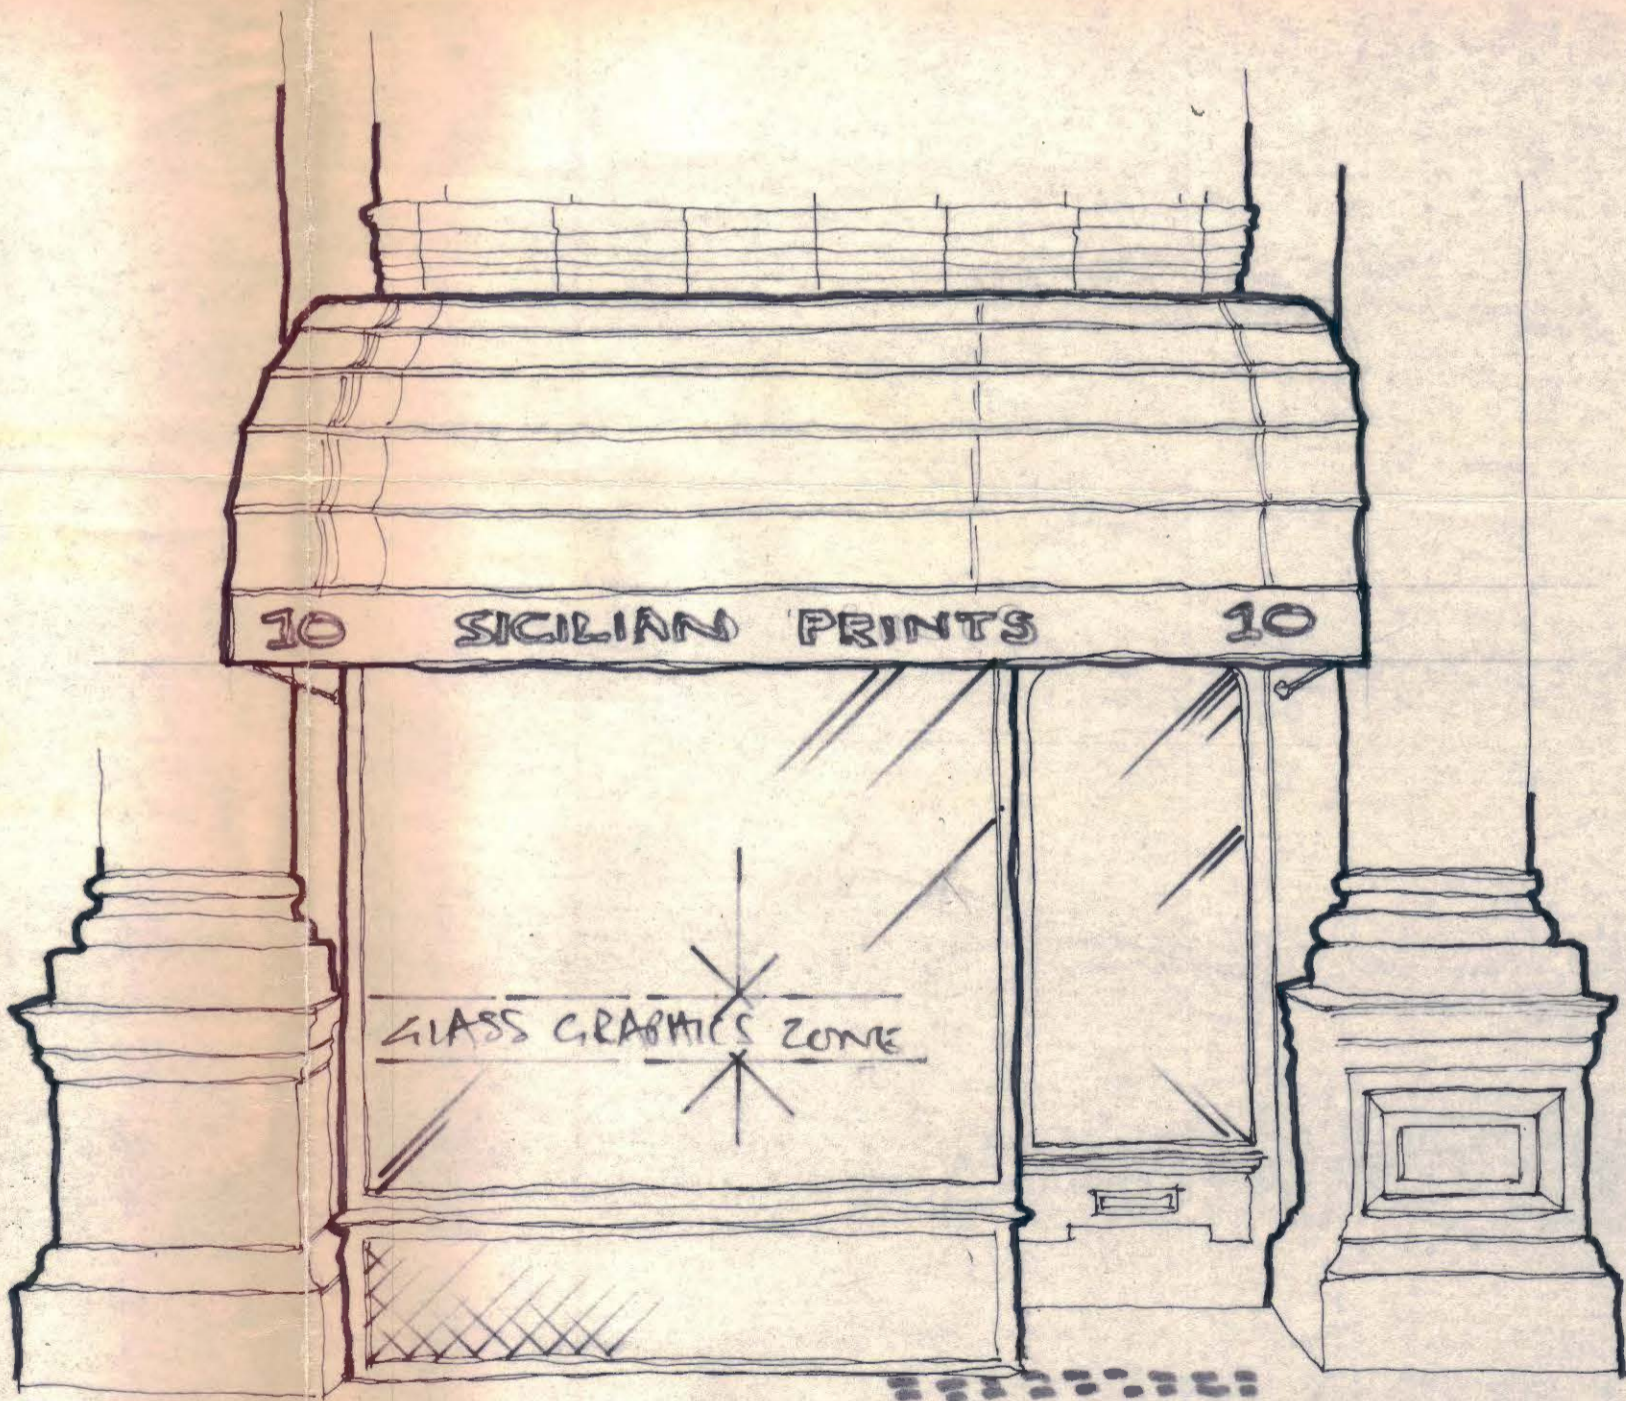

CTP/N14/24/G | 326079  
HB2697

LONDON BOROUGH OF CAMDEN  
TOWN AND COUNTRY PLANNING ACTS  
12 OCT 1981  
PLANS ~~APPROVED~~  
NOT APPROVED  
ON BEHALF OF THE COUNCIL

LONDON BOROUGH OF CAMDEN  
TOWN AND COUNTRY PLANNING ACTS  
23 SEP 1981  
PLANS ~~APPROVED~~  
NOT APPROVED  
ON BEHALF OF THE COUNCIL

DEFERRED