


ELEVATION.

White terrazo tile  
to top section  
of seating unit with  
timber seat


Black terrazo tiles  
to base section.

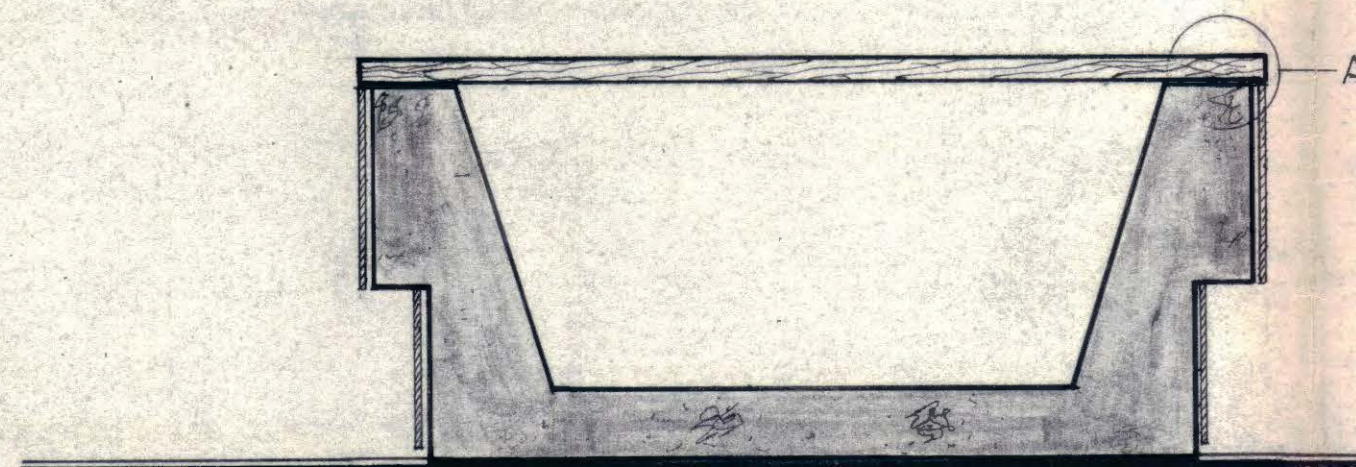

SECTION A:A.

Planter constructed of  
100 thick concrete frame,  
reinforced as necessary  
with tiling to outer face  
as above.


See dwg 1673/101  
for base detail.

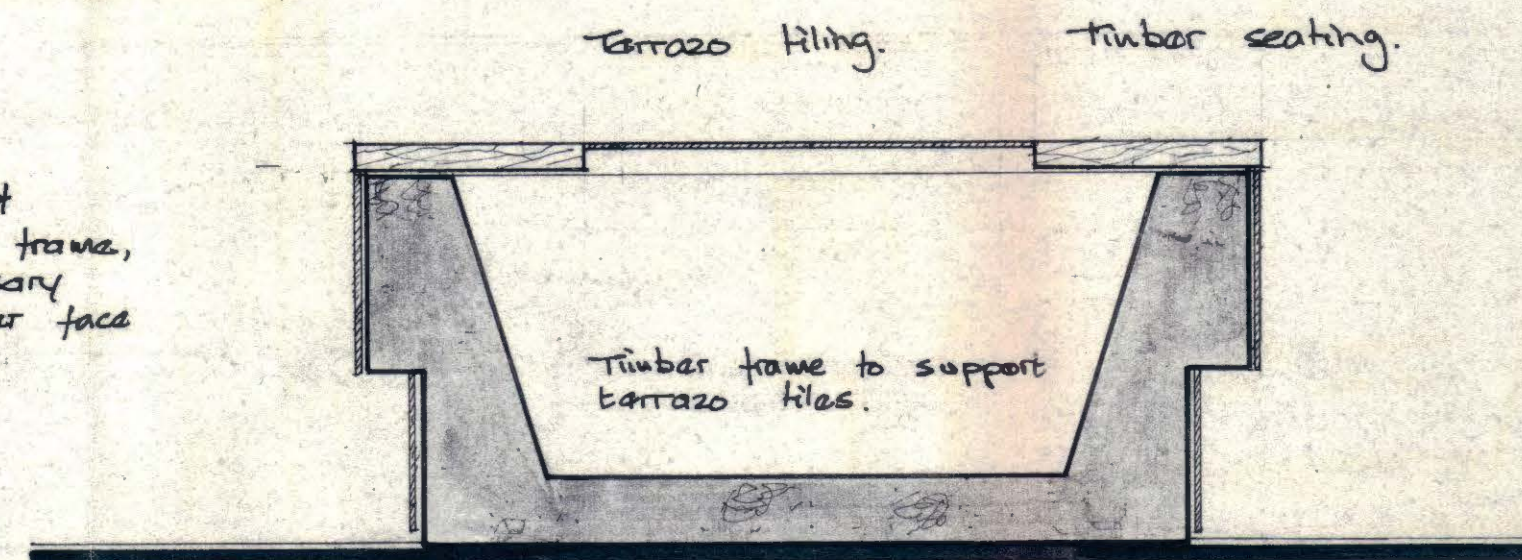


SECTION B:B.

Terrazo tiling. timber seating.

Timber frame to support  
terrazo tiles.

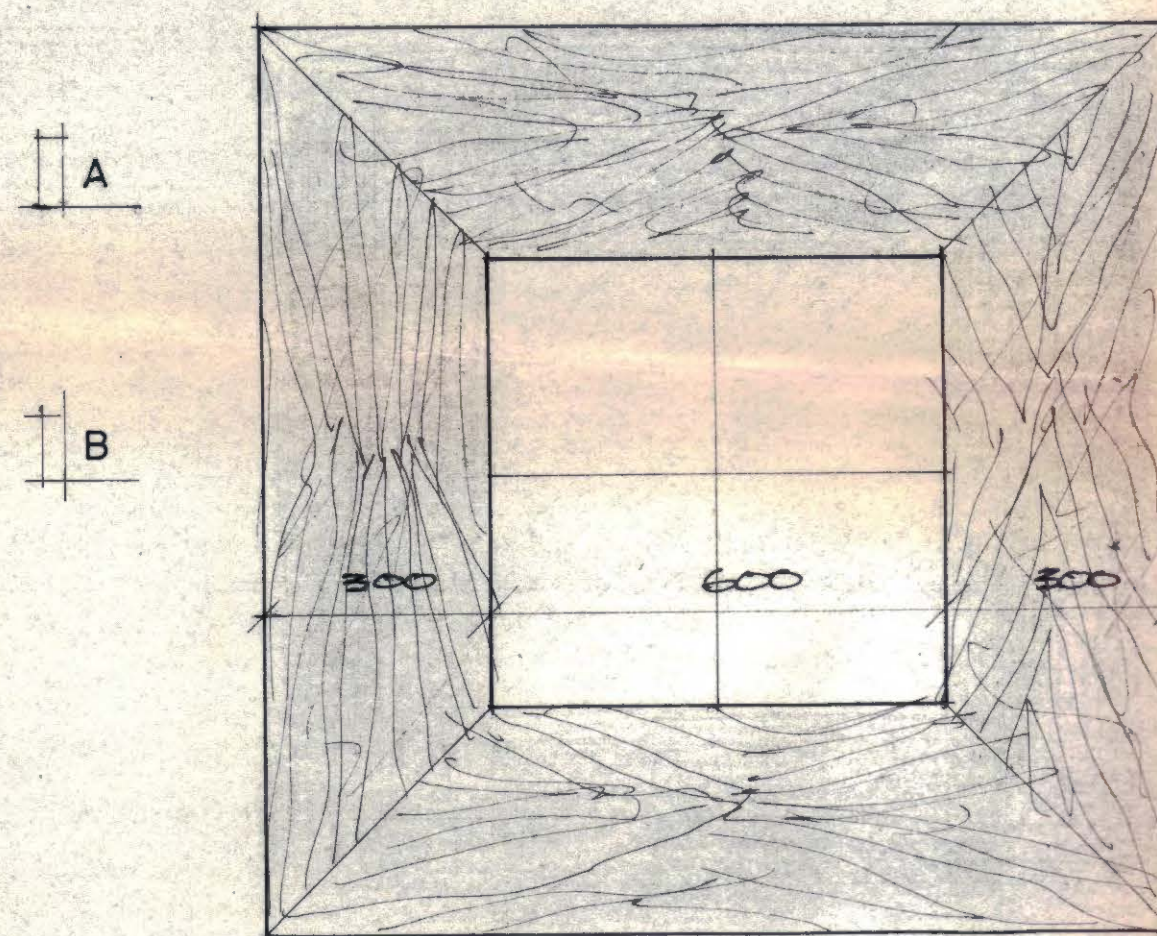

PLAN.

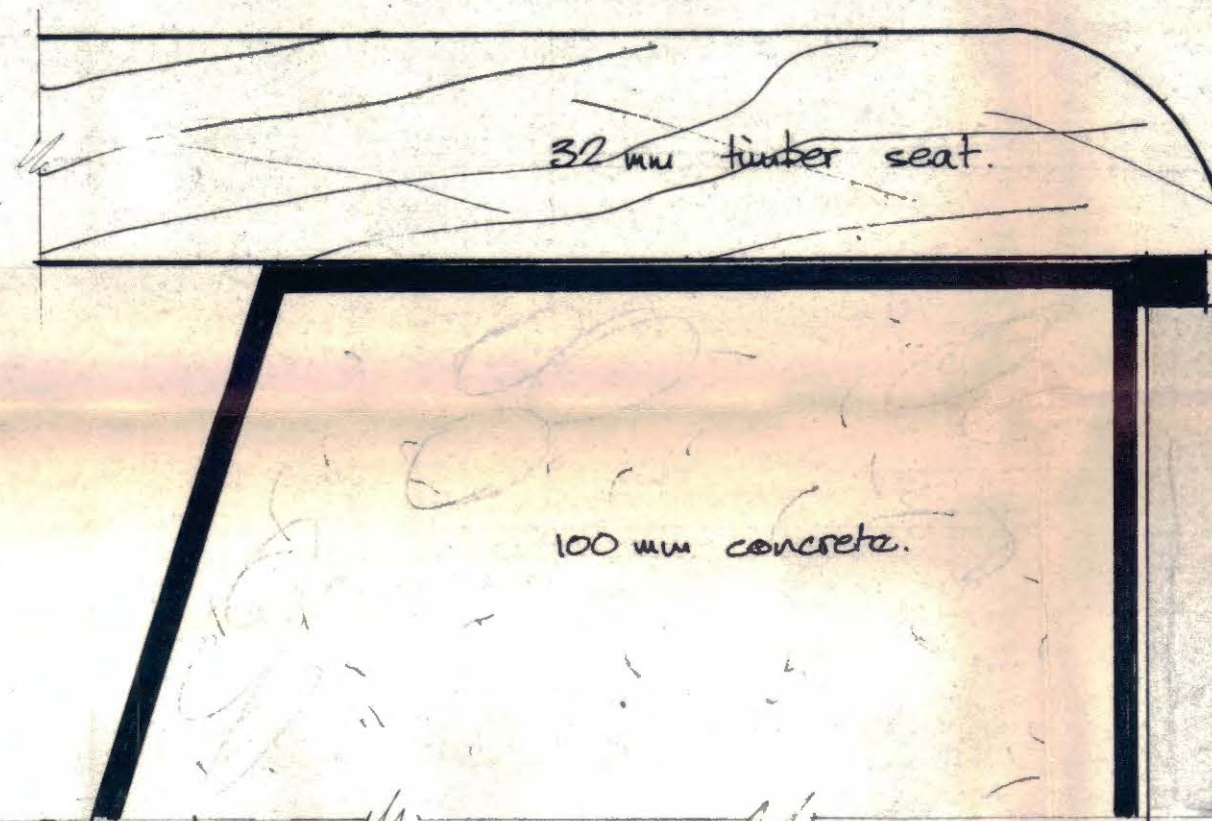

32 mm timber seat.

6 mm mastic joint.

white tiling.

100 mm concrete.

DETAIL A.

Top of seat has 300 wide  
timber seating with 600  
x 600 terrazo tiling  
in centre.

CTP/N14/24/9 / 29604  
HB 2548

Do not scale from this Drawing.  
All dimensions to be checked on site.

Amendments

Date	Revisions	By
A 31.10.79	General revision.	RA.

Job Title

SICILIAN AVENUE.

Drawing Title

SEATING DETAIL.

Scale 1:10 F.S.	Date 25.9.79	Job No. 1673.
Drawn by R. Alford	Checked by	Drawing No. 102.

The Thomas Saunders Partnership

15 Old Ford Road London E2 9PJ  
Telephone 01-550 4400  
Cables TOSANDAS London  
Telex 897590

TSP