


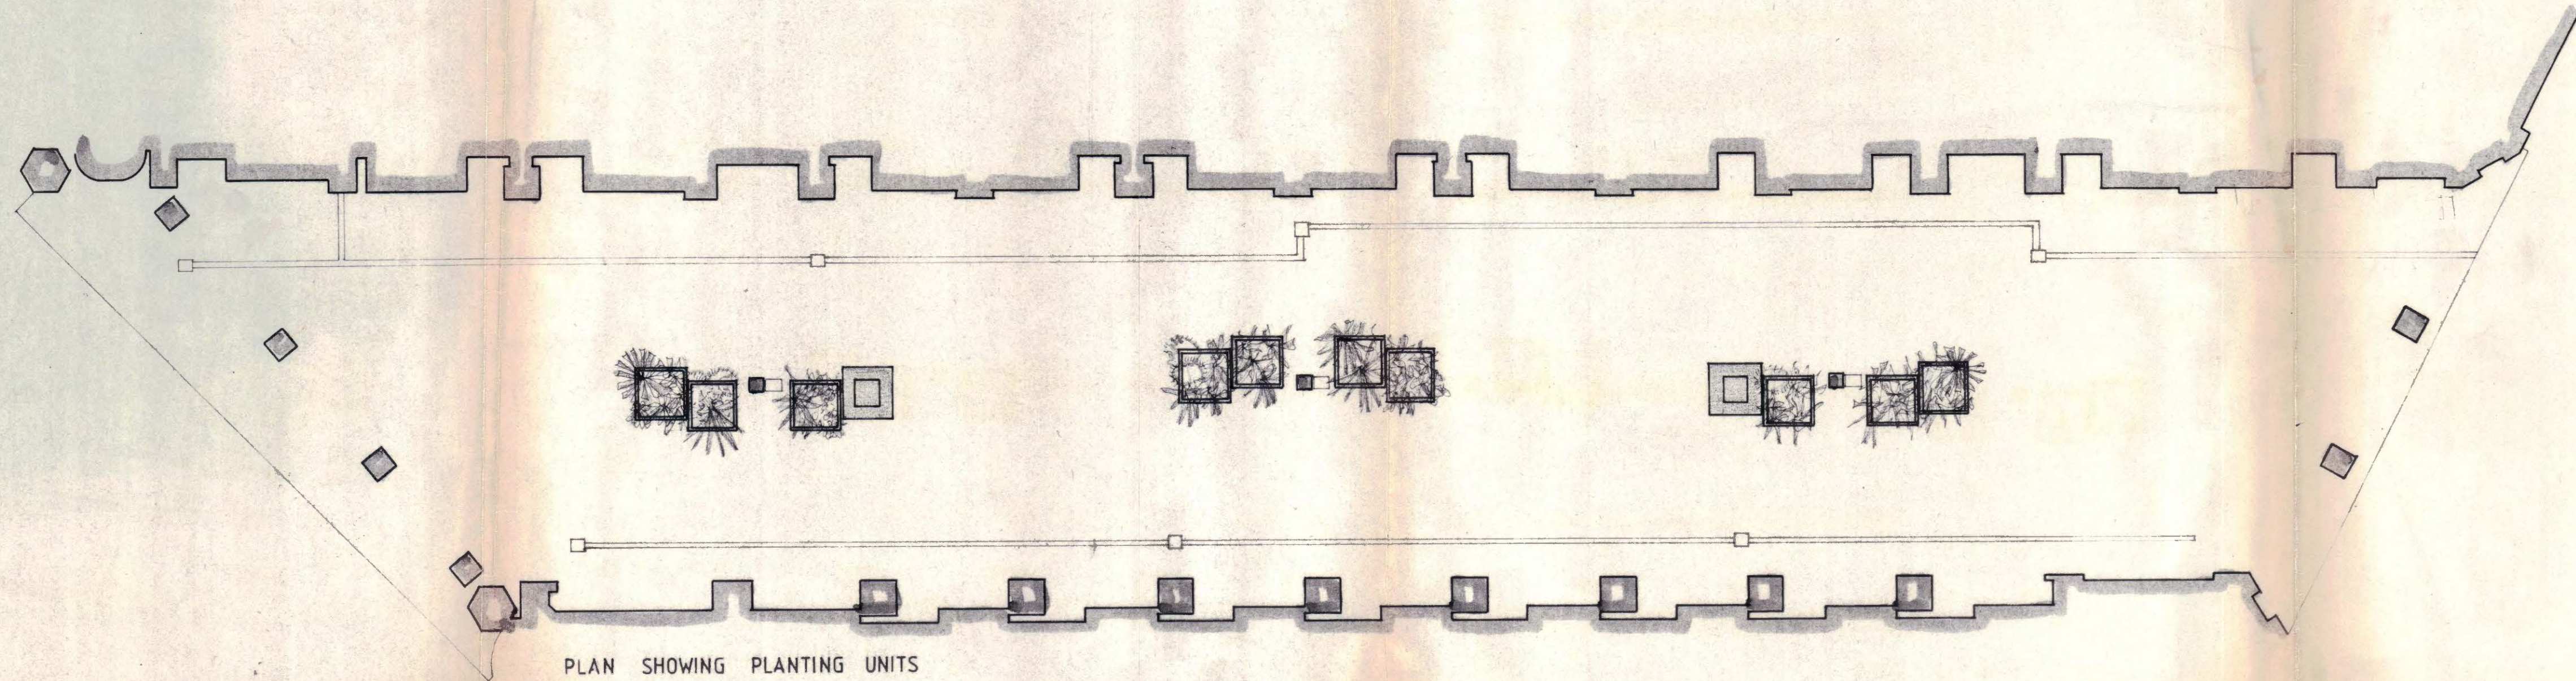

PLAN SHOWING PLANTING UNITS

LONDON BOROUGH OF CAMDEN
TOWN AND COUNTRY PLANNING ACTS
15 APR 1980
PLANS ~~NOT APPROVED~~ APPROVED
ON BEHALF OF THE COUNCIL

CTP/N14/24/C 29604(R)
HB 2348(R)

Job Title

SICILIAN AVENUE

Drawing Title

LANDSCAPE LAYOUT

Scale 1:100	Date: FEB 80	Job no: 1673
Drawn by MJ	Checked by	Drawing No 128

The Thomas Saunders Partnership

15 Old Ford Road London E2 9PJ
Telephone 01-980 4400
Cables TOSANDAS London
Telex 897590

TSP

UDO 10470