

The Thomas Saunders Partnership

TSP

15 Old Ford Road London E2 9PJ
Telephone 01-980 4400
Cables TOSANDAS London
Telex 897590

Job Title

SICILIAN & VERNON HOUSES

Job no

1673

Drawing No


LOCATION PLAN. NO. 150.

Scale

N.T.S.

Drawn by

Date

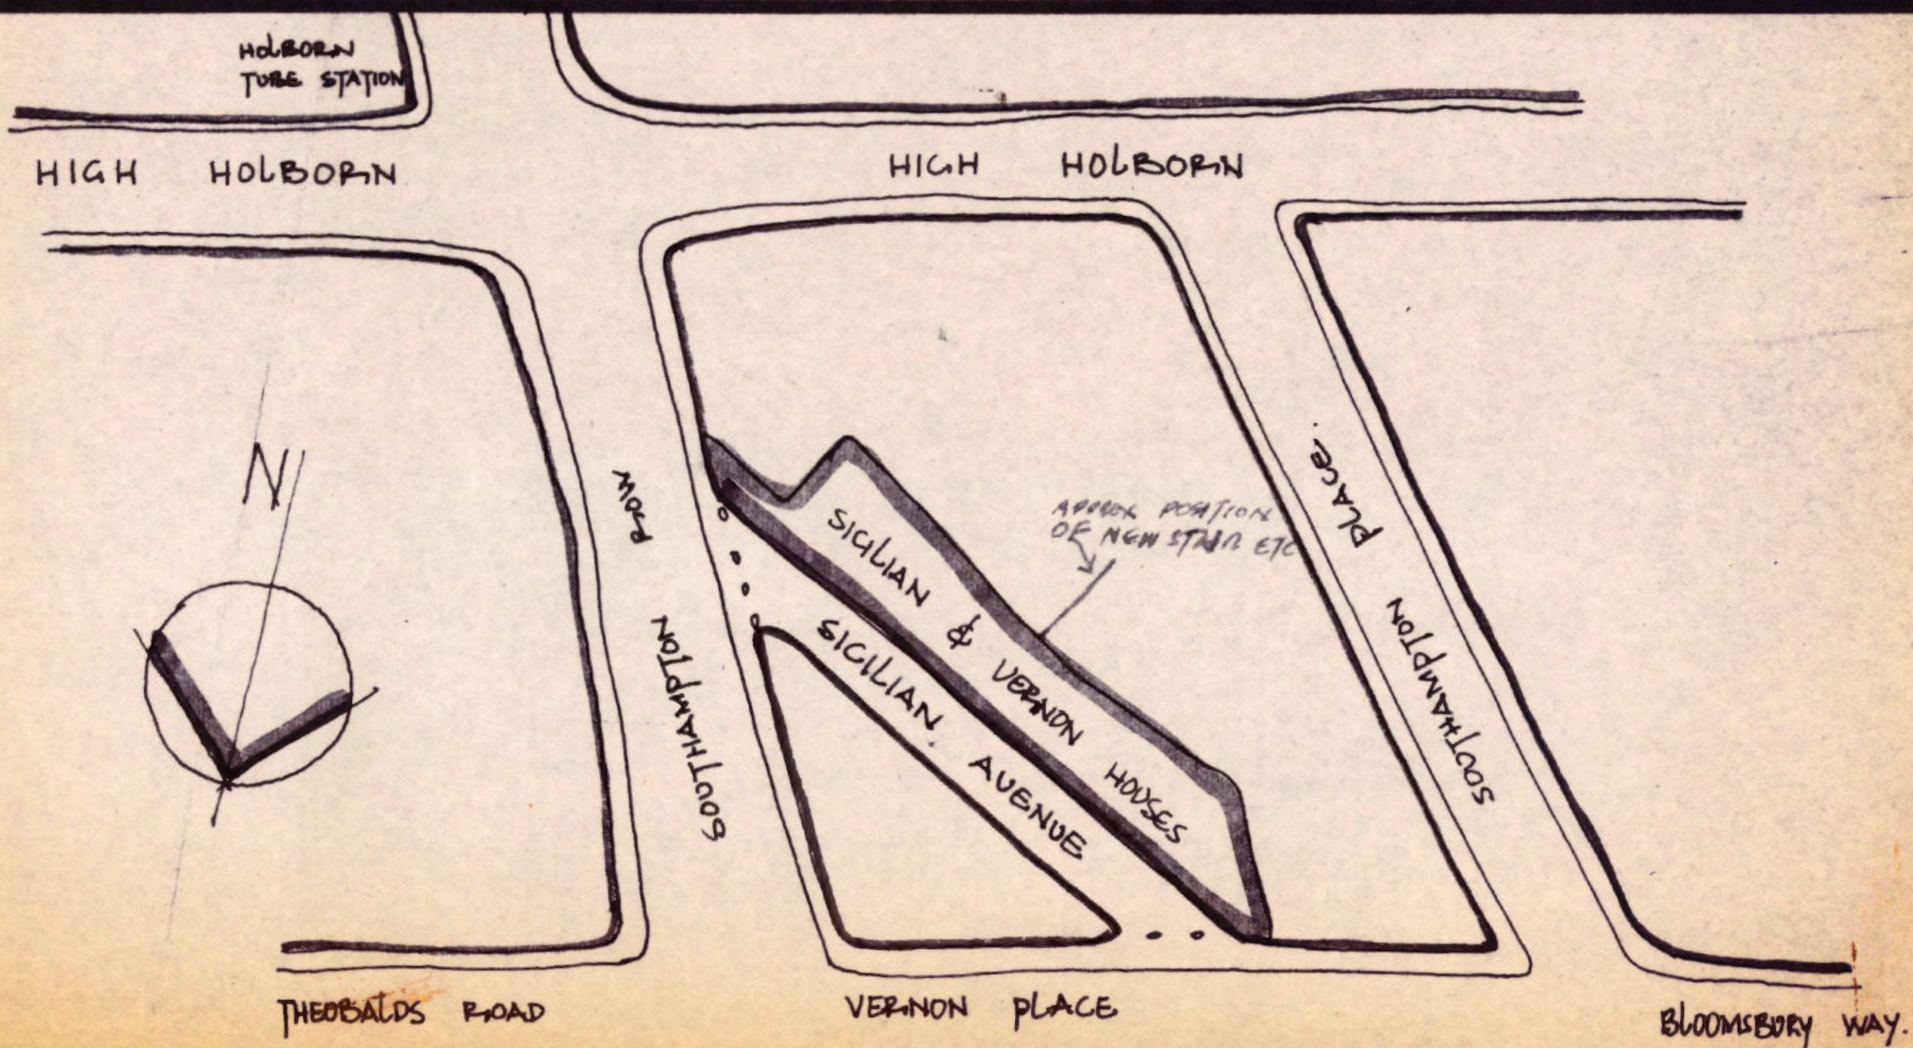

CTP/N14/24/9 / 34240
HB2905

LONDON BOROUGH OF CAMDEN
TOWN AND COUNTRY PLANNING ACTS
- 5 OCT 1982
PLANS. ~~NOT APPROVED~~ APPROVED
ON BEHALF OF THE COUNCIL