
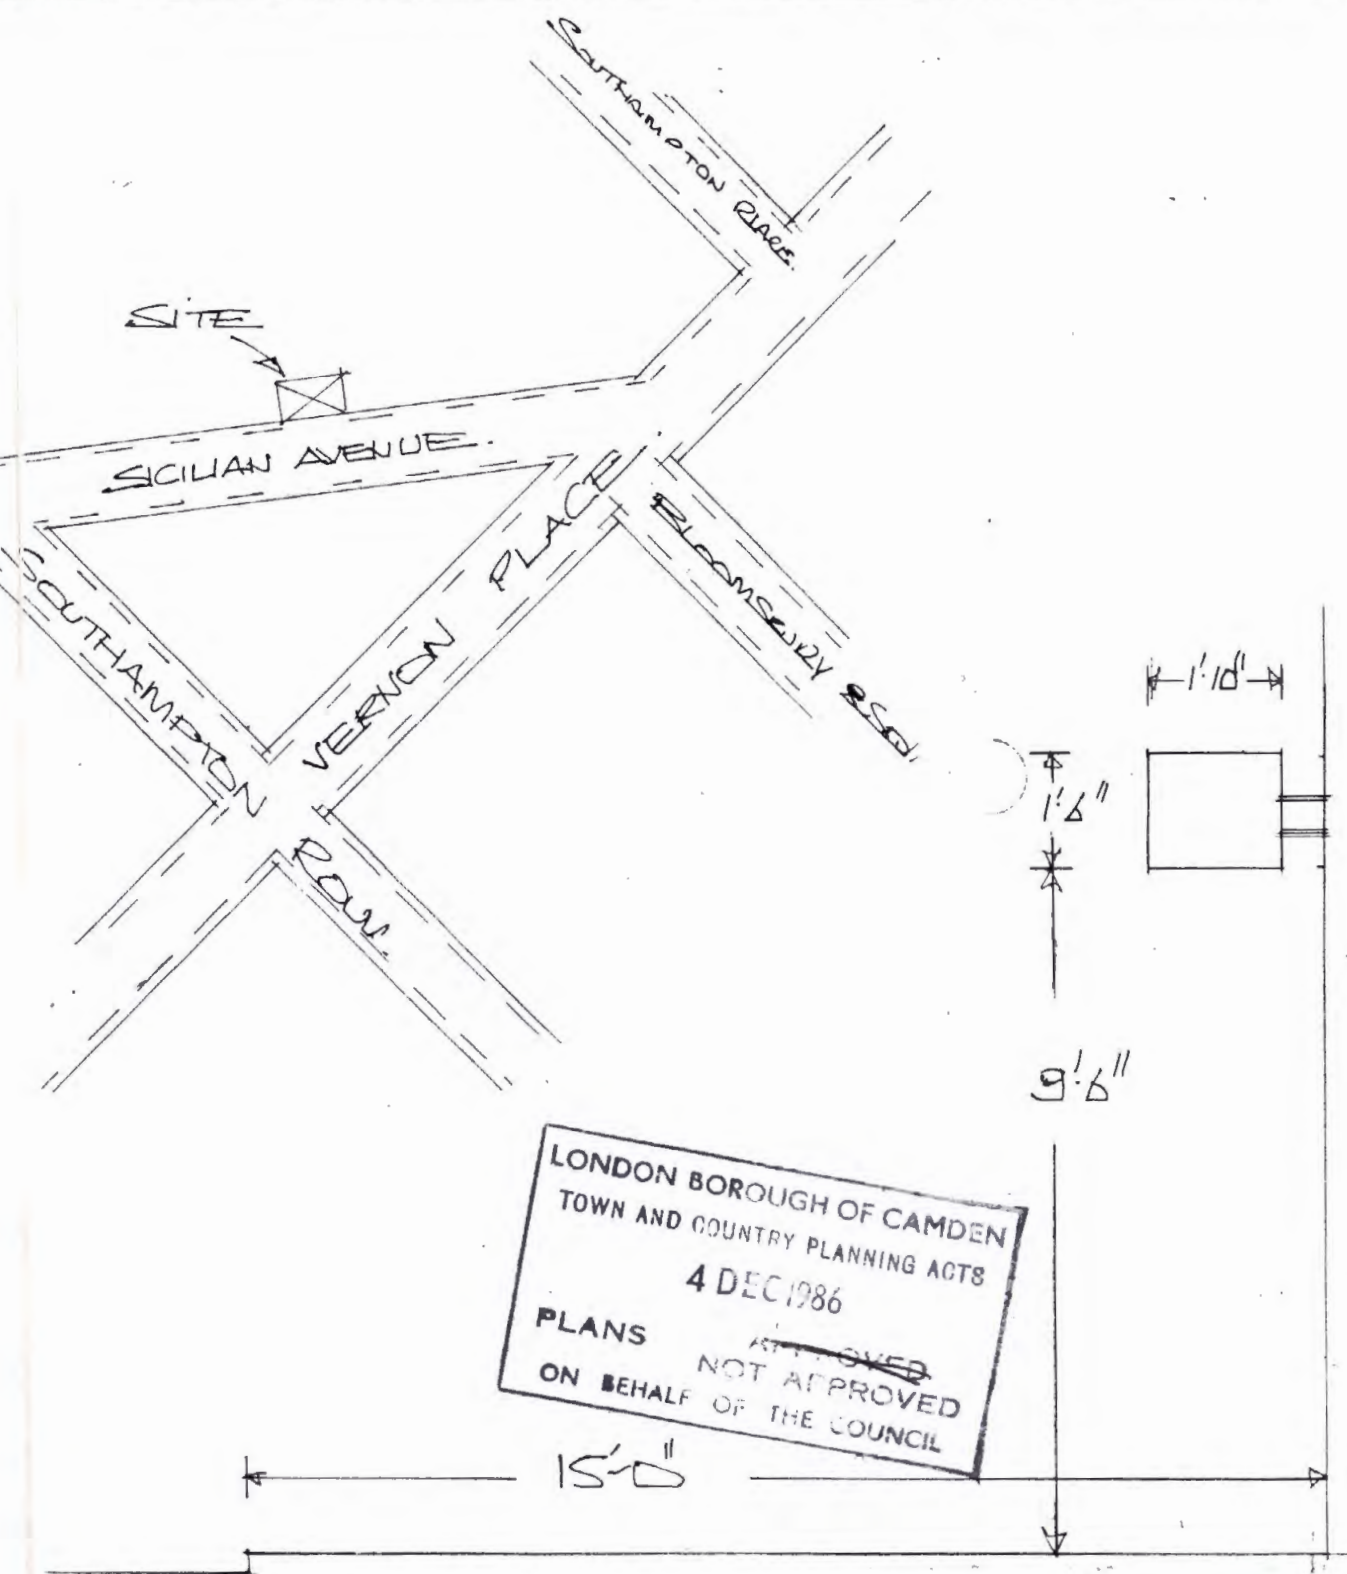


PROPOSED
POSITION

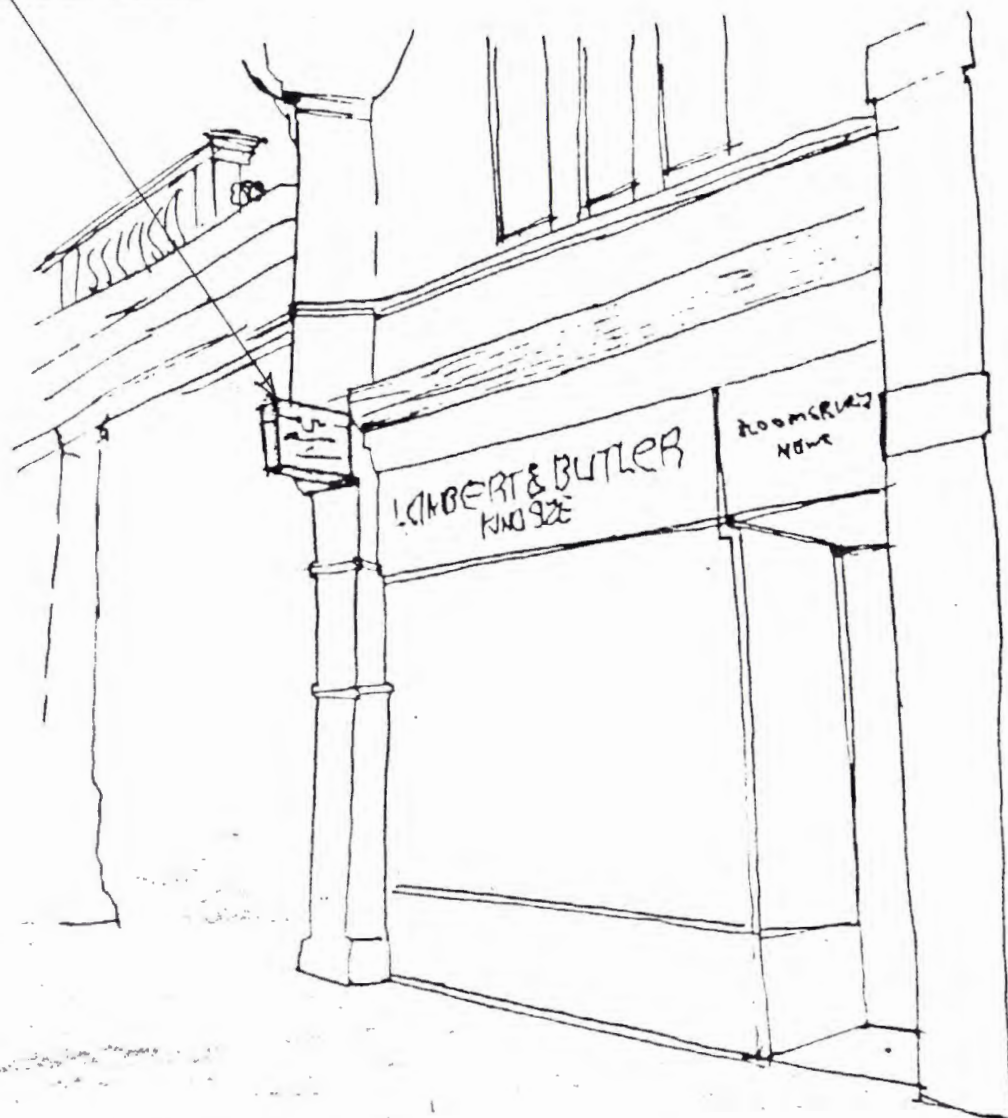

HB 867028177
+ CA 8680198

PROPOSED SIGN
INSTALLATION FOR

BLOOMSBURY NEWS - 29 SICILIAN AVE - WC.2.

DATE
24-6-86

SCALE
3/8" = 1'-0"

DRN BY
DRS.

DRG No
212.

LORMAN & GREENWAY LTD 445 NEW CROSS RD LONDON SE 14 6TA TEL 01692 1113/4