



TP1 PLAN - TREE PIT IN STREET WITH SOFT SURROUND & EXTENT OF CELLS SCALE 1:50@A1

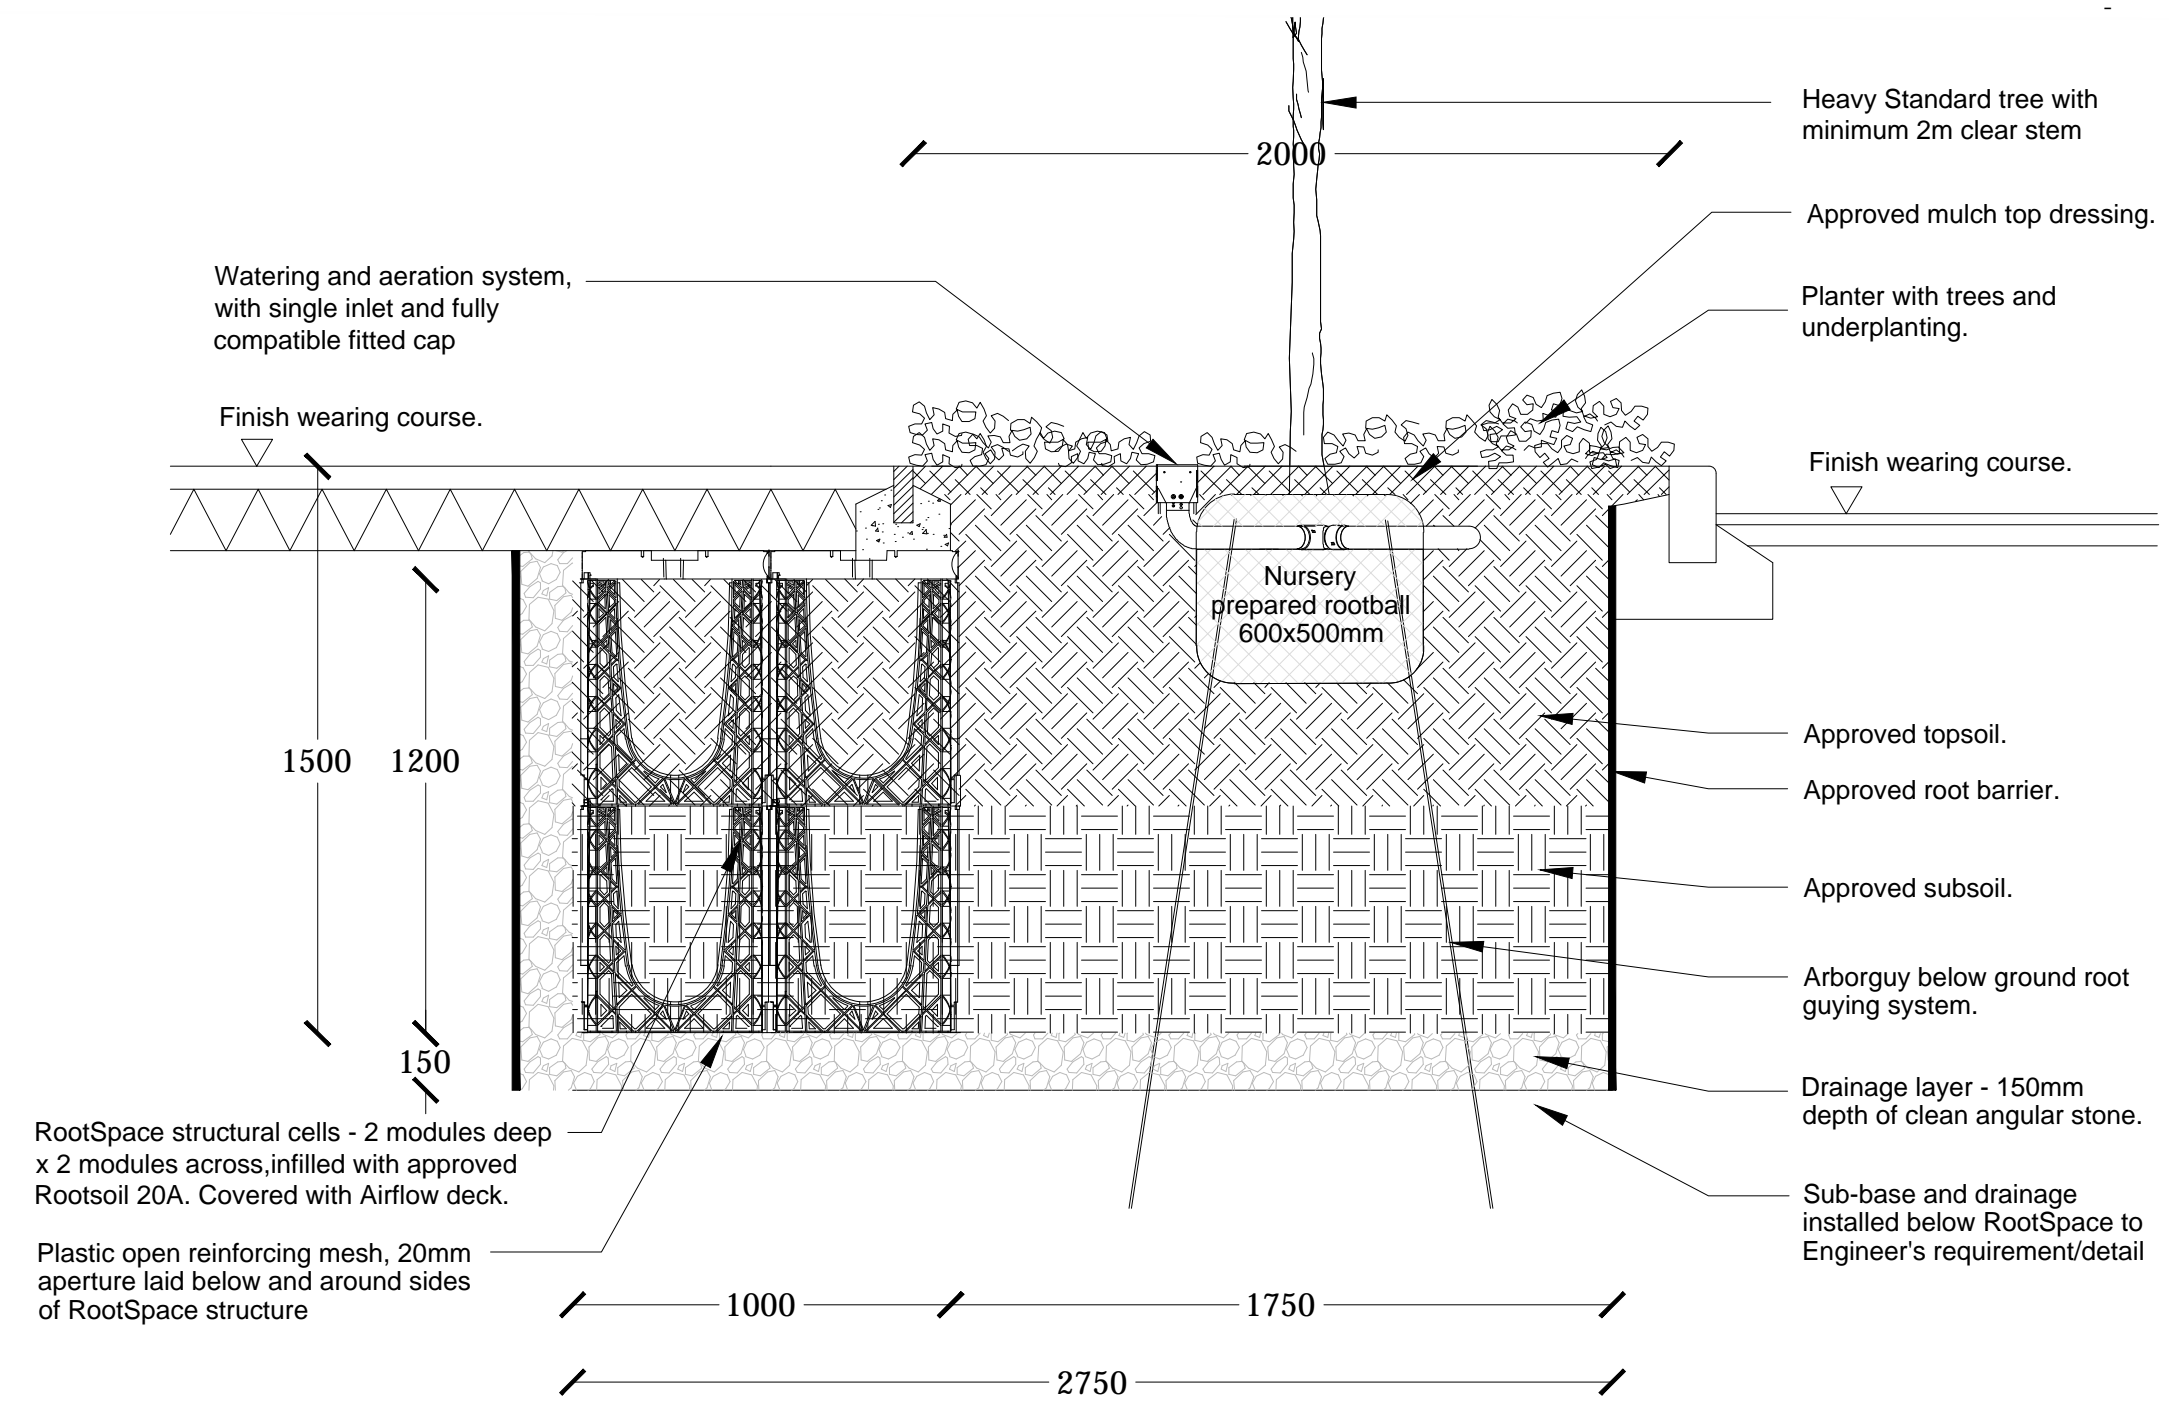


**TP1 - SOIL ROOTING VOLUME ACHIEVED: 18M3 PER TREE**

TP1 TREE PIT IN STREET WITH SOFT SURROUND & STRUCTURAL ROOT CELLS  
2 SCALE 1:20@A1

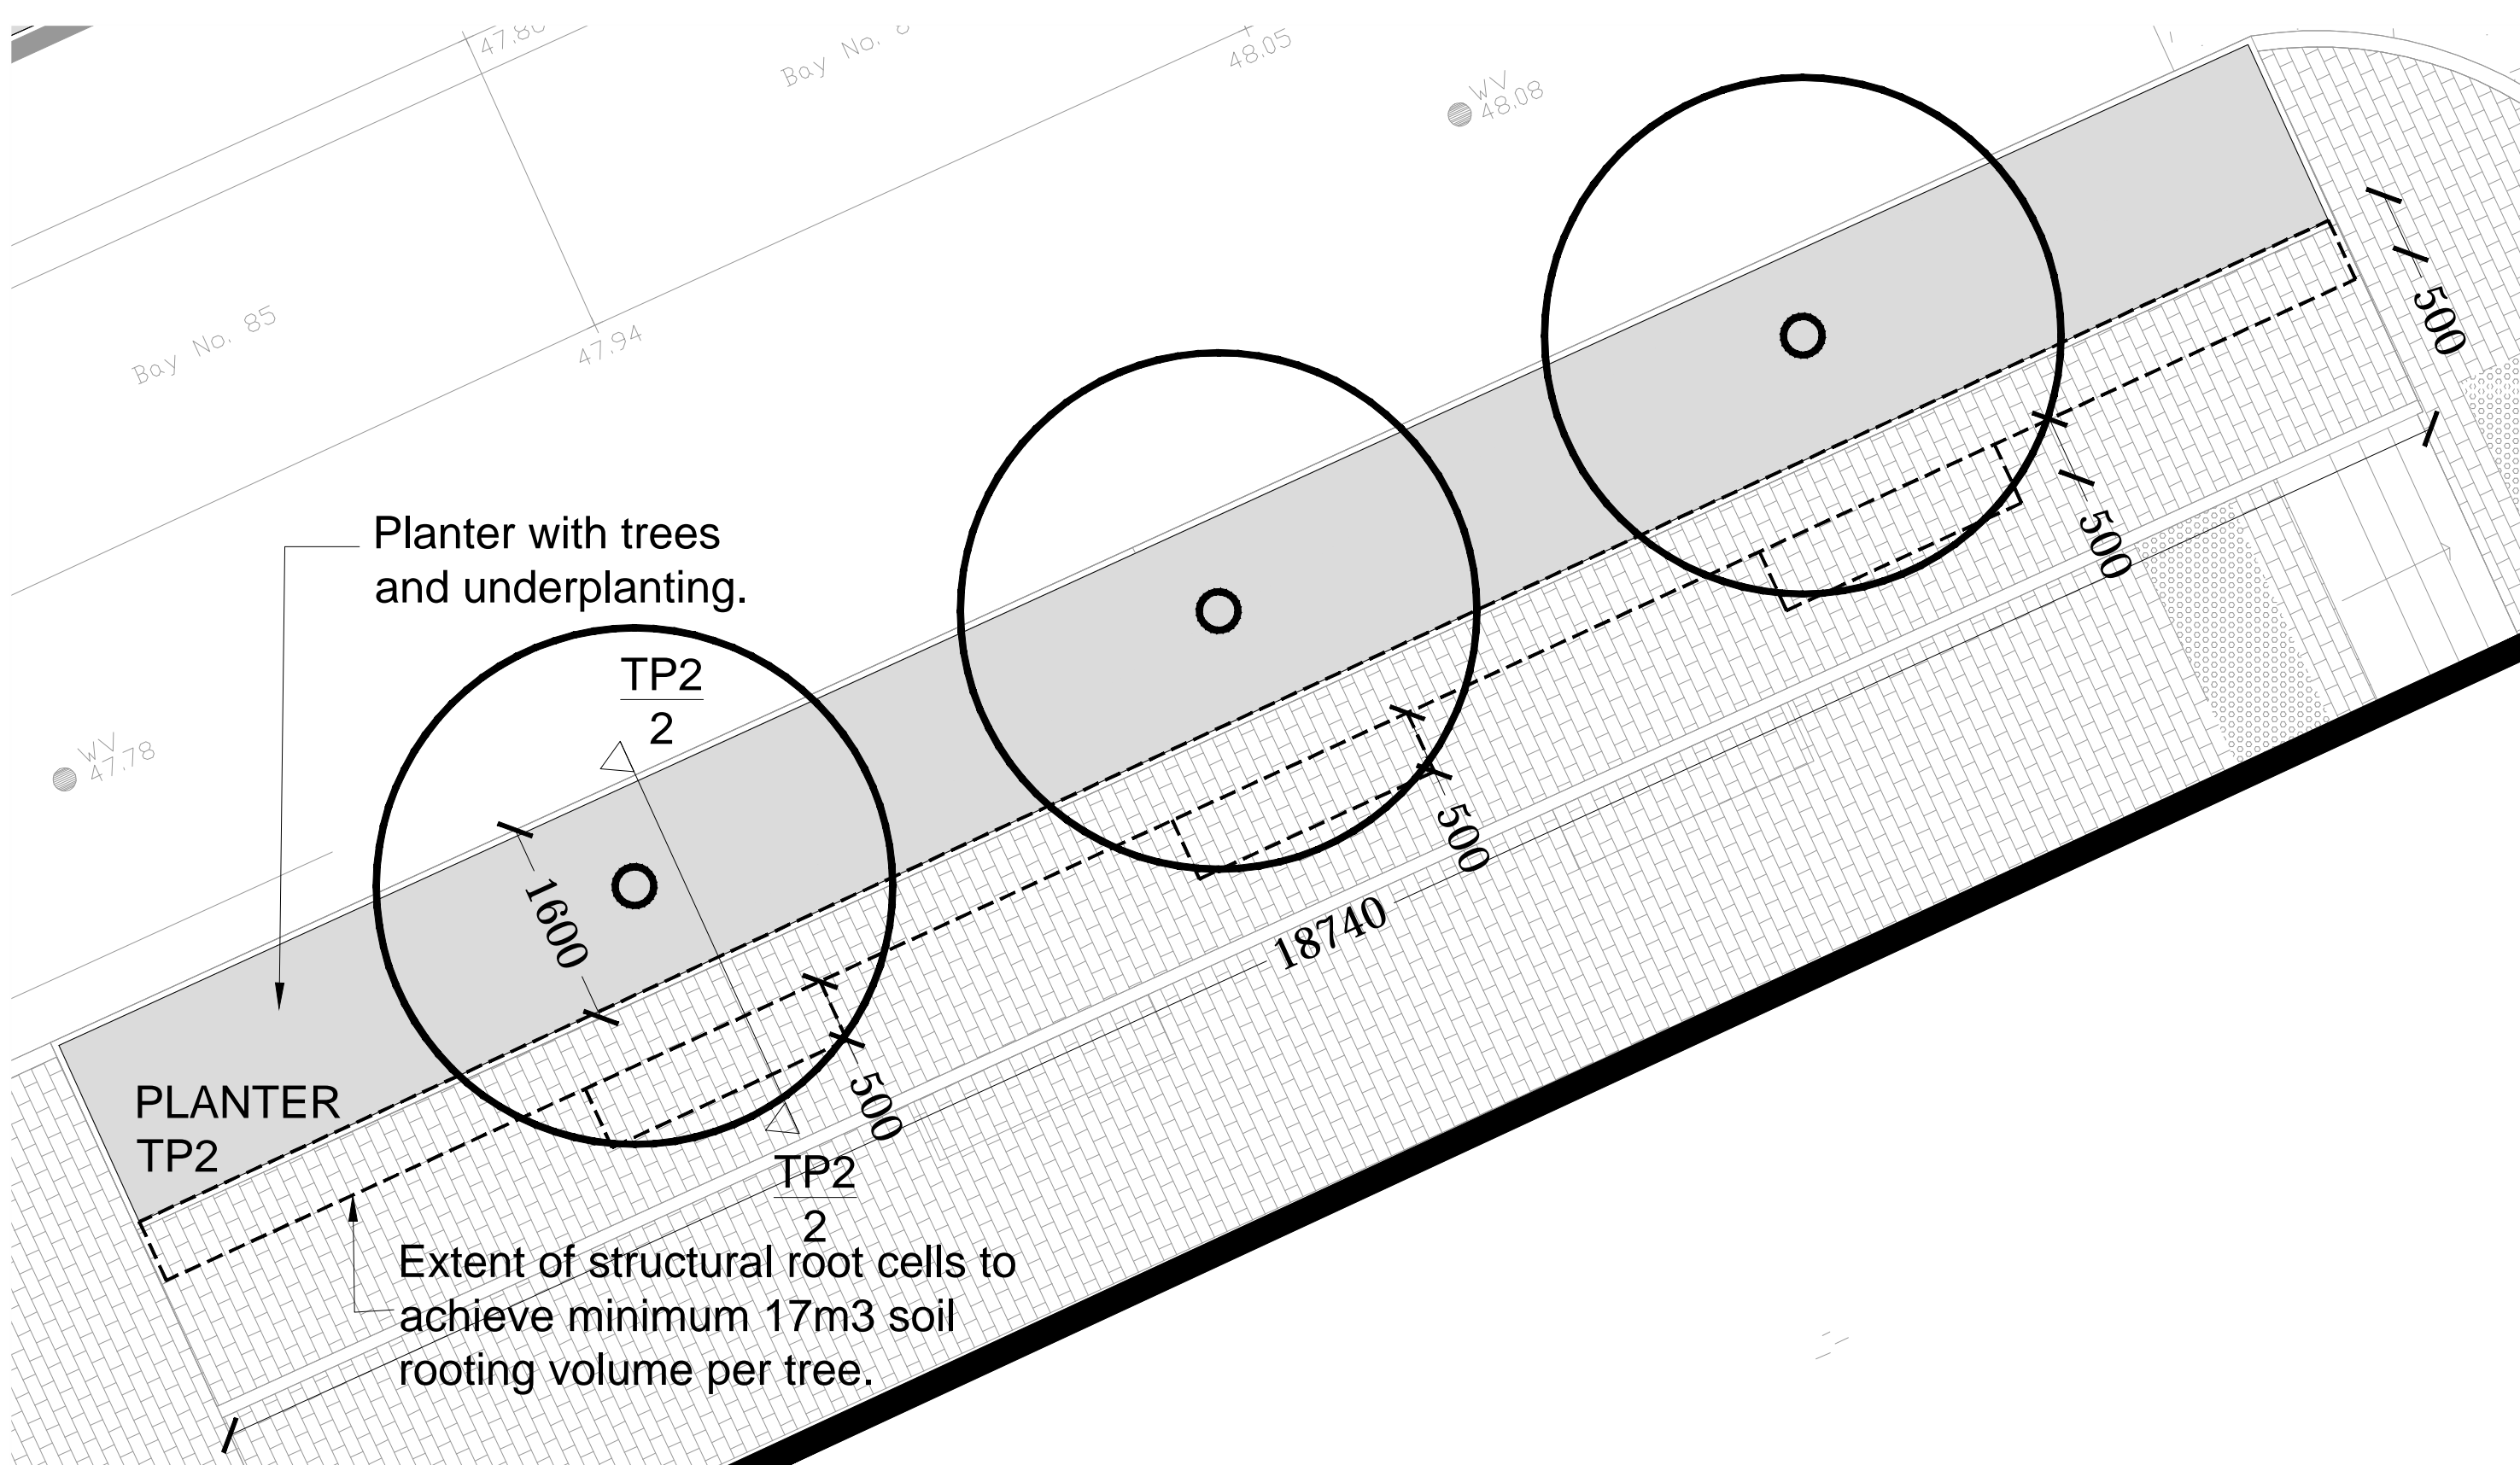

TP2 PLAN - TREE PIT IN STREET WITH SOFT SURROUND & EXTENT OF CELLS SCALE 1:50@A1

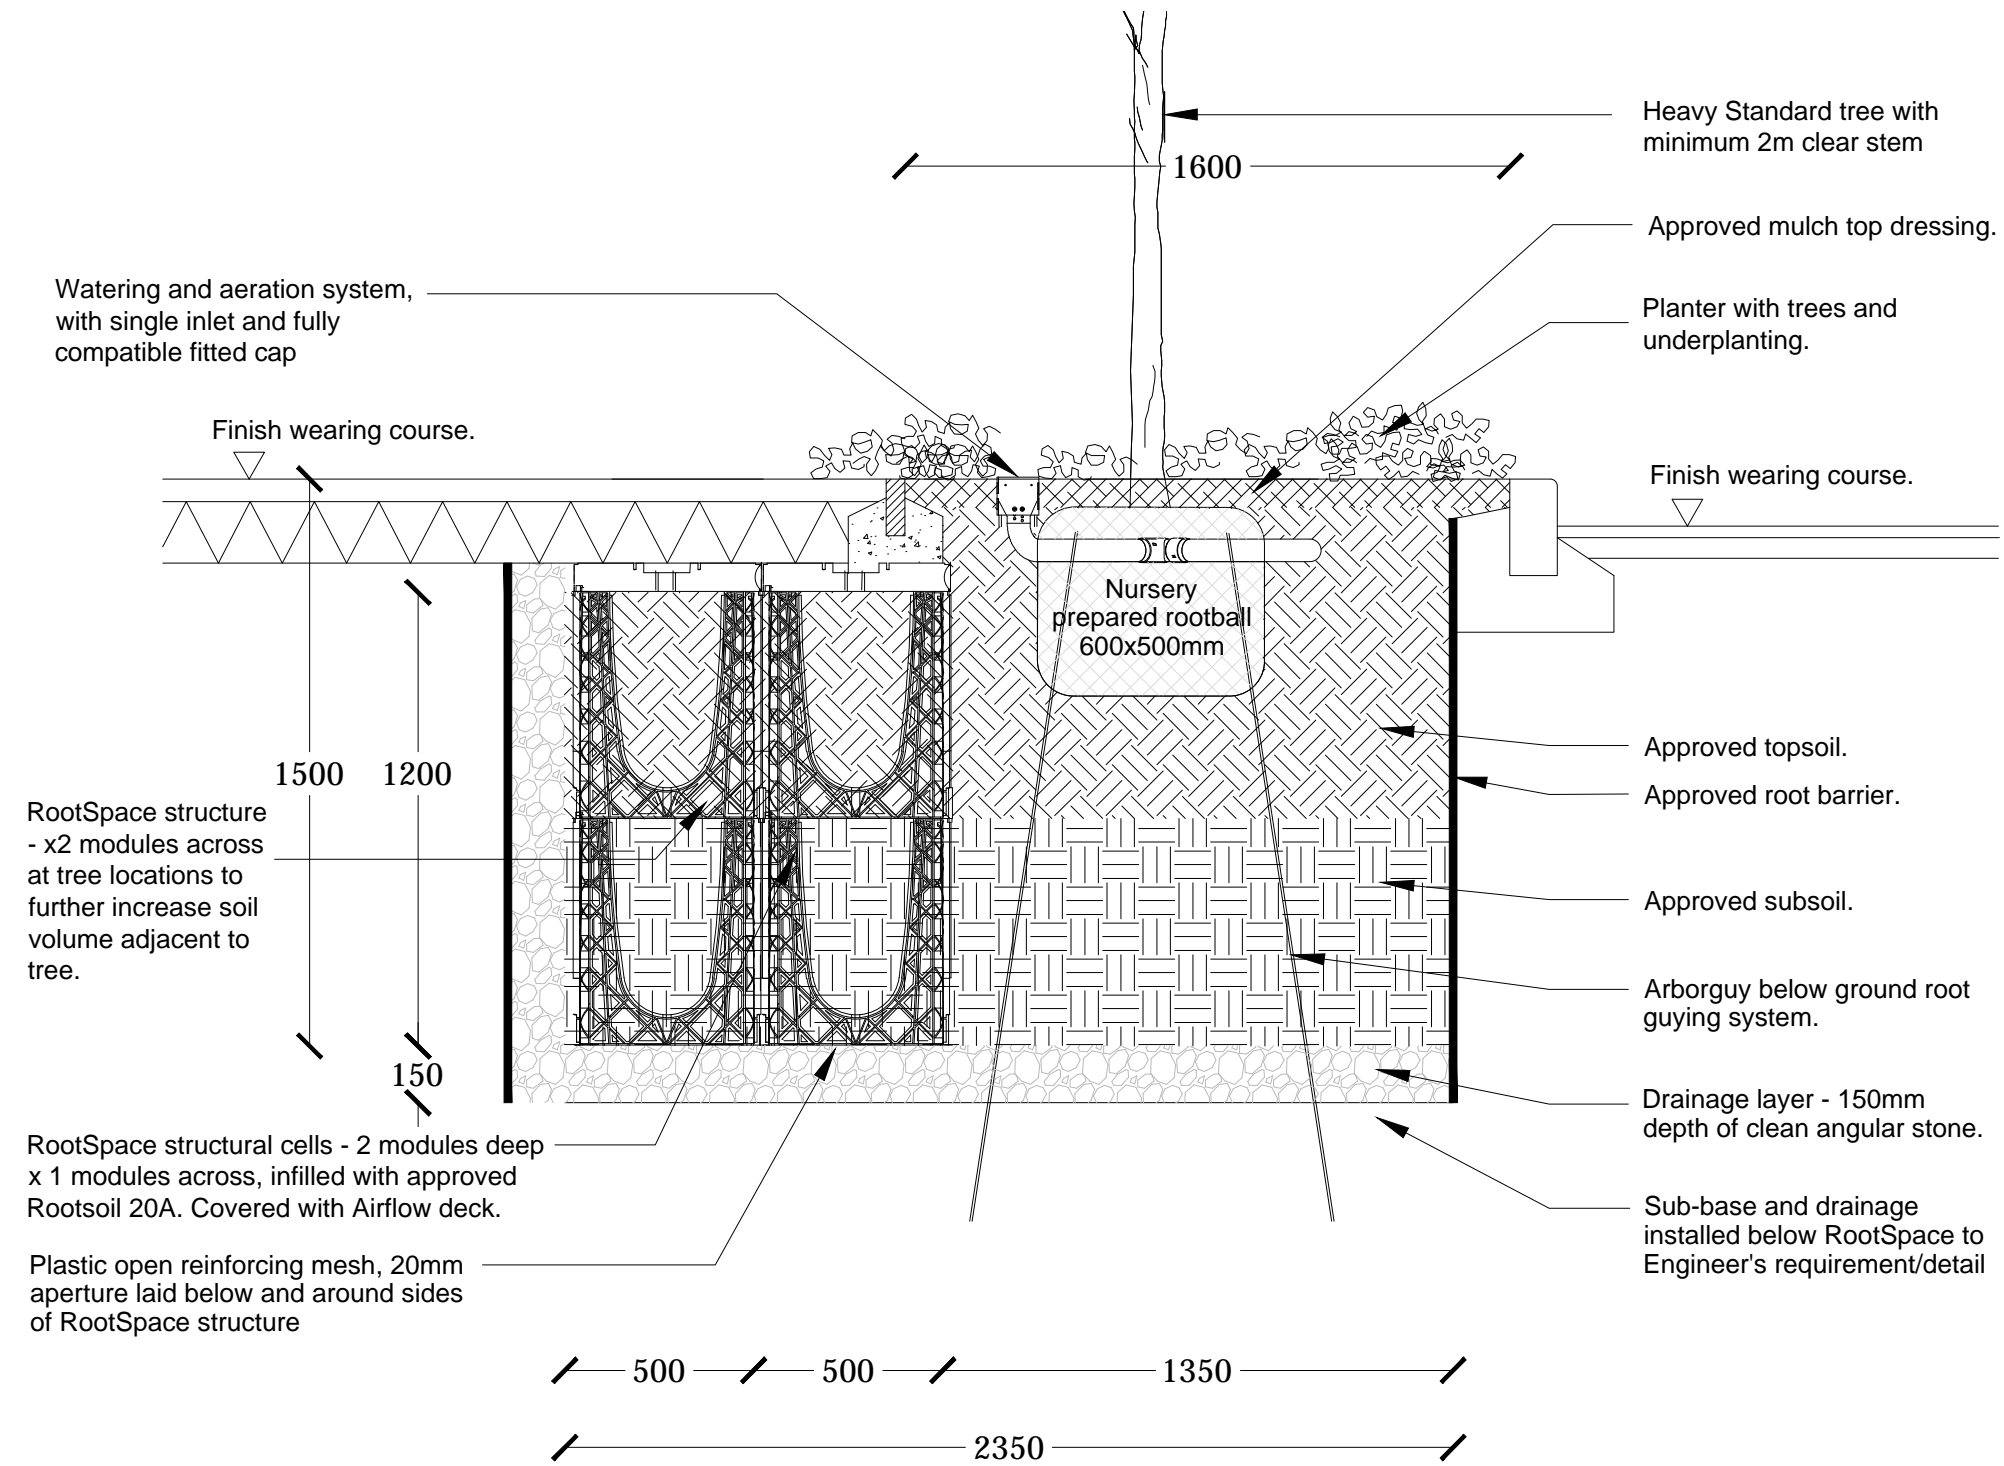

**TP2 - SOIL ROOTING VOLUME ACHIEVED: 18M3 PER TREE**

TP2 TREE PIT IN STREET WITH SOFT SURROUND & STRUCTURAL ROOT CELLS

Project  
Ingestre Road

Drawing Title  
Soft Landscape  
Tree Pit Details (Sheet 1)

Date 04.02.19	Scale Varies	Drawn by MY	Check by AC
Project No 27463	Drawing No RG-L-05-1	Revision -	

**BARTON  
WILLMORE**

bartonwillmore.co.uk 

Offices at Birmingham Bristol Cambridge Cardiff Ebbsfleet Edinburgh  
Leeds London Manchester Middlesbrough Reading Southampton