




Trees					
Number	Abbreviation	Species	Specification	Density	Girth
6 No.	U NH	Ulmus New Horizon	2m Clear stem	Counted	12-14cm
2 No.	Ppa	Prunus padus	2.5m Clear Stem	Counted	12-14cm

Shrubs					
Number	Abbreviation	Species	Specification	Density	
276 No.	Il cr	Ilex crenata	Doubled Staggered Row	5/m ²	
53 No.	Be th	Berberis thunbergii 'Rose Glow'	Bushy 4 Break	5/m ²	
53 No.	HAG	Hebe 'Autumn Glory'	Bushy 4 Break	5/m ²	
53 No.	HEBMW	Hebe 'Mrs Winder'	Bushy 4 Break	5/m ²	
53 No.	HmBW	Hydrangea macrophylla 'Blue Wave'	Bushy 4 Break	5/m ²	
53 No.	LAVAN	Lavandula angustifolia	Bushy	5/m ²	
57 No.	Ro SFC	Rosa 'Sunshine Flower Carpet'	Bushy 4 Breaks	5/m ²	
129 No.	SjRu	Skimmia japonica 'Rubella'	Bushy	5/m ²	
53 No.	Vd	Viburnum davidii	Bushy 4 Breaks	5/m ²	
71 No.	Cal	Cornus alba	4 Bushy Breaks	5/m ²	

Herbaceous					
Number	Abbreviation	Species	Specification	Density	
53 No.	LIRMU	Liriope muscari	Bushy 4 Breaks	5/m ²	
71 No.	BBR	Bergenia 'Bressingham Ruby'	Full Pot	5/m ²	
71 No.	He or	Helleborus orientalis	Bushy 4 Breaks	5/m ²	
71 No.	Lm	Liriope muscari	Bushy 4 Breaks	5/m ²	
76 No.	Po ac	Polystichum aculeatum	Full Pot	5/m ²	

Climbers					
Number	Abbreviation	Species	Specification	Density	
16 No.	TRAJA	Trachelospermum jasminoides	30cm trails	Counted	
71 No.	HEDHEGR	Hedera helix 'Green Ripple'	30cm trails	5/m ²	

- The scaling of this drawing cannot be assured
- Revision A - Tree species amended following LPA 05.02.19 NO MY comments
- Planning application boundary
 - Soft Landscape
 - Proposed trees
 - Existing Trees
 - Existing tree to be removed
 - Planting beds
 - Specimen climbing plants
 - Hedge planting
 - Greenwall planting to be specified by specialist consultant

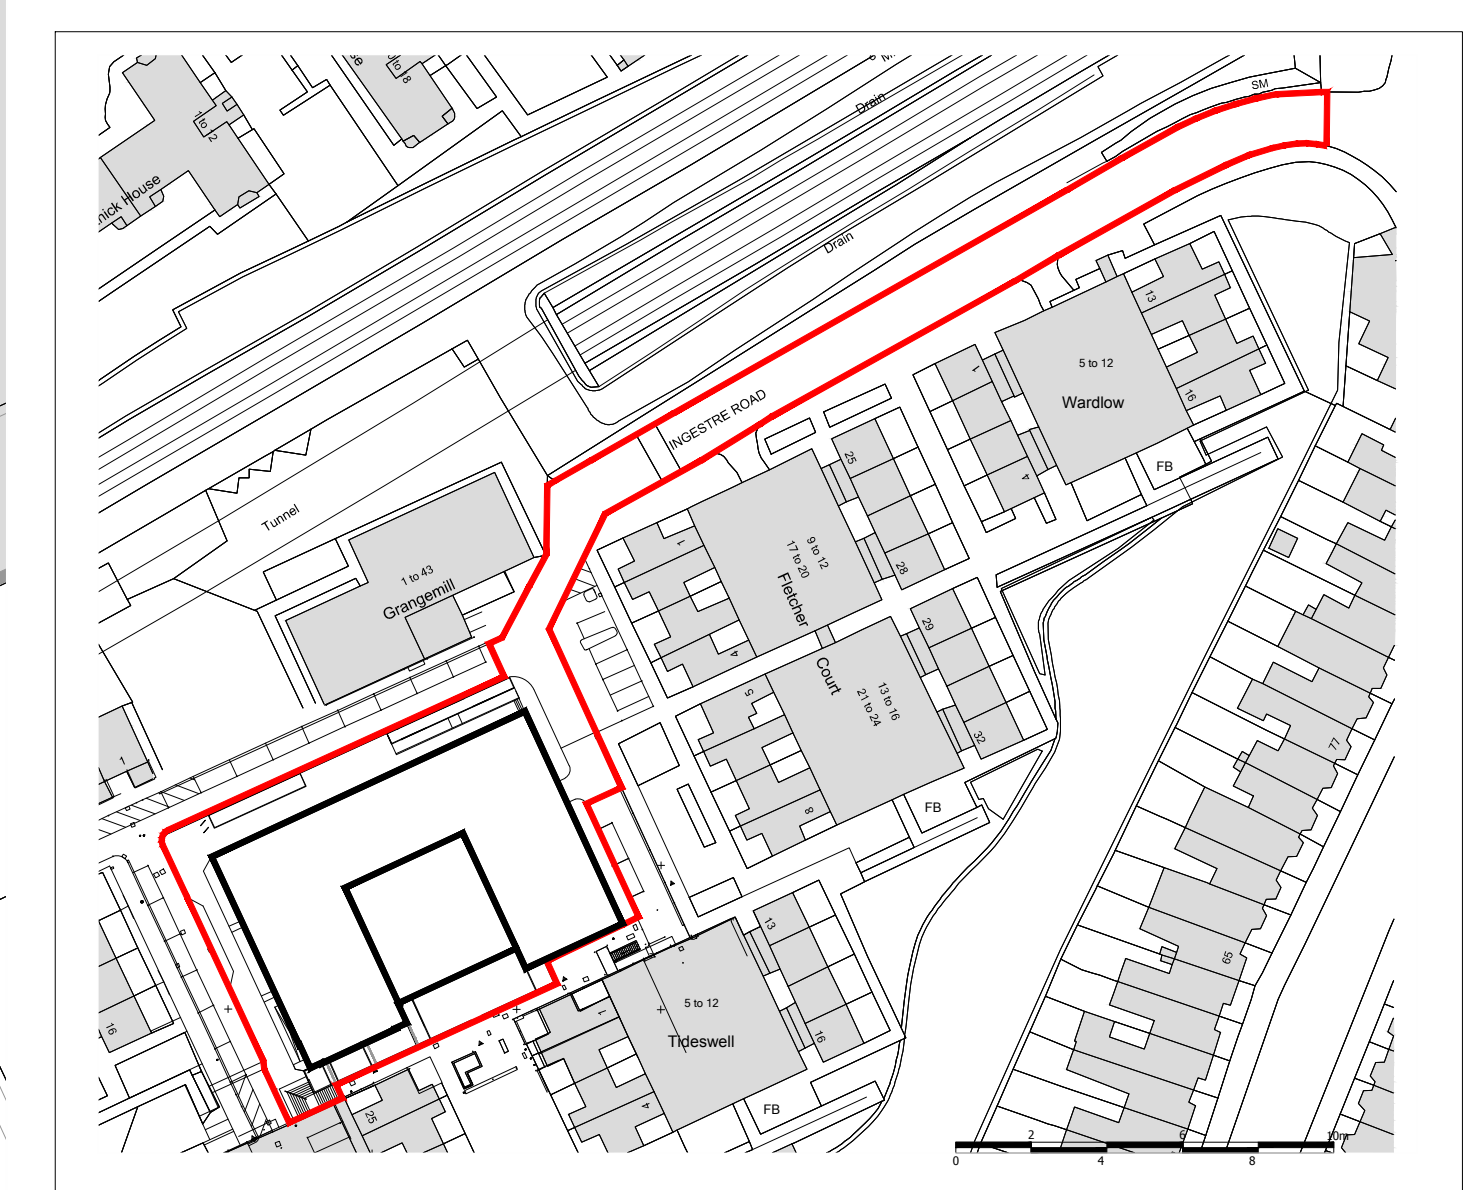

Project
Ingestre Road

Drawing Title
Soft Landscape
First Floor - Sheet 3 of 3

Date
06.09.18

Scale
1:100 @A1

Project No
27463

Drawing No
RG-L-04-3

Drawn by
NO

Check by
MY

Revision
A

