


1 Proposed Back Hill Entrance Elevation  
1 : 25



3 section  
1 : 25

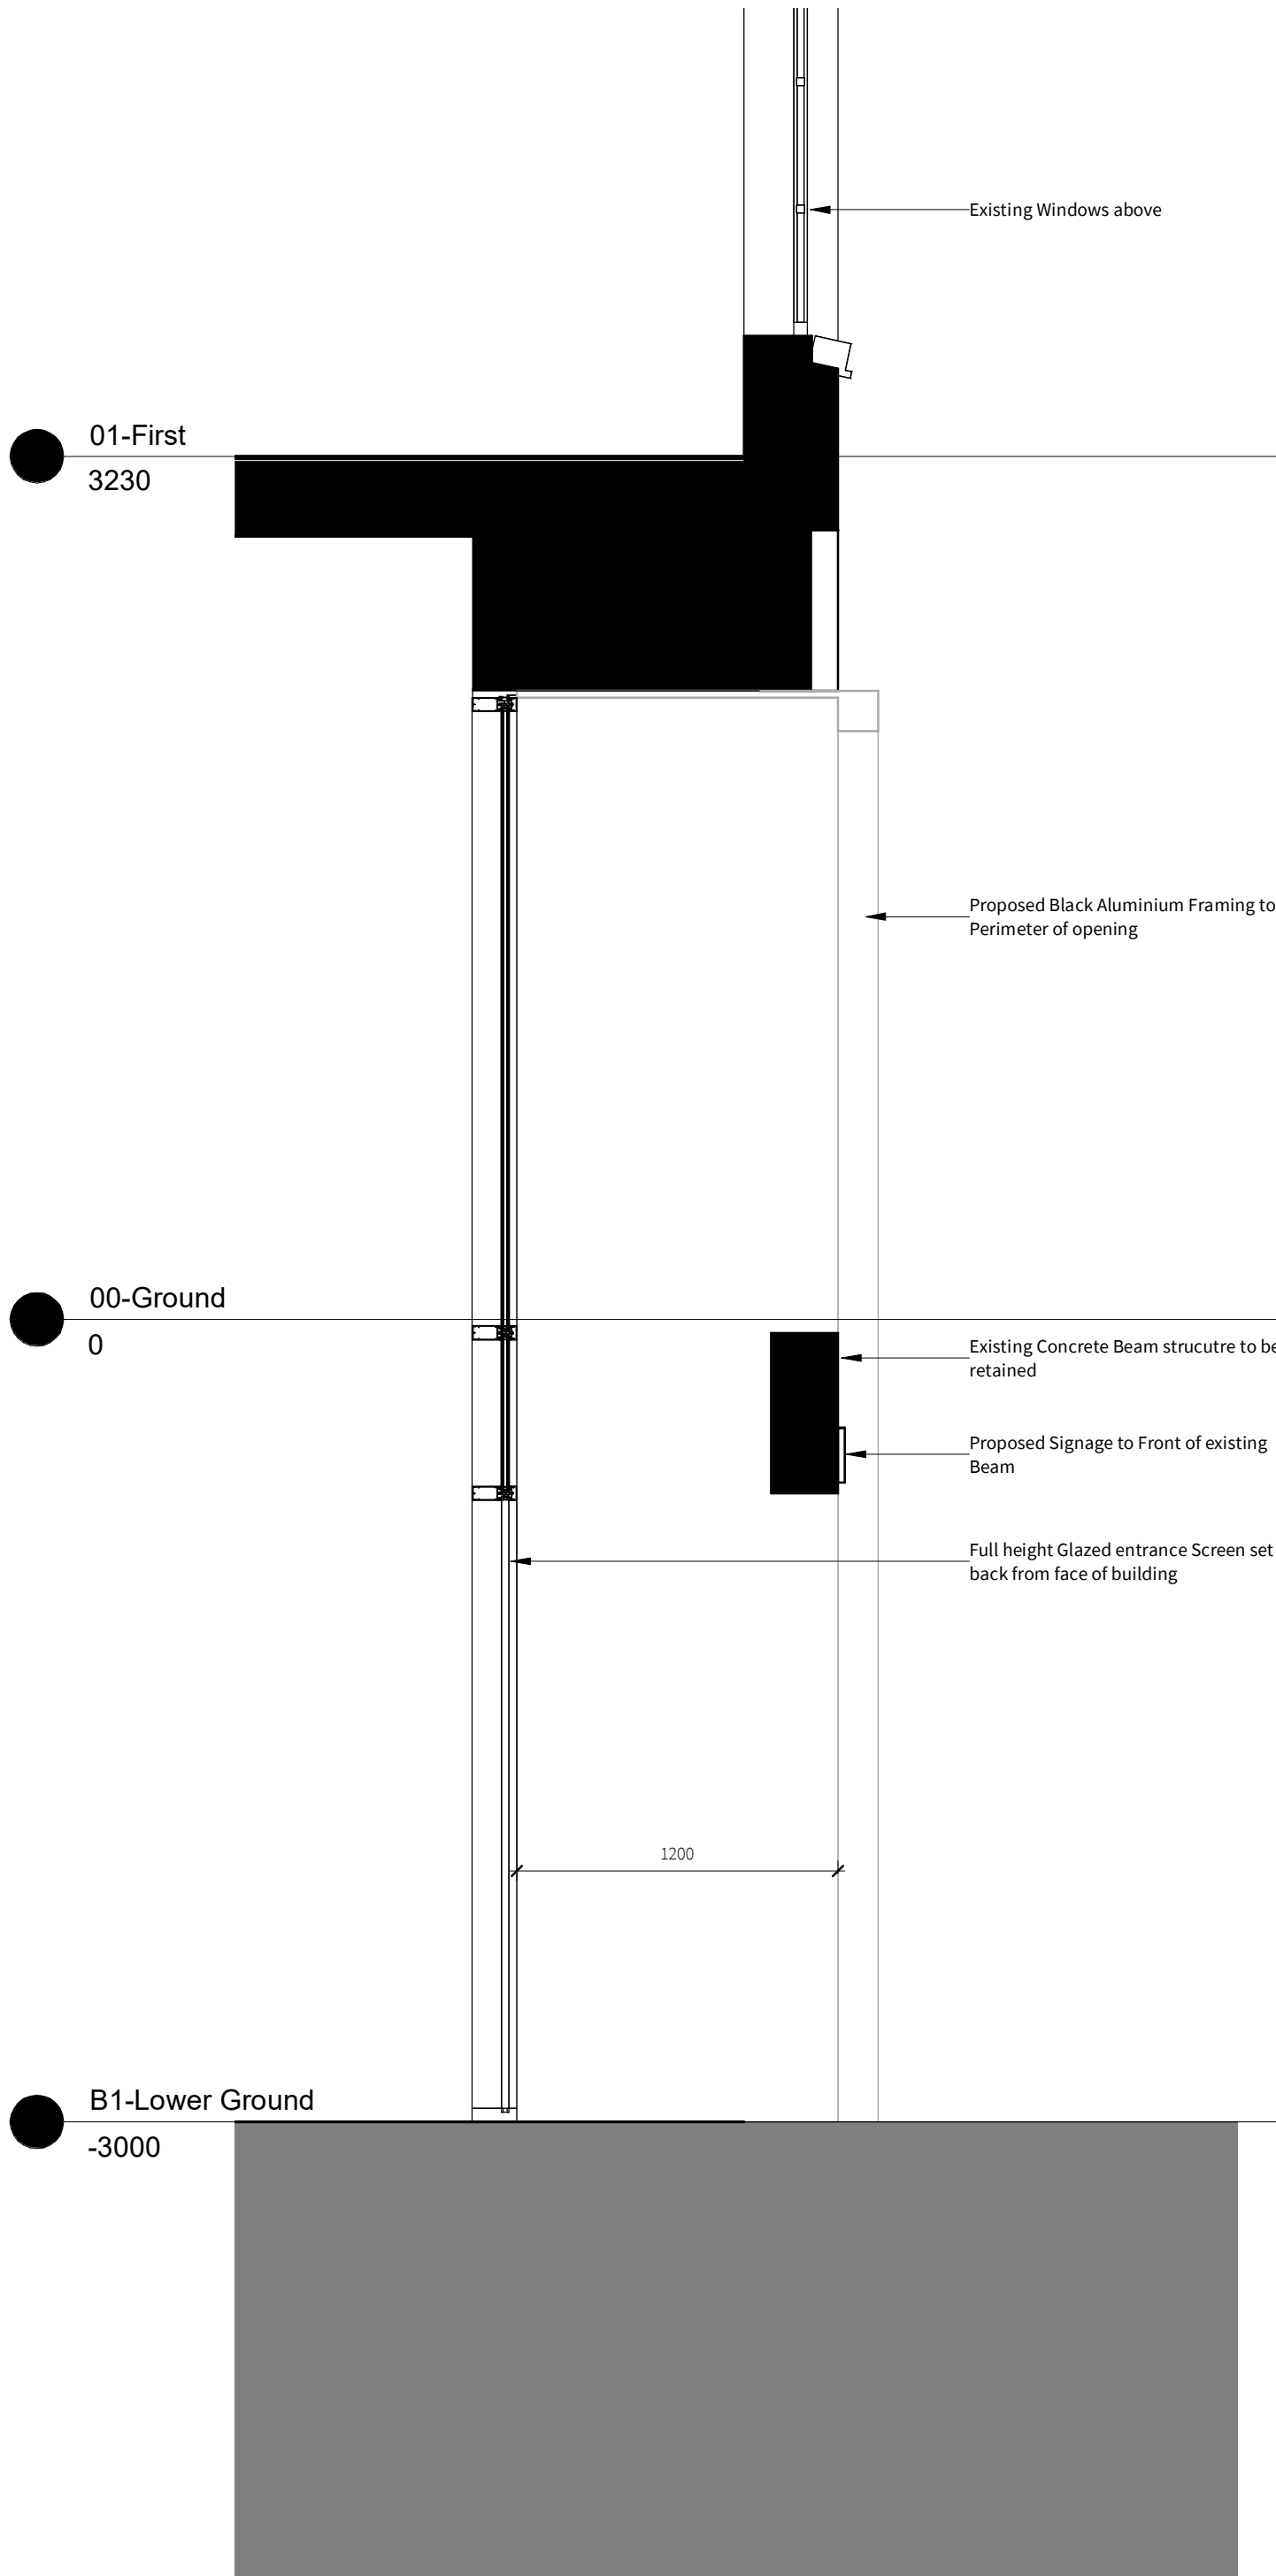

2 Proposed Back Hill Entrance Perspective