


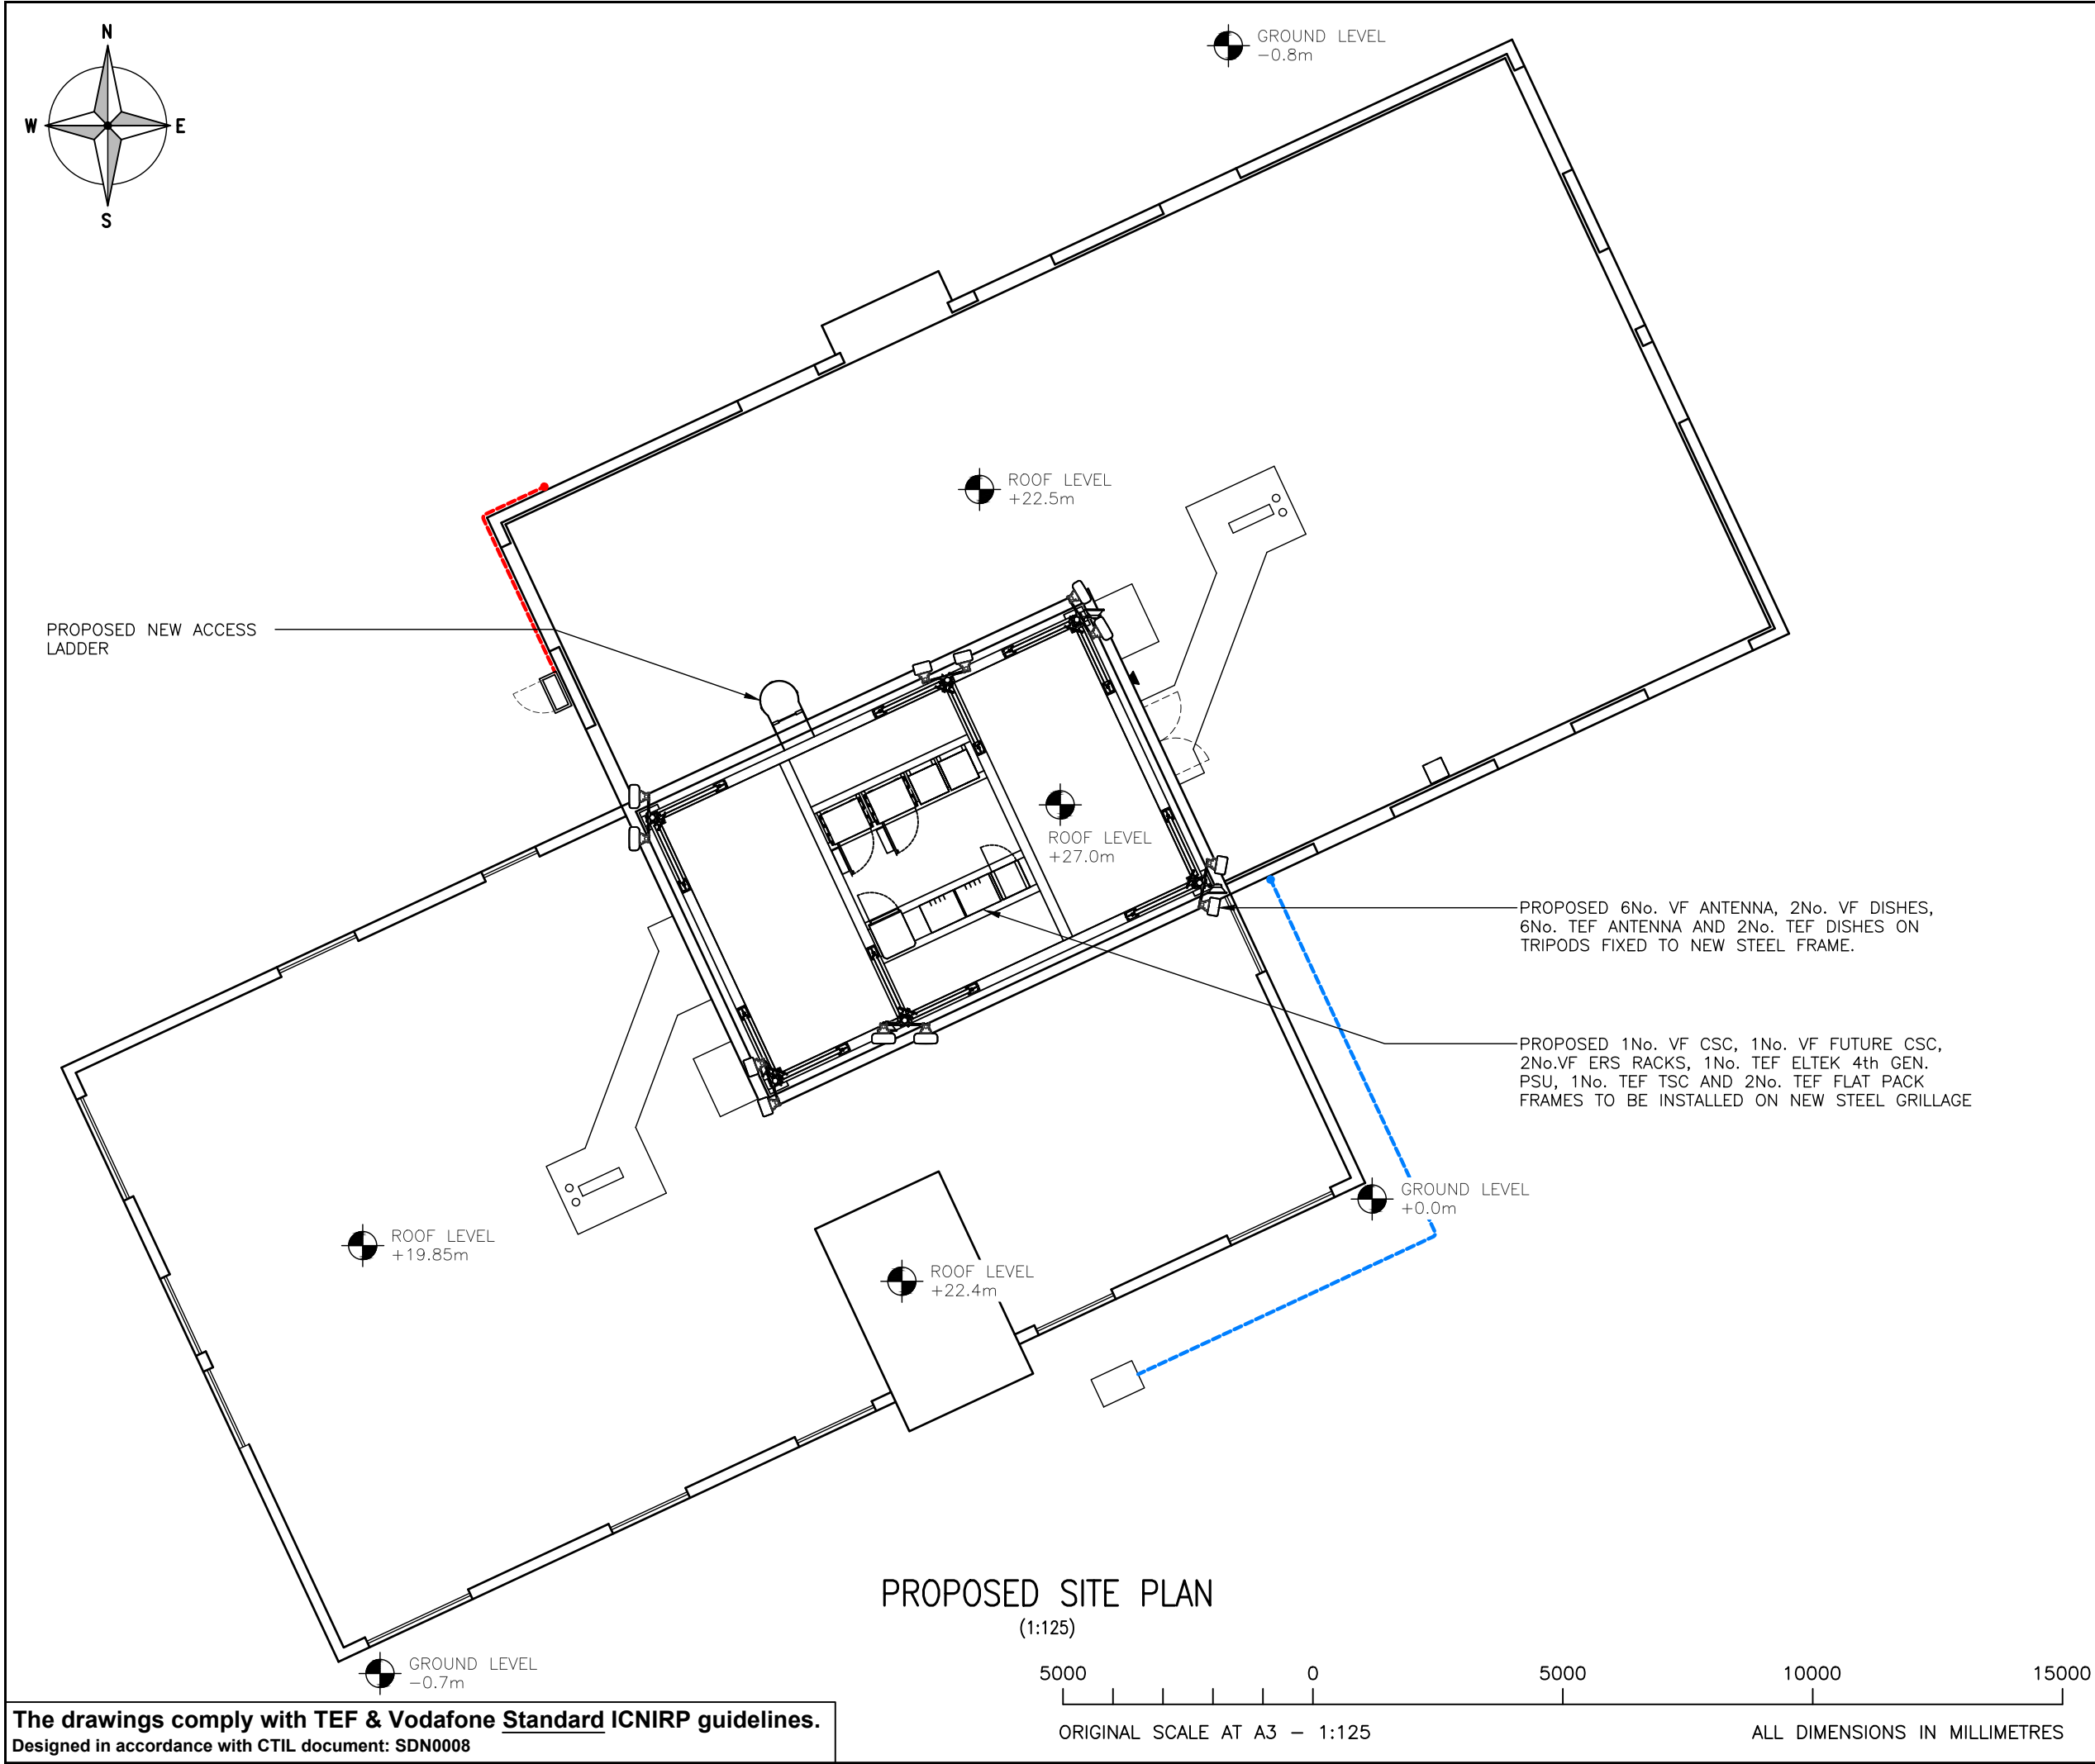

The drawings comply with TEF & Vodafone Standard ICNIRP guidelines.
Designed in accordance with CTIL document: SDN0008

ALL DIMENSIONS ARE IN mm UNLESS NOTED OTHERWISE

N.G.R

E: 528814 N: 185803

NOTES:

REV	MODIFICATION	BY	CH	DATE

NETOS

O₂


vodafone

CTIL - LONDON

Cell Name		Opt.
6-7 INGESTRE ROAD		-
Cell ID No		
CTIL	TEF	VF
150303	072750	88298

Site Address / Contact Details

GRANGEMILL
6-7 INGESTRE ROAD
CAMDEN
LONDON
NW5 1XH

Drawing Title:
PROPOSED SITE PLAN

PROPOSED 6No. VF ANTENNA, 2No. VF DISHES, 1No. VF CSC, 1No. VF FUTURE CSC, 2No. VF ERS RACK, 6No. TEF ANTENNA, 2No. TEF DISHES, 1No. TEF ELTEK 4th GEN. PSU, 1No. TEF TSC AND 2No. TEF FLAT PACK FRAMES TO BE INSTALLED ON NEW STEEL GRILLAGE

TOP OF ANTENNAS
+30.5m AGL

TOP OF PARAPET
+27.0m AGL

ROOF LEVEL
+26.5m AGL


ROOF LEVEL
+22.5m AGL

ROOF LEVEL
+19.85m AGL

G.L.

PROPOSED SOUTH-EAST ELEVATION

(1:125)

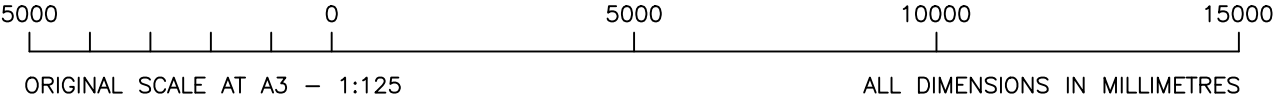

The drawings comply with TEF & Vodafone Standard ICNIRP guidelines.
Designed in accordance with CTIL document: SDN0008

ALL DIMENSIONS ARE IN mm UNLESS NOTED OTHERWISE

N.G.R | E: 528814 | N: 185803

NOTES:

A	Issued for Construction	JS	CT	30.05.19
REV	MODIFICATION	BY	CH	DATE

NETCOS

O₂ **vodafone**
CTIL - LONDON

Cell Name		Opt.
6-7 INGESTRE ROAD		-
Cell ID No		
CTIL	TEF	VF
150303	072750	88298

Site Address / Contact Details

GRANGEMILL
6-7 INGESTRE ROAD
CAMDEN
LONDON
NW5 1XH

Drawing Title:
PROPOSED SITE ELEVATION