



03 SECTION

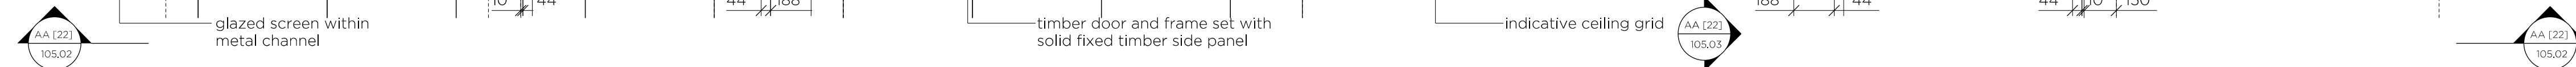




GIBSON THORNLEY

Gibson Thornley Architects Limited

No. 4 The Hangar www.gibsonsthornley.com
 Perseverance Works info@gibsonsthornley.com
 25-27 Hackney Road +44 (0)20 7729 7064
 London E2 7NX



JOB TITLE

KAJIMA HQ: No.10 ST GILES SQUARE

DRAWING TITLE

WESTERN PARTITION ASSEMBLY

DRAWN BY	CHECKED	SCALE	STATUS
BG	BG	1:20@A1 1:40@A3	INFORMATION

PROJECT	ZONE	TYPE	CLASSIFICATION	DRAWING NO	REVISION
19029	-	AA	[22]	105	P01