




ALL&NXTHING
INTERIORS

ORIGINAL DRAWING IN A3 - DO NOT SCALE FROM THIS DRAWING

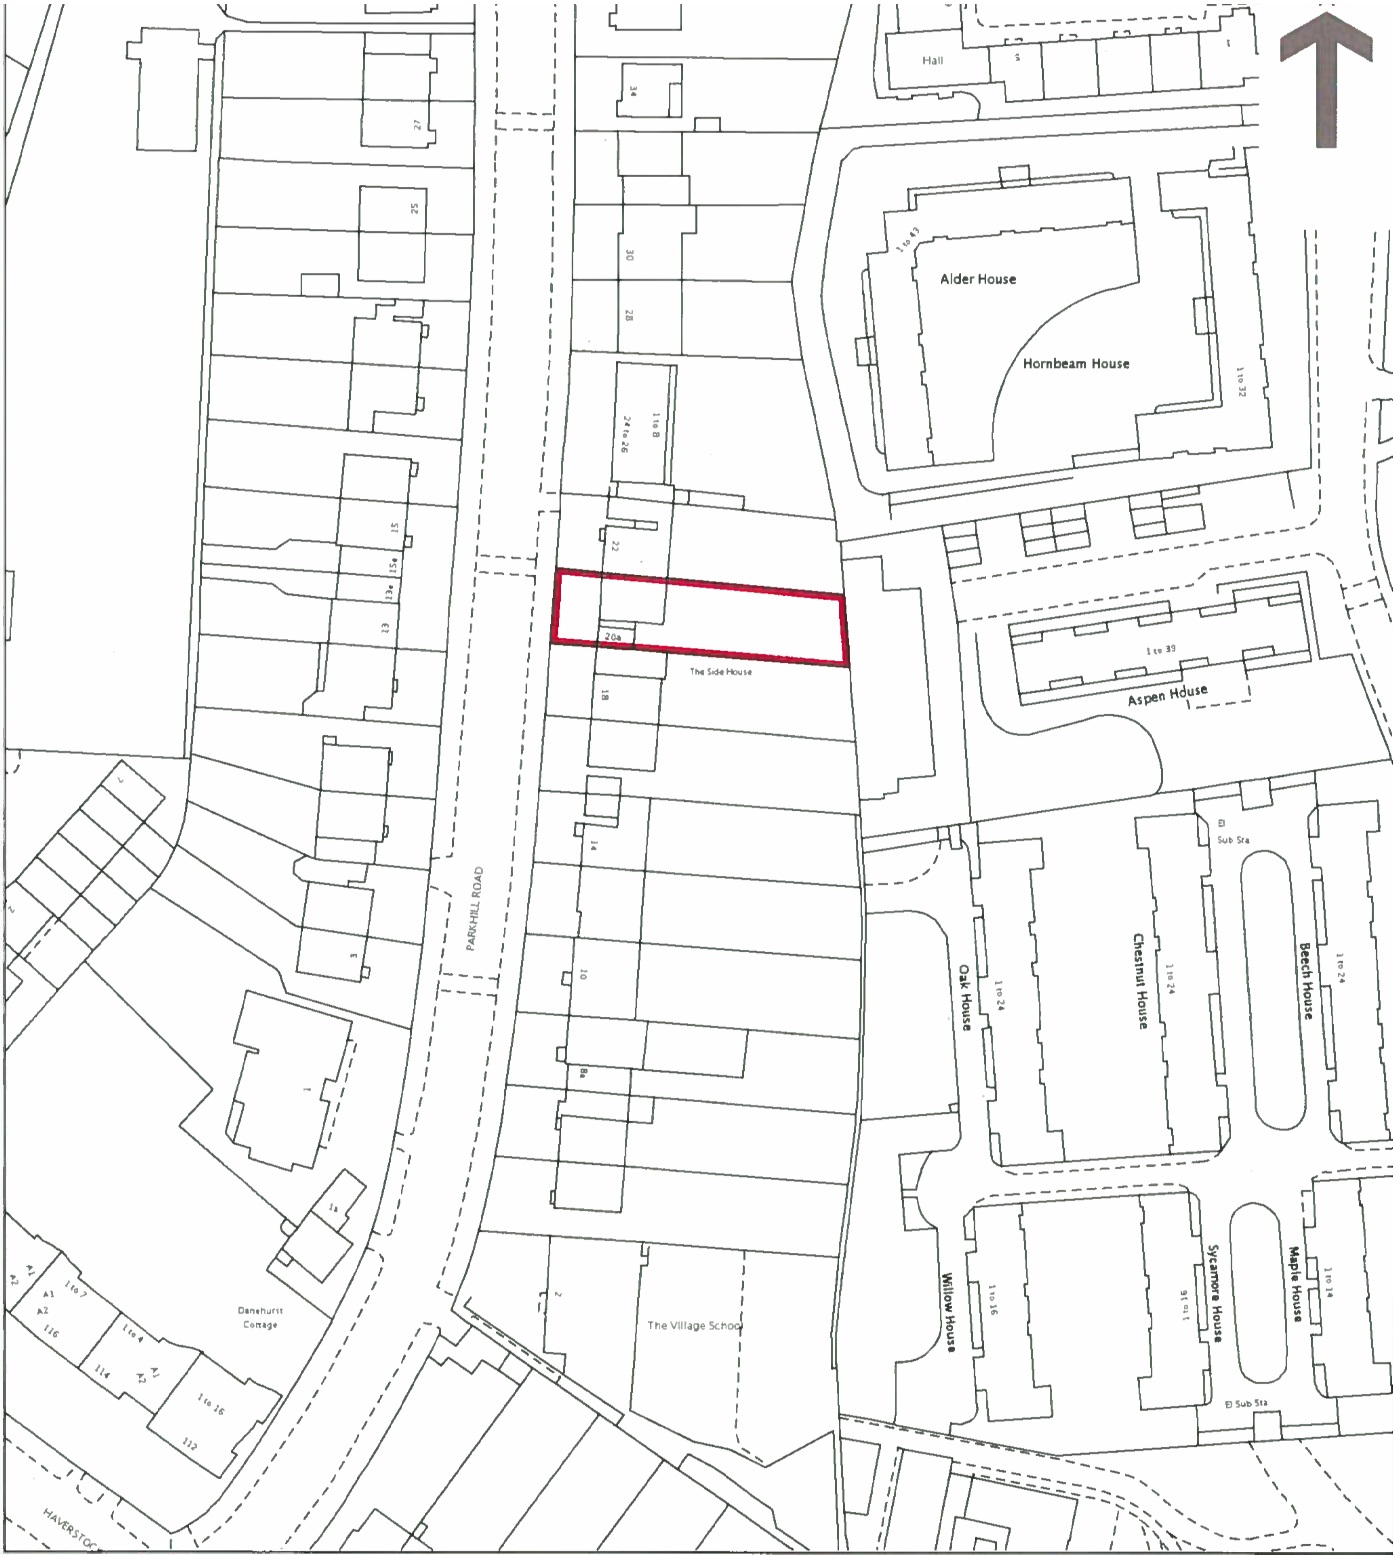

SITE
20 -20A PARKHILL ROAD
LONDON, NW3 2YN

TITLE
LOCATION PLAN

DRAWING NO.
LOCATION
PLAN

SCALE
1:1250 @ A3

PROJECT NO.
1903

DATE
29.05.20