



NOTES


DO NOT SCALE FROM DRAWING.
DIMENSIONS TO BE CONFIRMED
ON SITE

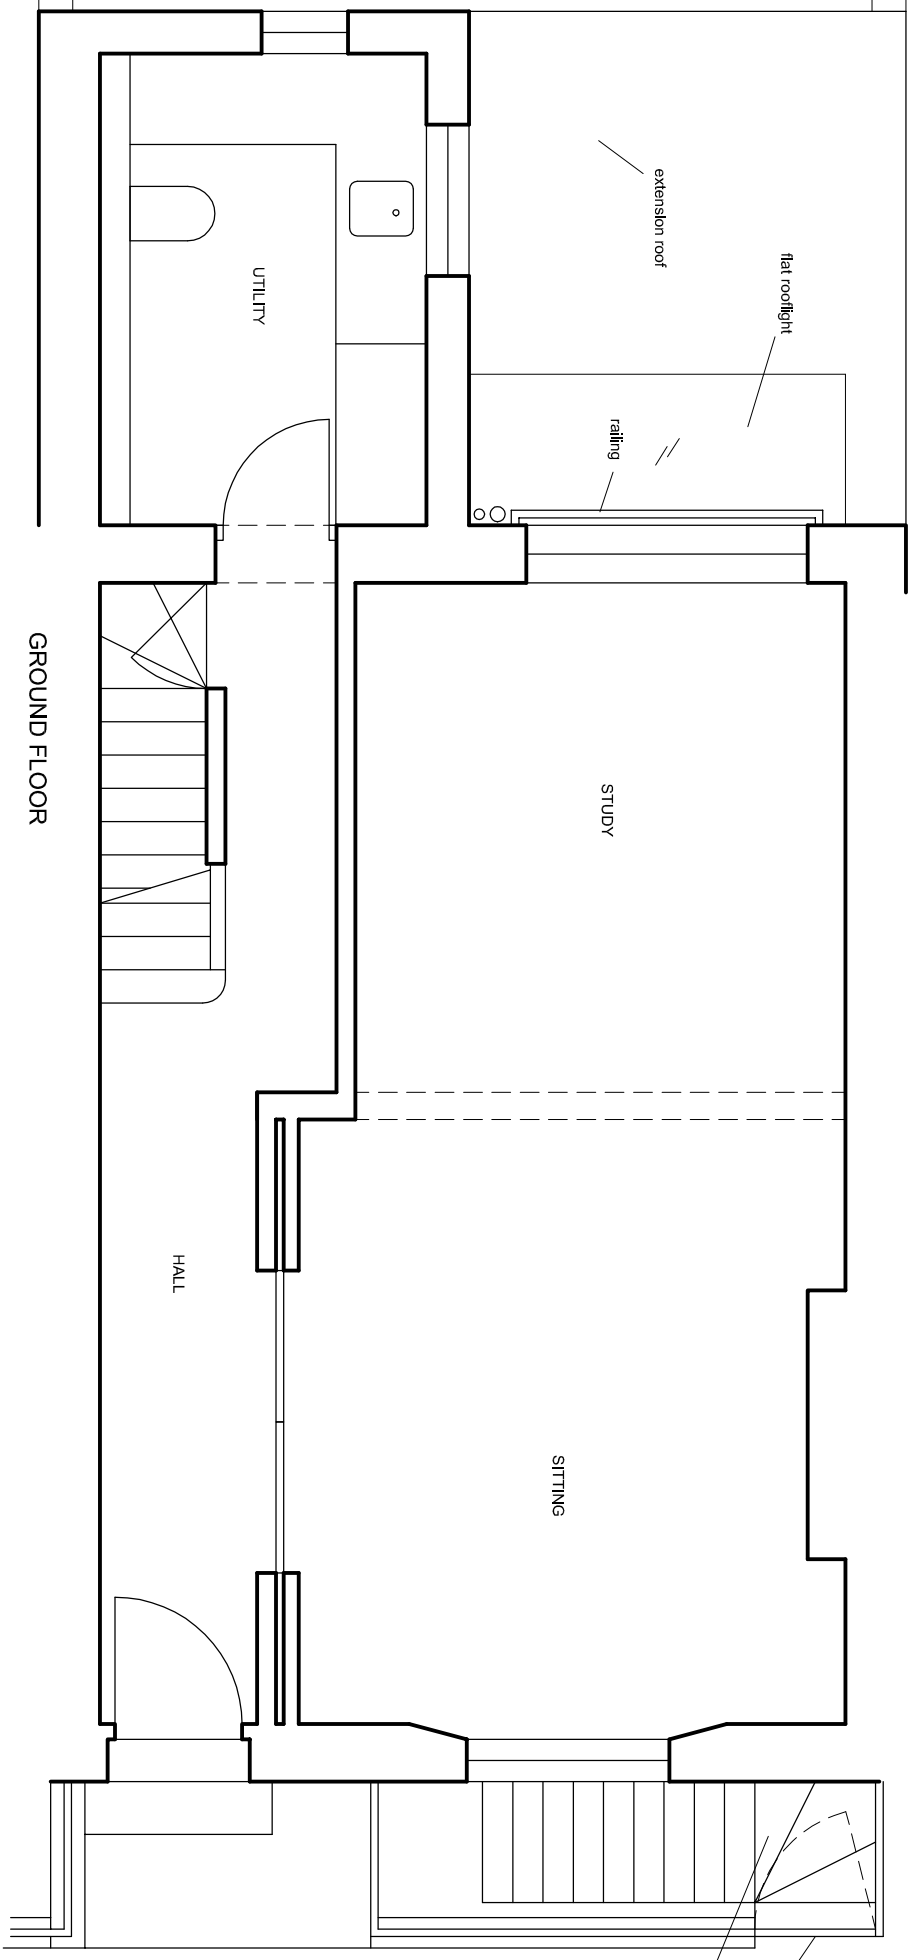

GROUND FLOOR

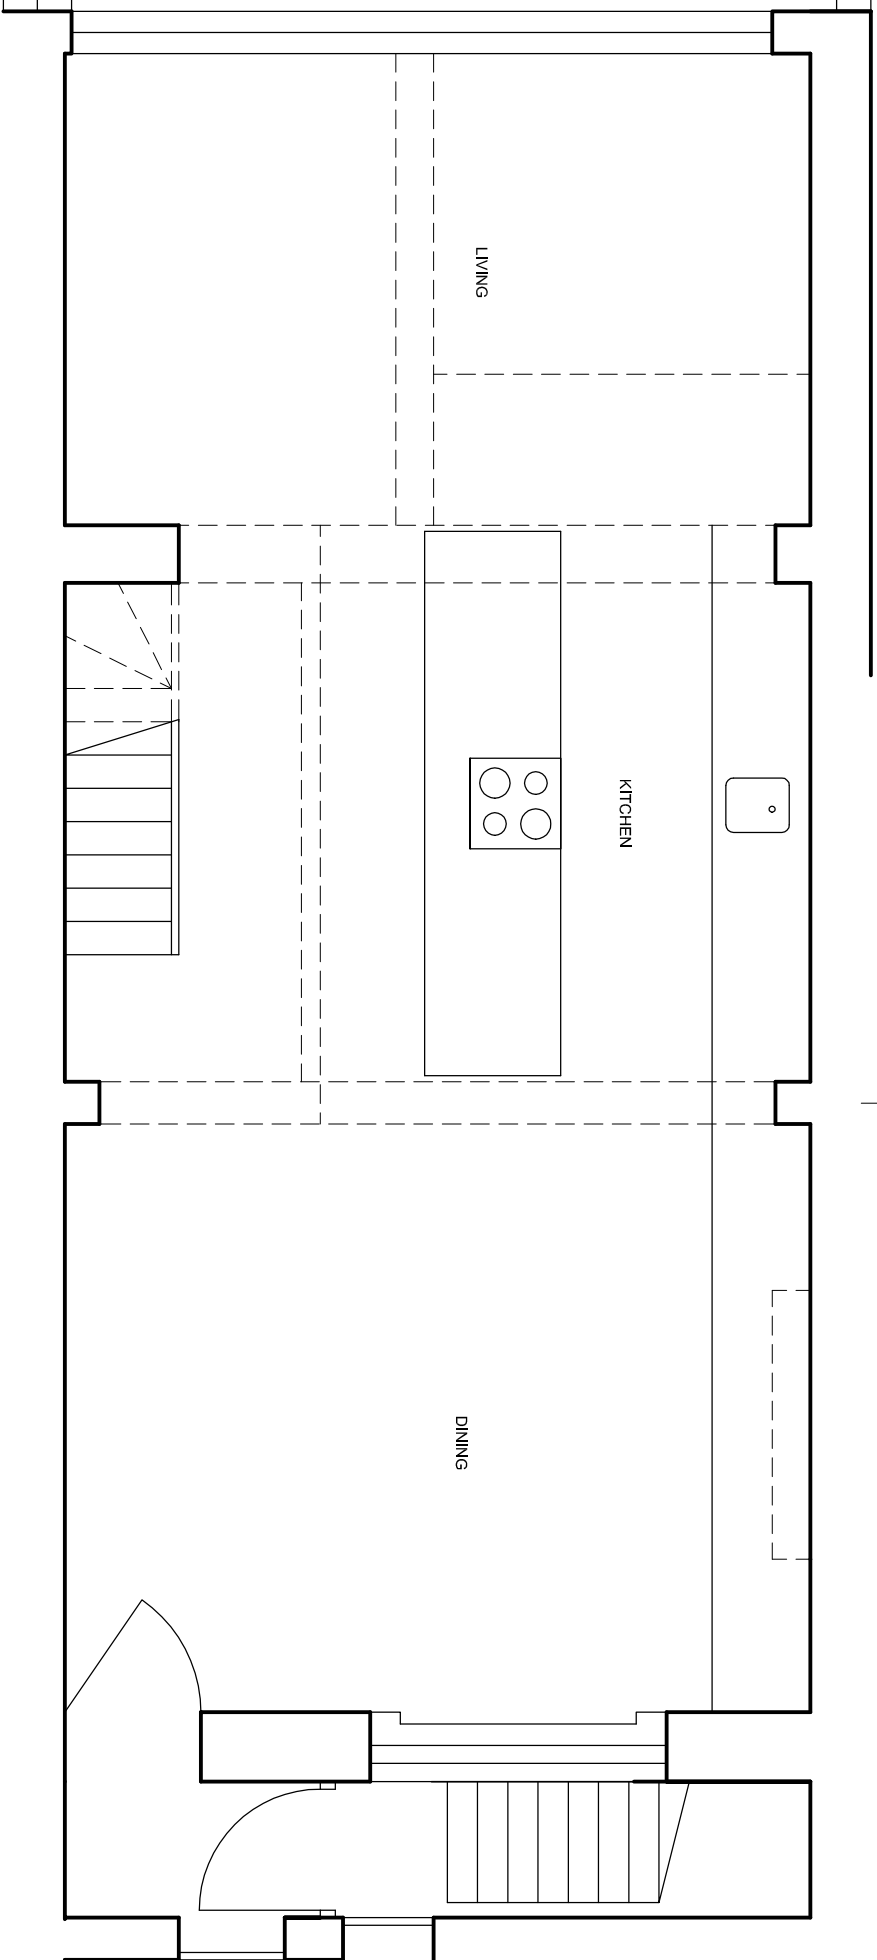

BASEMENT

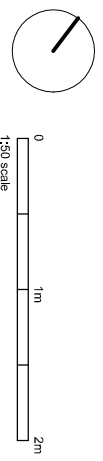

DAVIES ARCHITECTURE LTD

28 ELLIOTT SQ
LONDON NW3 3SU
TEL 020 7483 0669

JOB
CLAIRE ROBINSON
63 PRINCESS ROAD
LONDON NW1 8JS

TITLE
PROPOSALS
PLAN
BASEMENT, GROUND

DATE 12.3.20
SCALE 1:50 @A3

DRAWING NO PR163-PL-GA-01

PRINCESS ROAD

extension roof
flat rooflight
raffing

gate in raffing similar to no.61
steel stair rotated to end onto street

UTILITY

STUDY

SITTING

HALL

KITCHEN

DINING

LIVING

TERRACE