


NOTES

DO NOT SCALE FROM DRAWING.  
DIMENSIONS TO BE CONFIRMED  
ON SITE

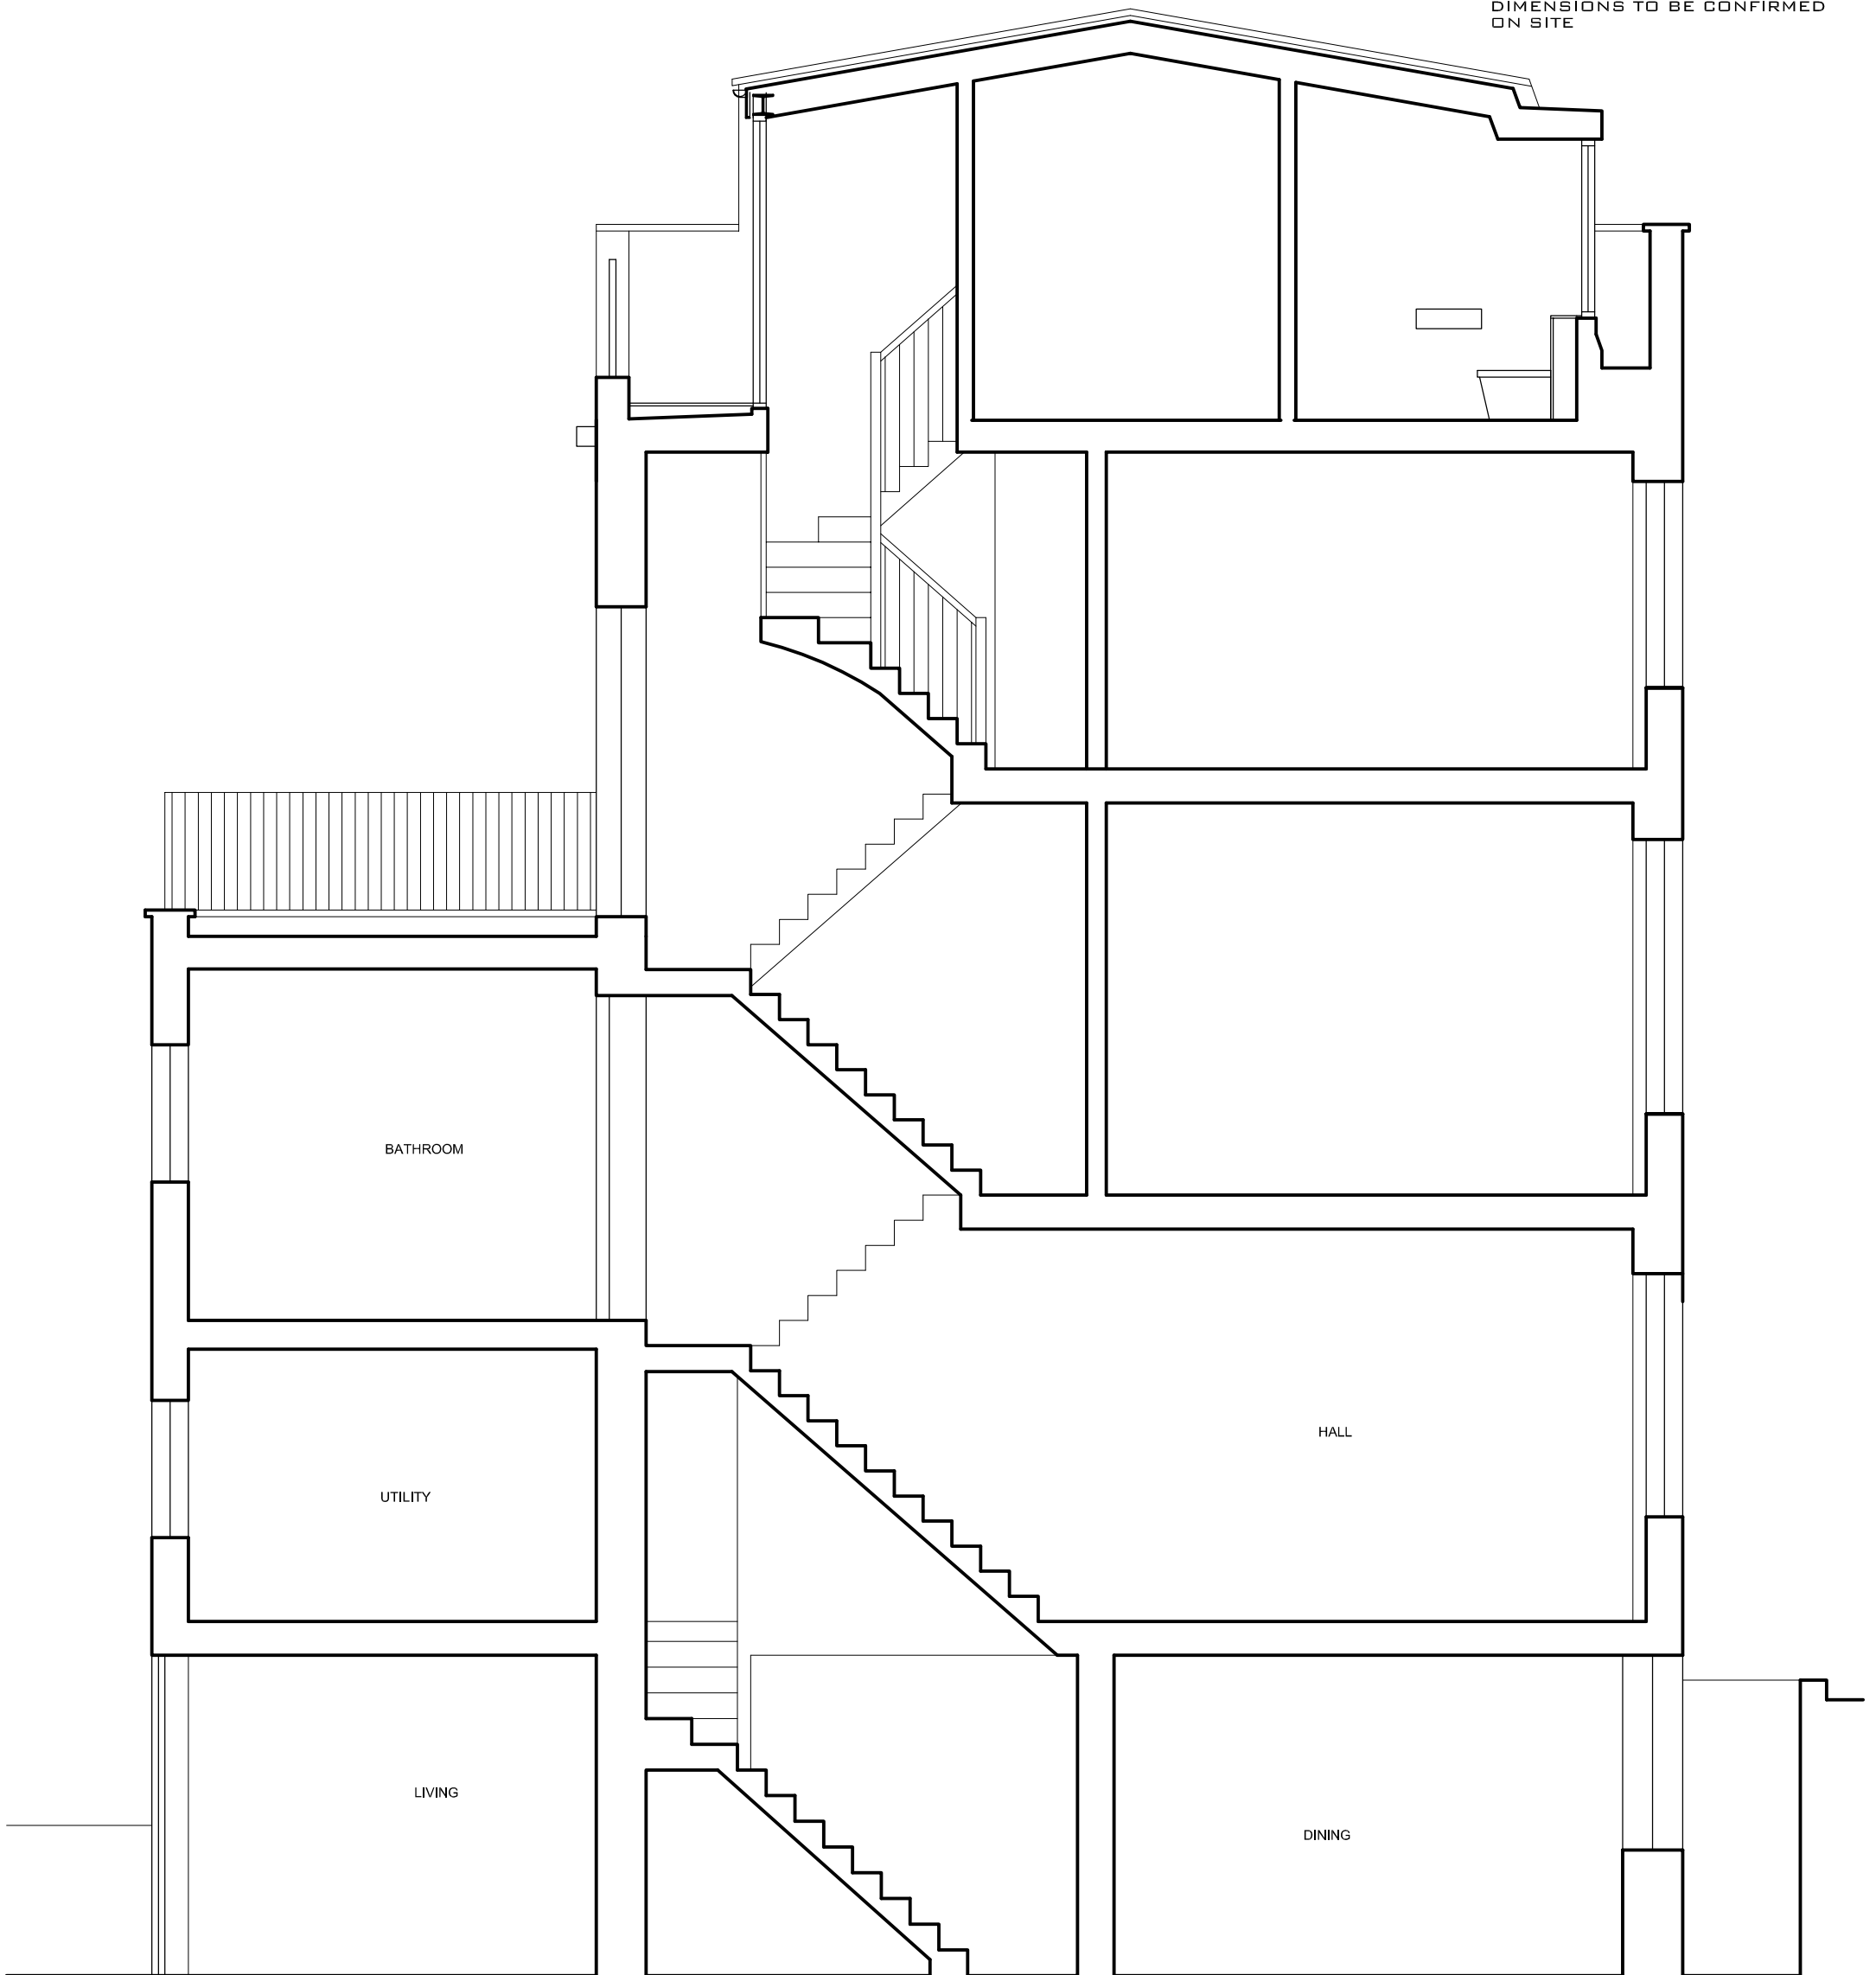

0 1m 2m  
1:50 scale

<b>DAVIES ARCHITECTURE LTD</b> ©	
28 ELLIOTT SQ LONDON NW3 3SU TEL 020 7483 0669	
<b>JOB</b> CLAIRE ROBINSON 63 PRINCESS ROAD LONDON NW18JS	
<b>TITLE</b> PROPOSALS SECTION A	
<b>DATE</b>	6.1.20
<b>SCALE</b>	1:50 @A3
<b>DRAWING NO</b>	PRI63-PL-GA-06