



ALL DIMENSIONS SUBJECT TO MEASUREMENTS ON SITE.  
CONTRACTORS TO INFORM OF ANY MAJOR DISCREPANCIES SHOULD THEY APPEAR.

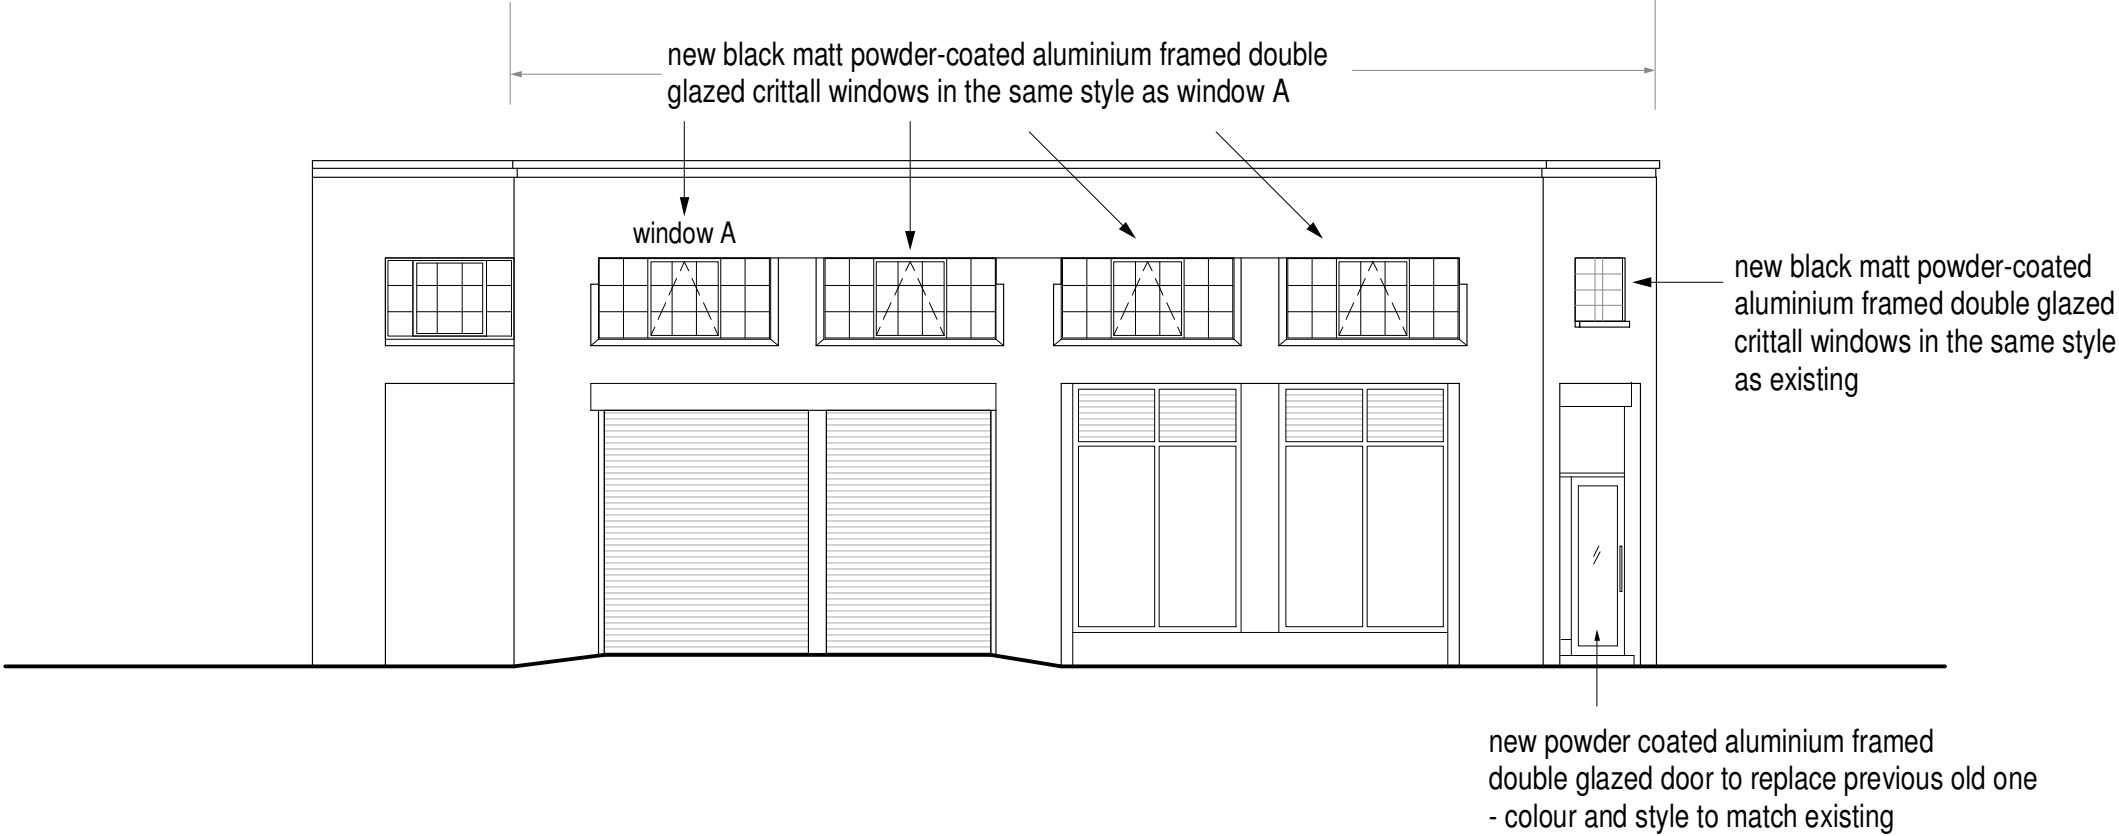

WARREN STREET ELEVATION  
(proposed)

|   |   |                             |
|---|---|-----------------------------|
|  <b>NEW IMAGE DESIGN</b><br>2A Tiverton Road<br>London N18 1DW<br>Tel: 02083456883 | Client:<br><b>Mr Steve Sun</b>                | Date:<br><b>Feb/2020</b>    |
|   | Drawing No.:<br><b>535/PL/06</b>              | Scale:<br><b>1:100 @ A3</b> |
|   | Drawing Title:<br><b>Proposed Elevation 2</b> | Rev:<br><b>A</b>            |