



ALL DIMENSIONS SUBJECT TO MEASUREMENTS ON SITE.  
CONTRACTORS TO INFORM OF ANY MAJOR DISCREPANCIES SHOULD THEY APPEAR.

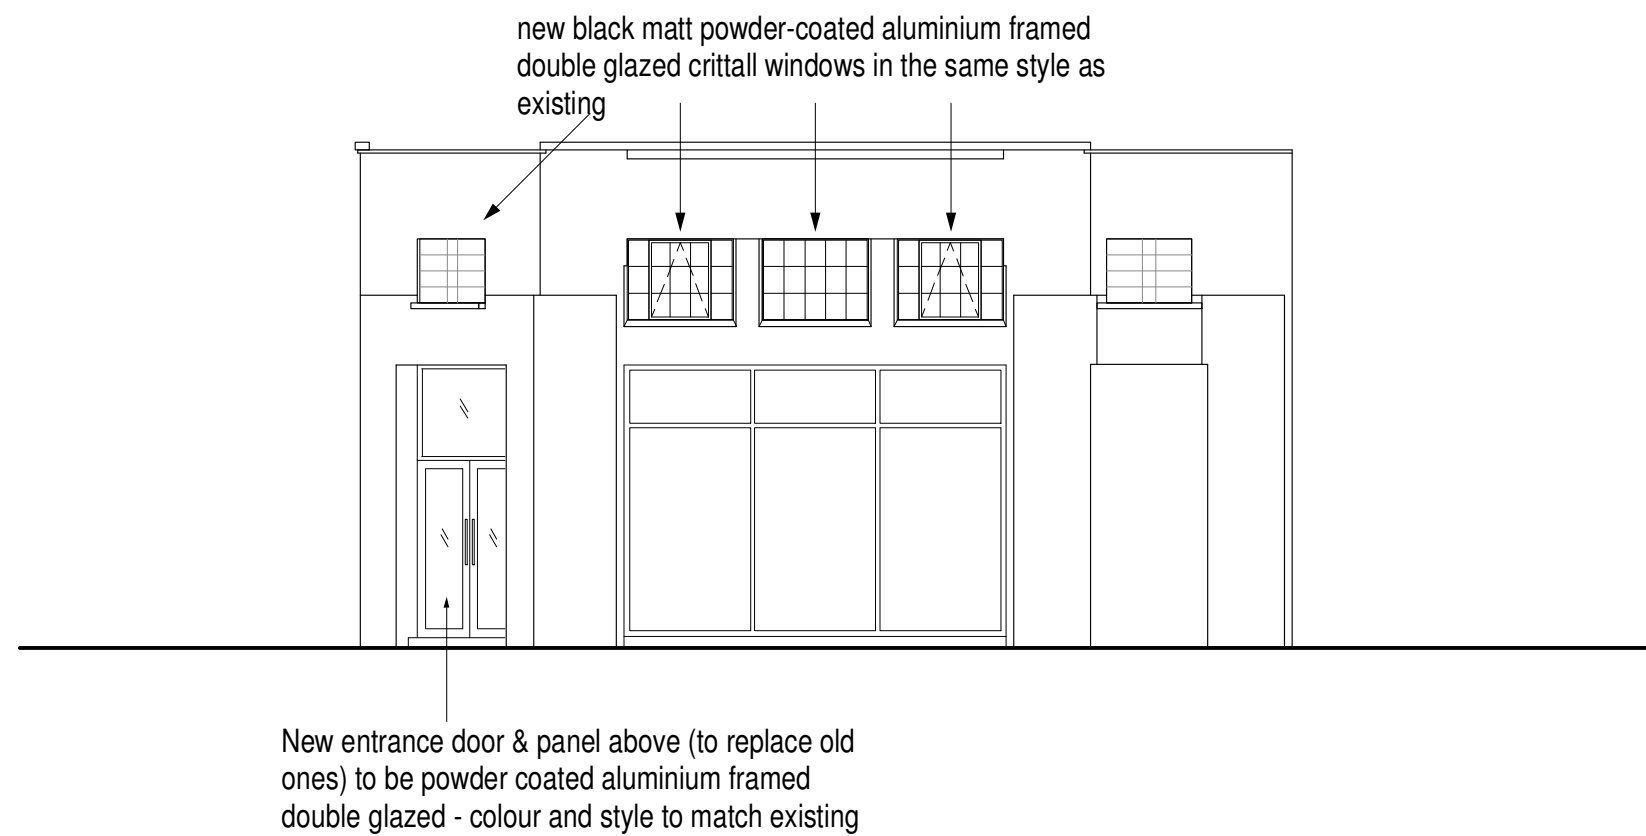

**EUSTON ROAD ELEVATION**  
**(proposed)**

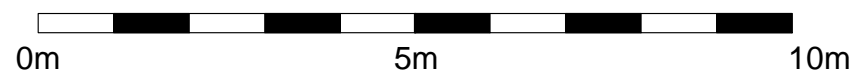

<b>NEW IMAGE DESIGN</b> <small>ARCHITECTS INTERIOR DESIGN CONSTRUCTION</small> 2A Tiverton Road London N18 1DW Tel: 02083456883	Client: <b>Mr Steve Sun</b>	Date: <b>Feb/2020</b>
	Drawing No.: <b>535/PL/08</b>	Scale: <b>1:100 @ A3</b>
	Drawing Title: <b>Proposed Elevation 3</b>	Rev: <b>A</b>

Project Site:  
**37 - 39 Conway Street,  
London, W1T 6ST**