


GABLE TOP HEIGHT NOT INCREASED

SHADED AREA SHOWS INCREASE
PROFILE TO GABLE WALL WHICH
FULLY CONCEALS EXISTING
DORMER PROFILE

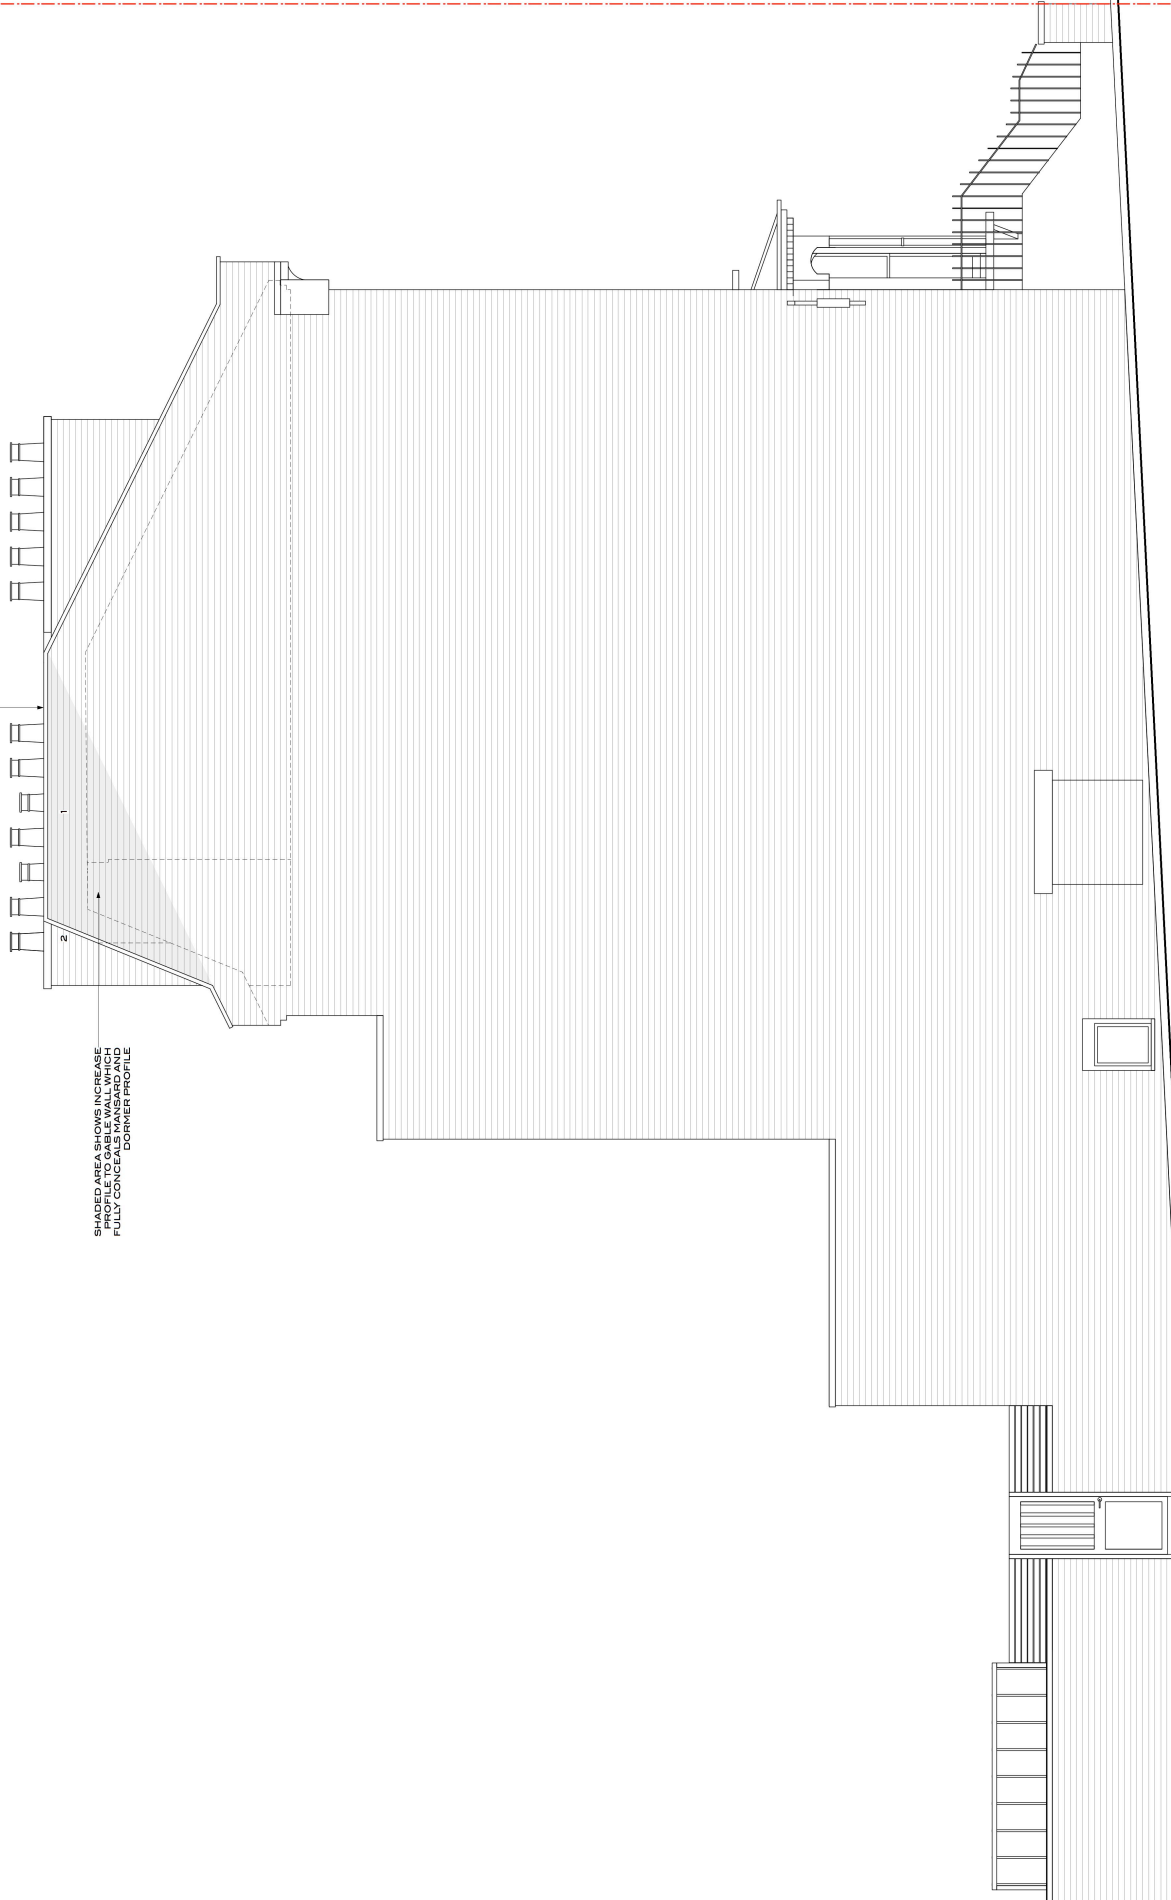

FITZROY ROAD

41 FITZROY ROAD

- 1. LONDON STOCK BRICK TO MATCH EXISTING GABLE
- 2. STONE COPING

REVISIONS

NOTES