




©2010 Arqiva
 All rights reserved. No part of this publication may be reproduced, stored in a retrieval system or transmitted in any form or by any means (Electronic, Mechanical, Photocopying, Recording or otherwise), without the prior written consent of the Company.


NOTES

BASED UPON ORDNANCE SURVEY DIGITAL DATA WITH THE PERMISSION OF THE CONTROLLER OF HER MAJESTY'S STATIONARY OFFICE, © CROWN COPYRIGHT. LICENCE NO. 100044560

O.S. LANDRANGER MAP No. 176

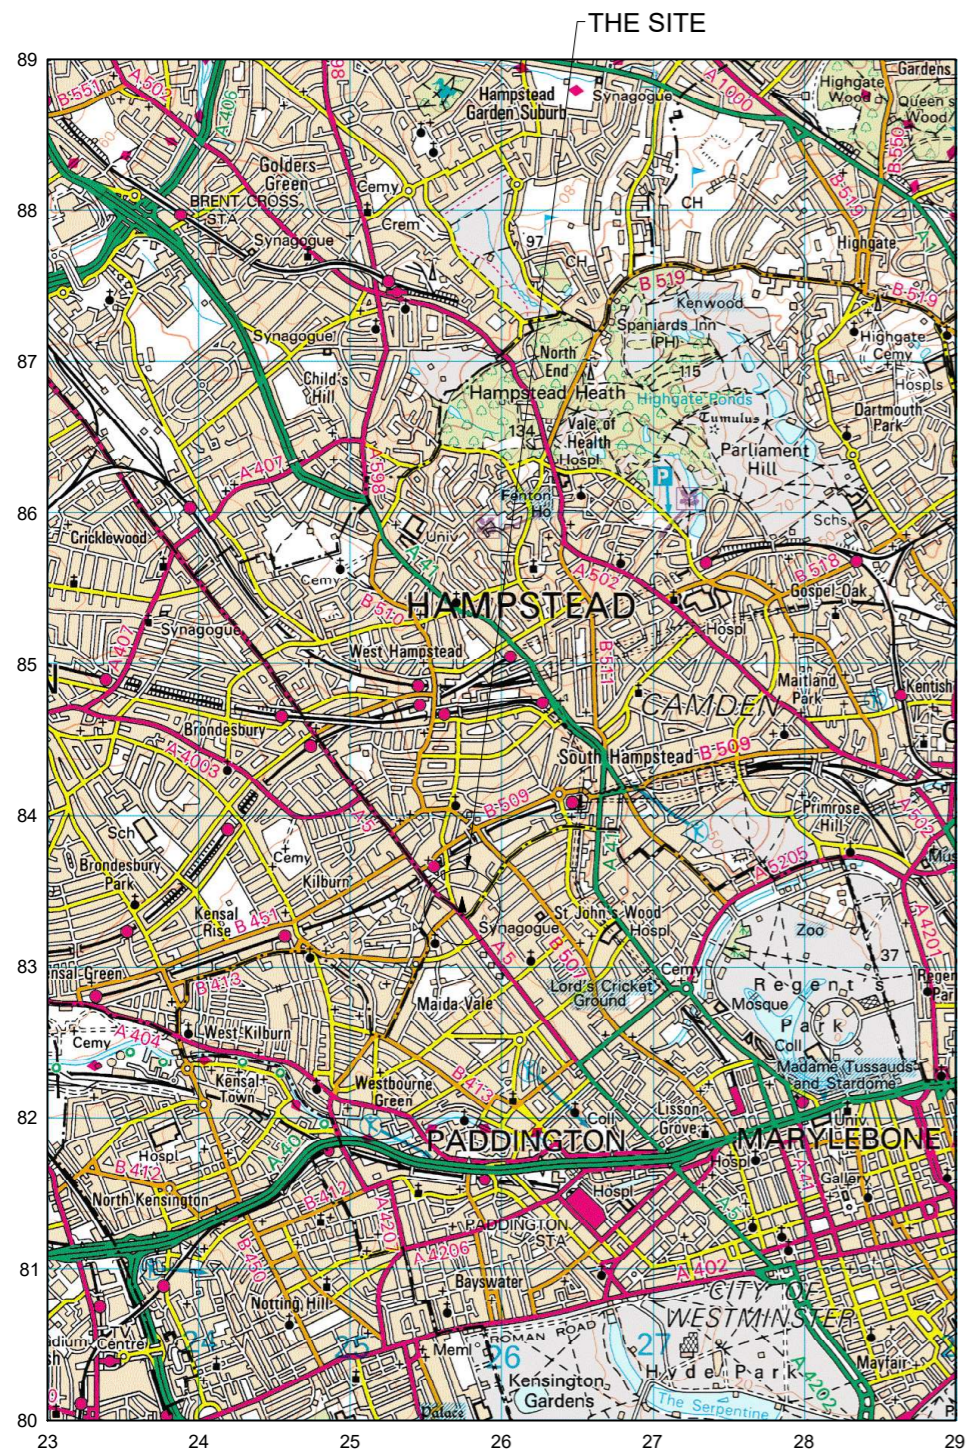

LOCATION PLAN
 SCALE 1:50,000

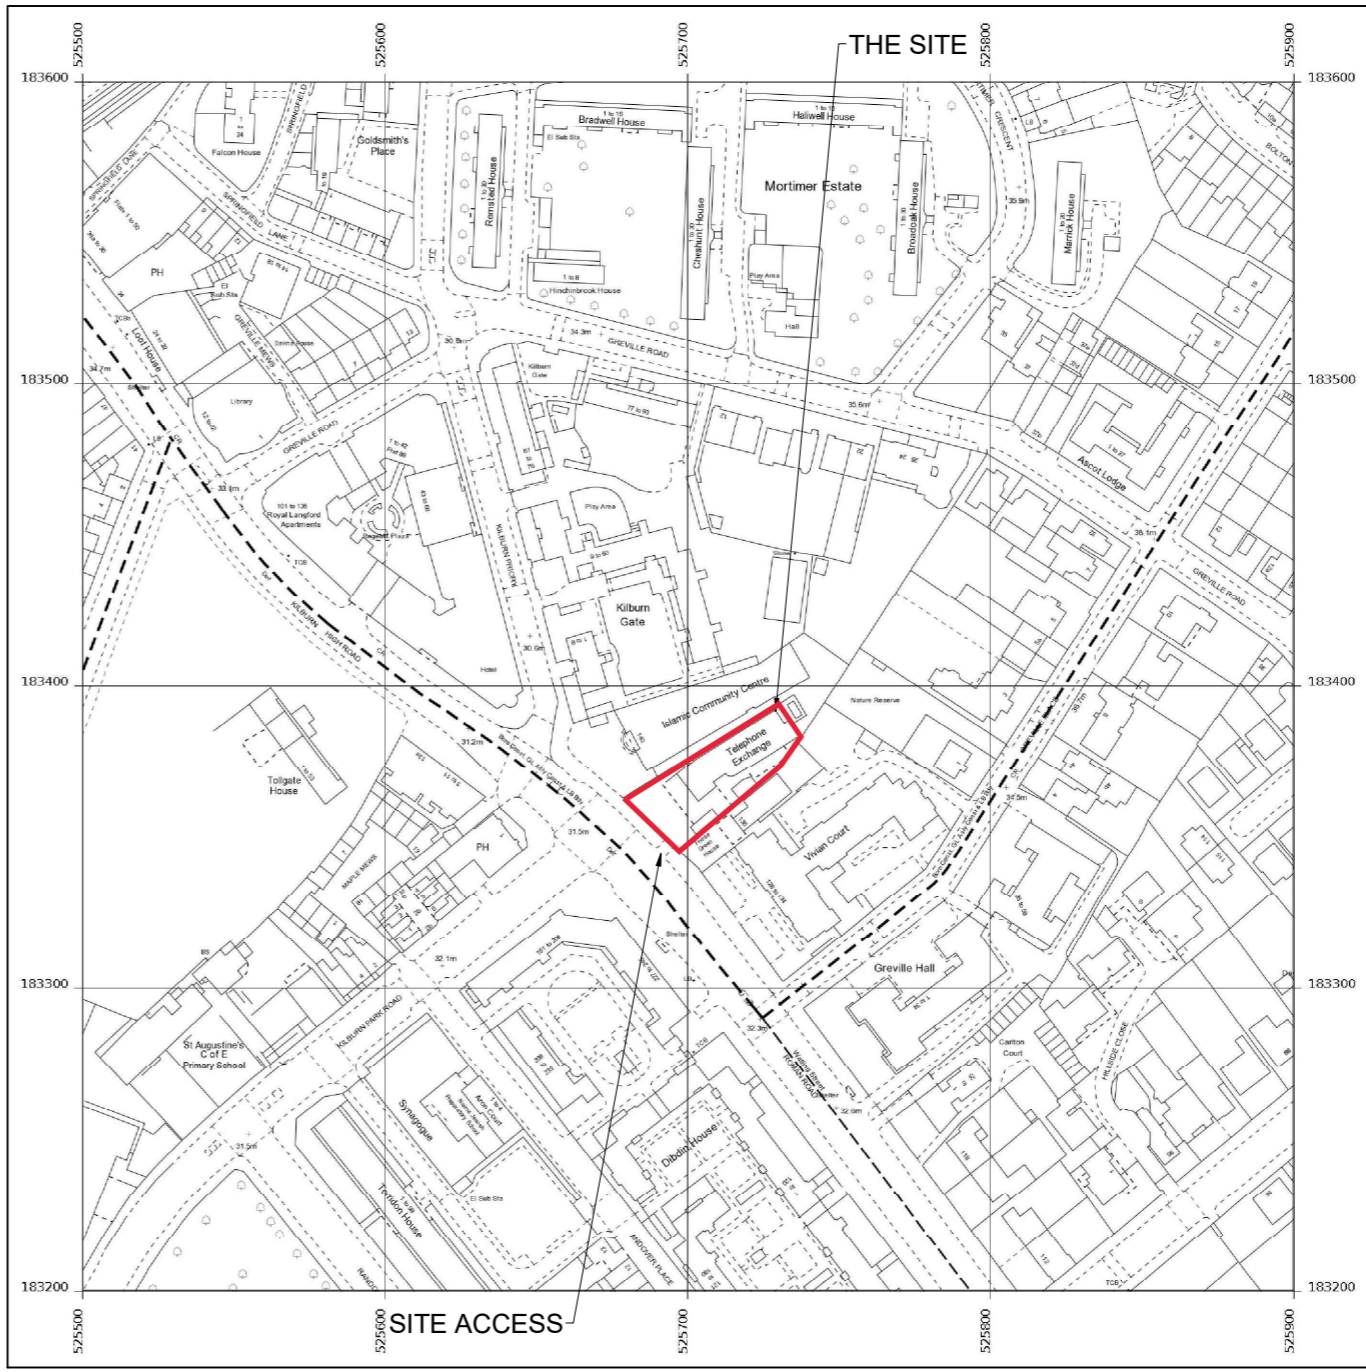

LOCATION PLAN
 SCALE 1:2500

BT SKYLINE No.

WZ0003

PROJ No			
PROJ No			
PROJ No			
PROJ No			
1	PROJ No 213520 LOCATION PLAN	07/06/19	KG LW
ISS	REVISION	DATE	DRN APP



Crawley Court, Winchester, Hampshire, SO21 2QA
 Tel. 01962 823434, Fax. 01962 822378

SITE No 168856
 MAIDA VALE TE
 MAIDA VALE
 CAMDEN
 GREATER LONDON 3
 W9 1QD

NGR TQ 25720 83380

OS GRID 525720 183380

TITLE
 LOCATION PLAN

SCALE SEE DRAWING

DRAWN	KG	06/06/19
APPROVED	LW	07/06/19

DRG No.	Sheet 1 of 1	Rev
168856-00-004-ML001		1